

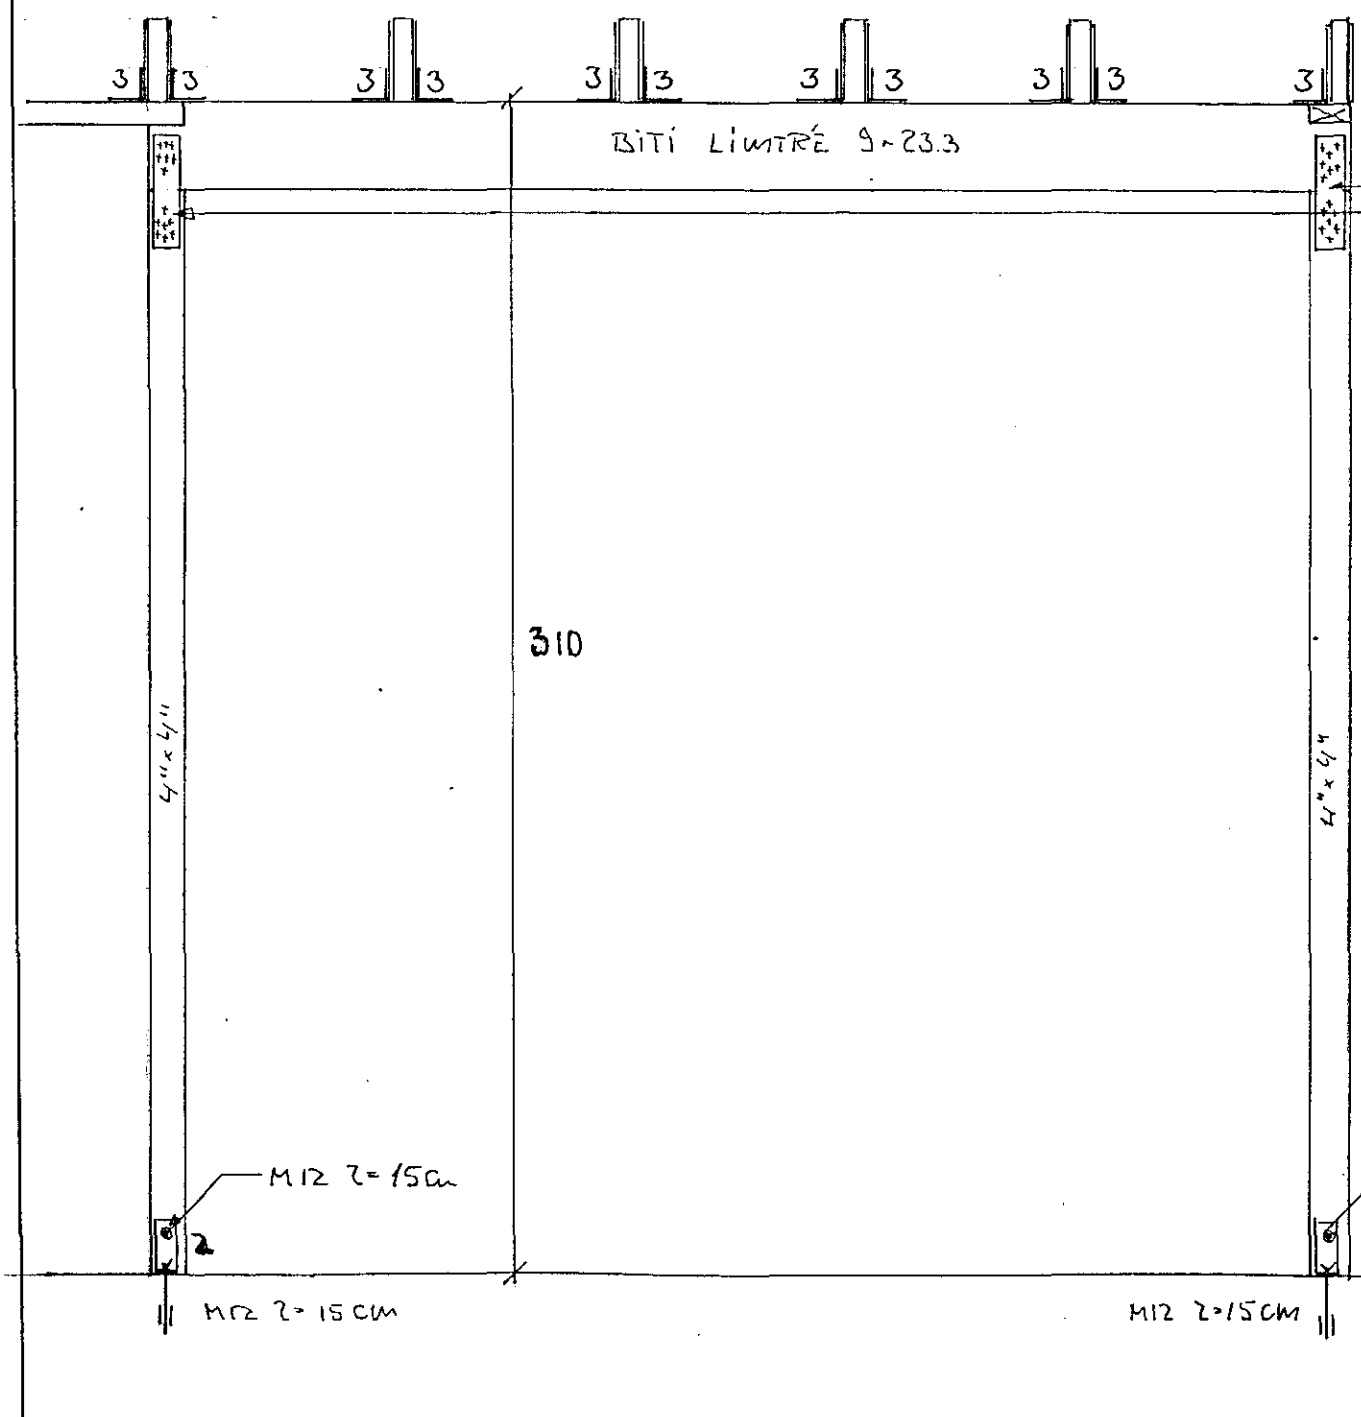
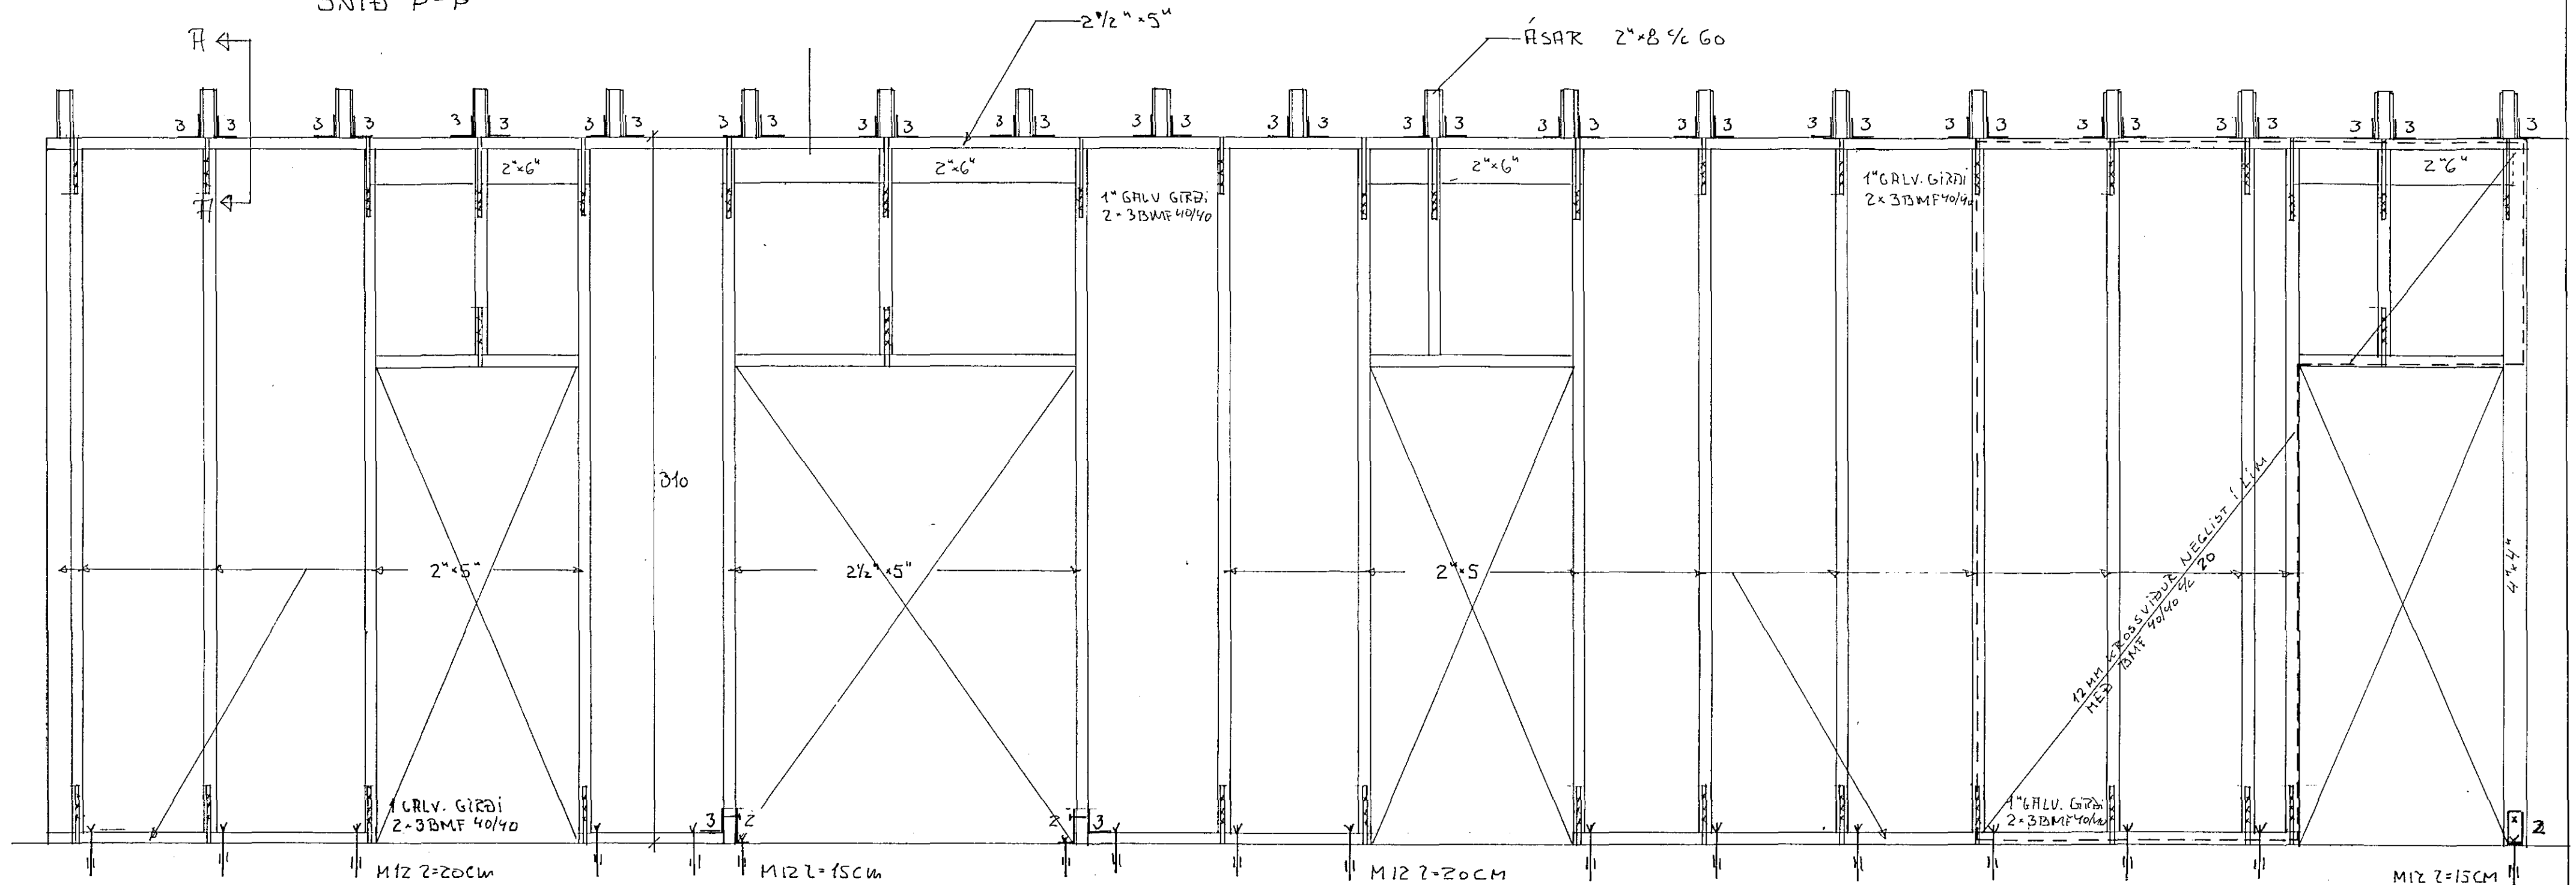



SNÍÐ A-A

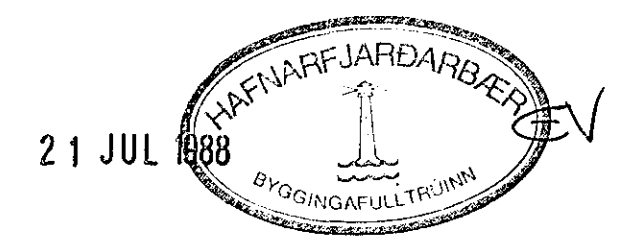

GATAPLATA 2 STK B x 30 NEGLING BMF 40/40 2 x 14 STK

- 2 BMF P 150 x 75 x 60 M12 \varnothing 15 cm MÚRBOGTI ELLI TRÉSARÓF 12 M \varnothing 7 cm EÐA BOLTÍ 12 mm \varnothing 15 cm
- 3 BMF 90°R NEGLING BMF 40/40 2.3.4.5.6.7.8.9 / 11.12.13.14.15.16.17.18.19.20 LAUSHOLT 2 x 5" \varnothing 100

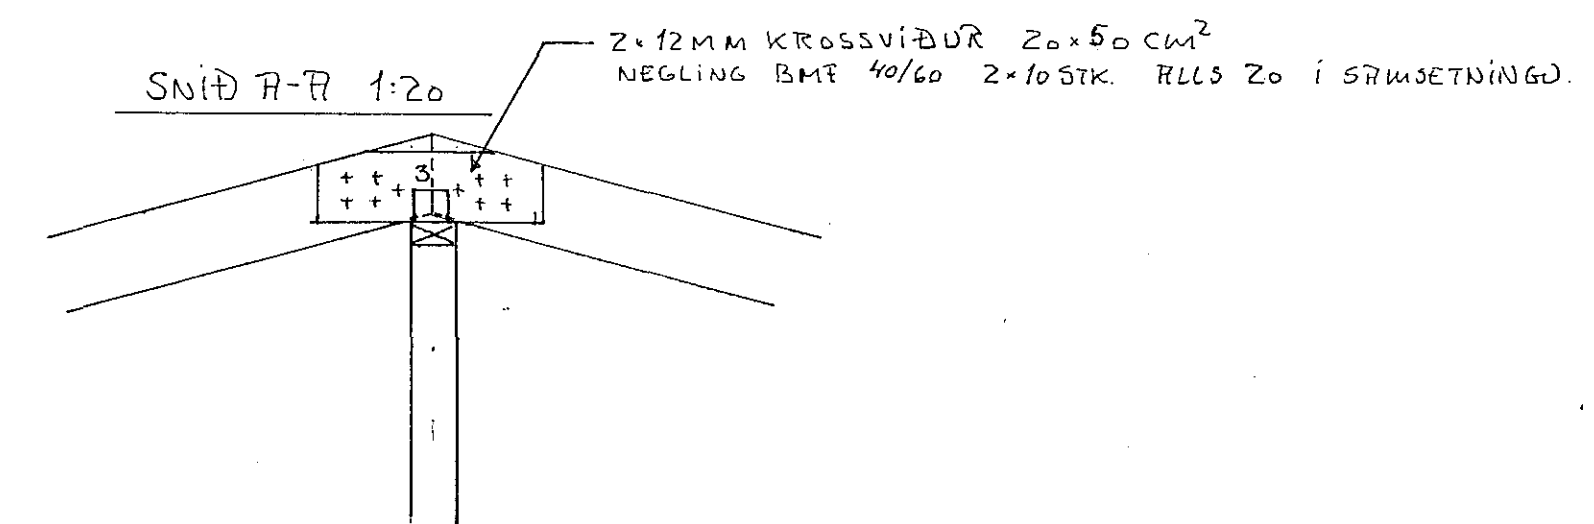

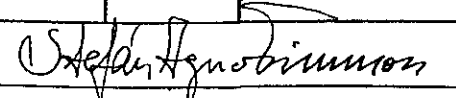HNOTUBETG 23		
DAGS	MÁÍ'88	BURÐARVEGGIR
M	1:20	
		TEKNIFR. 578504