
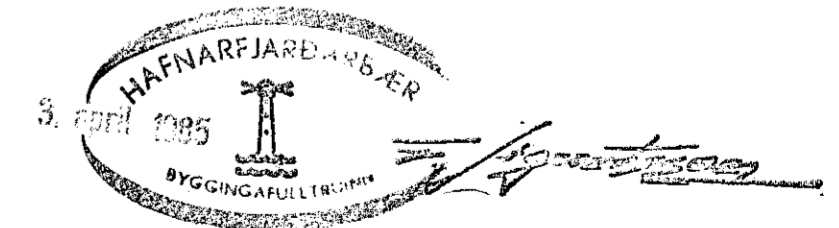
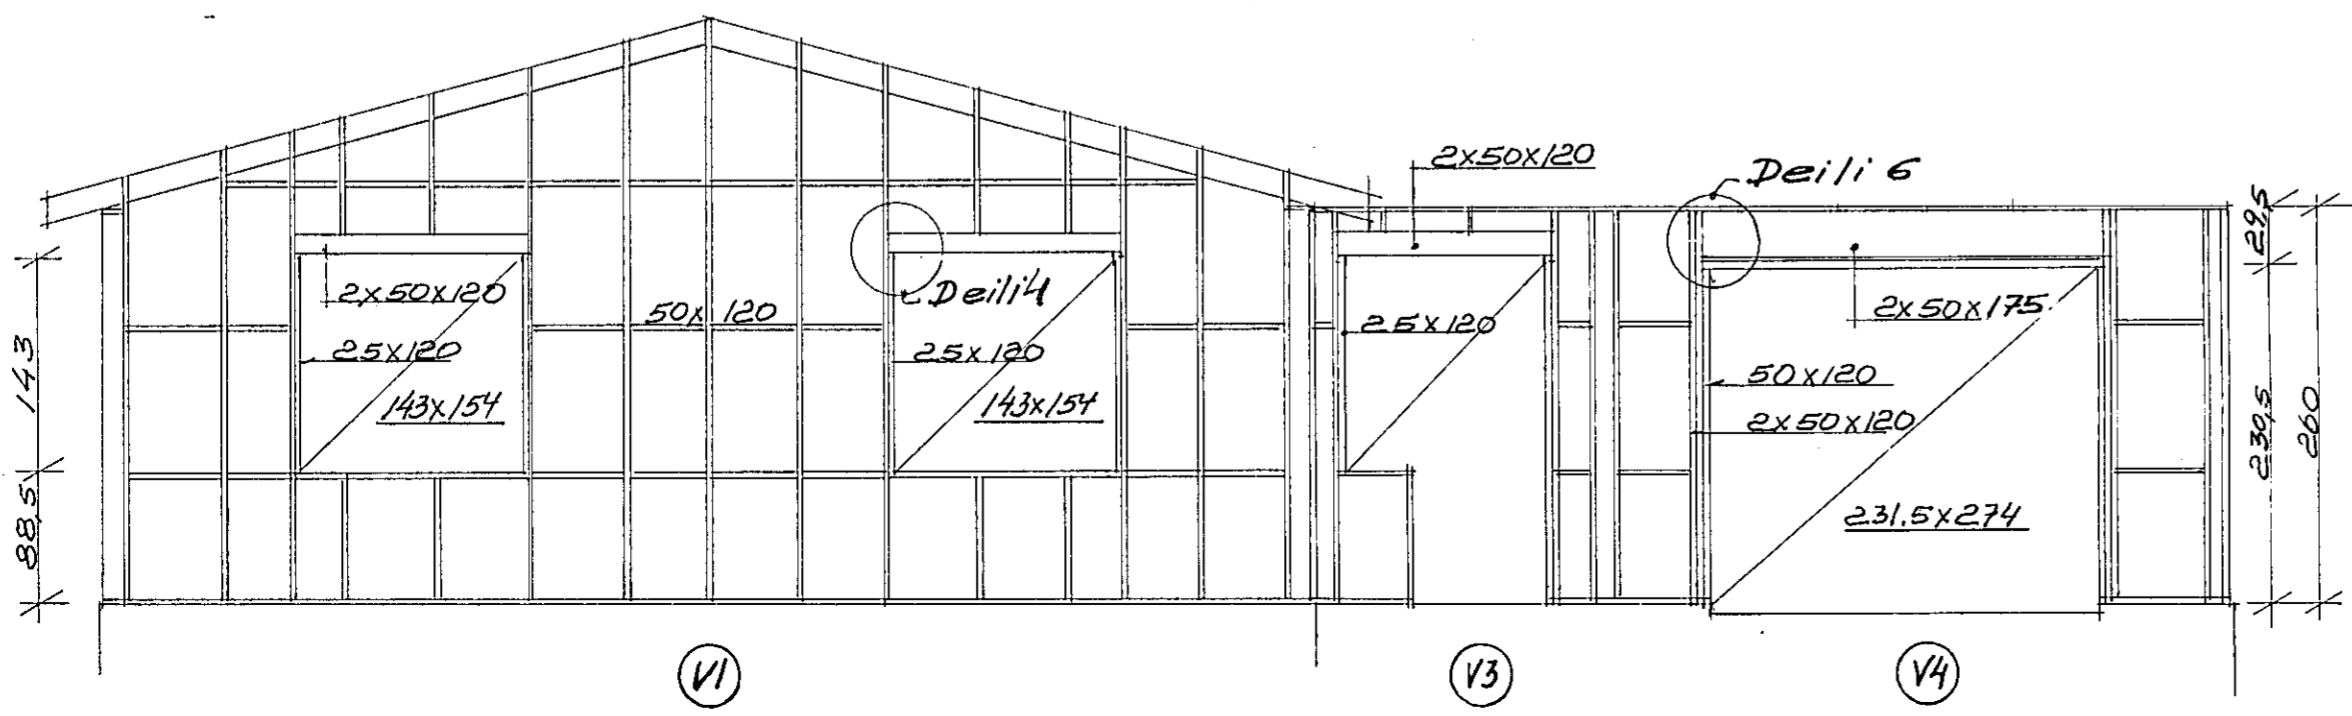
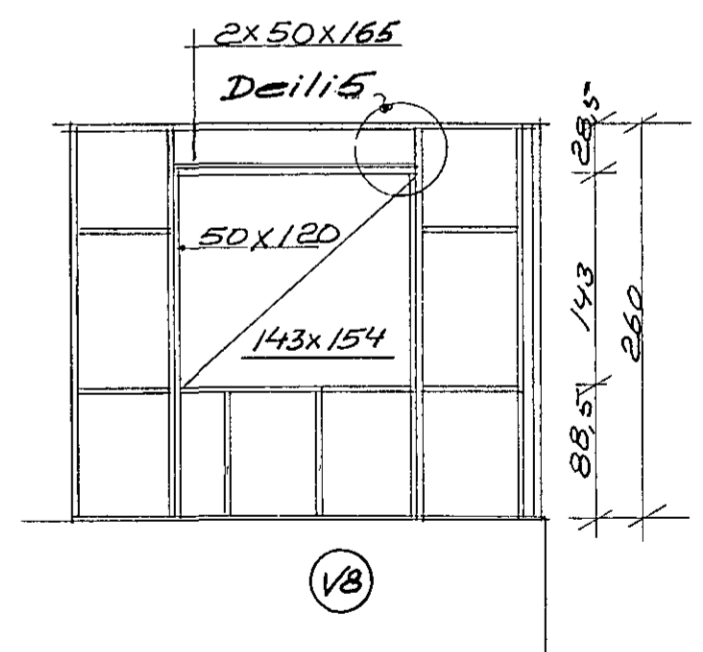
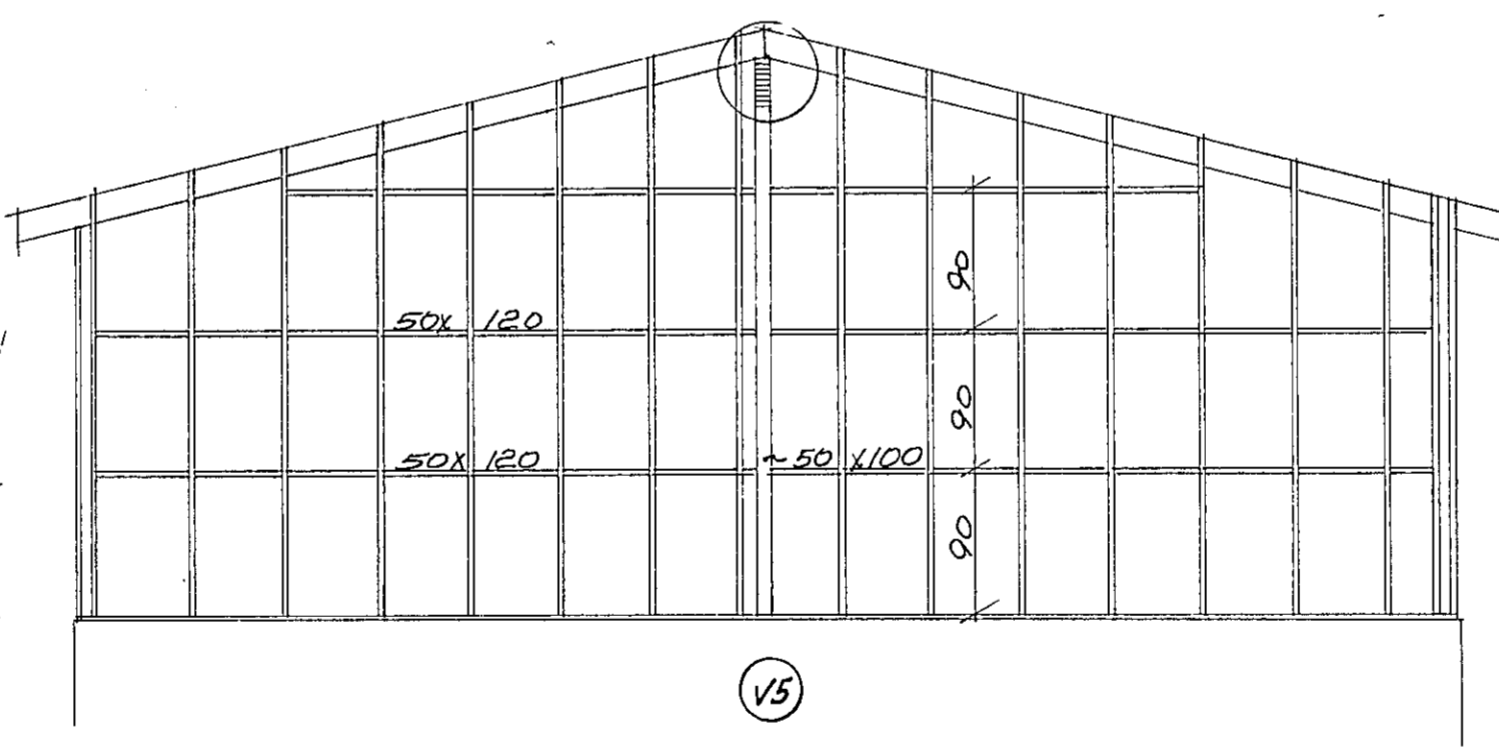
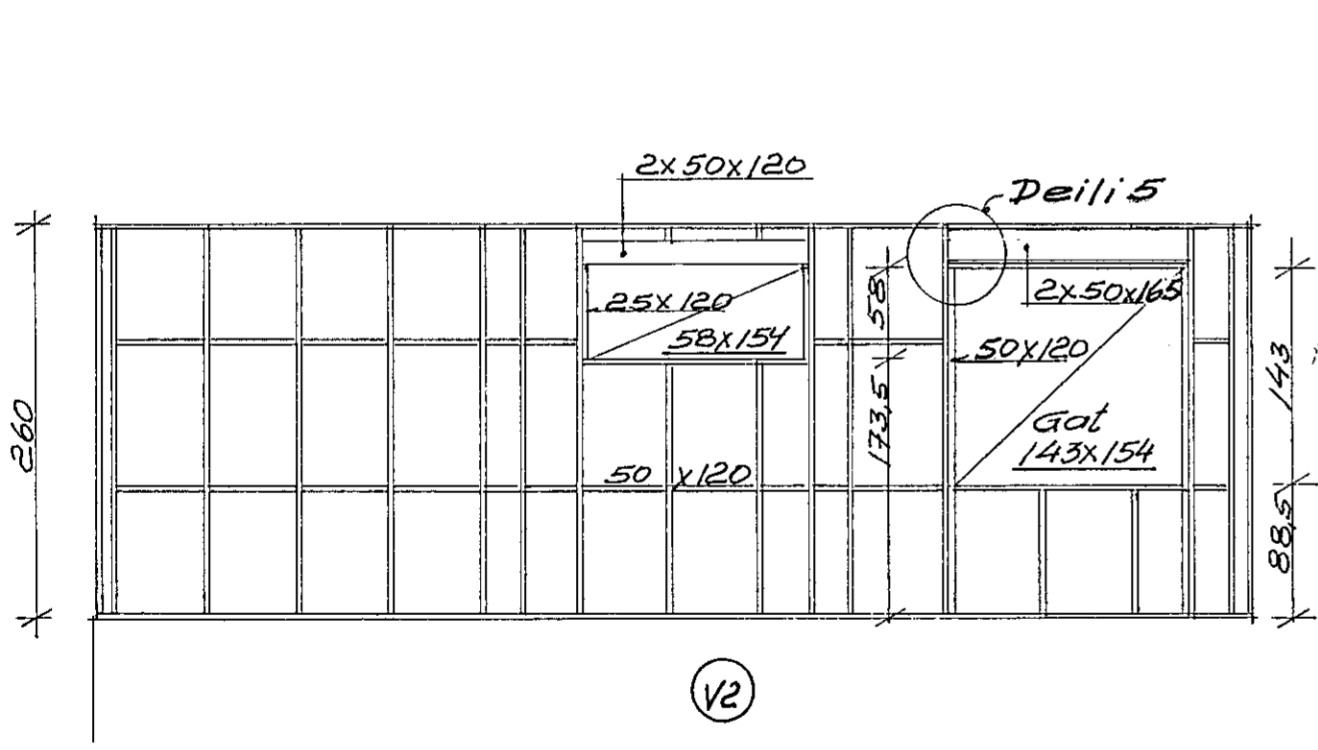
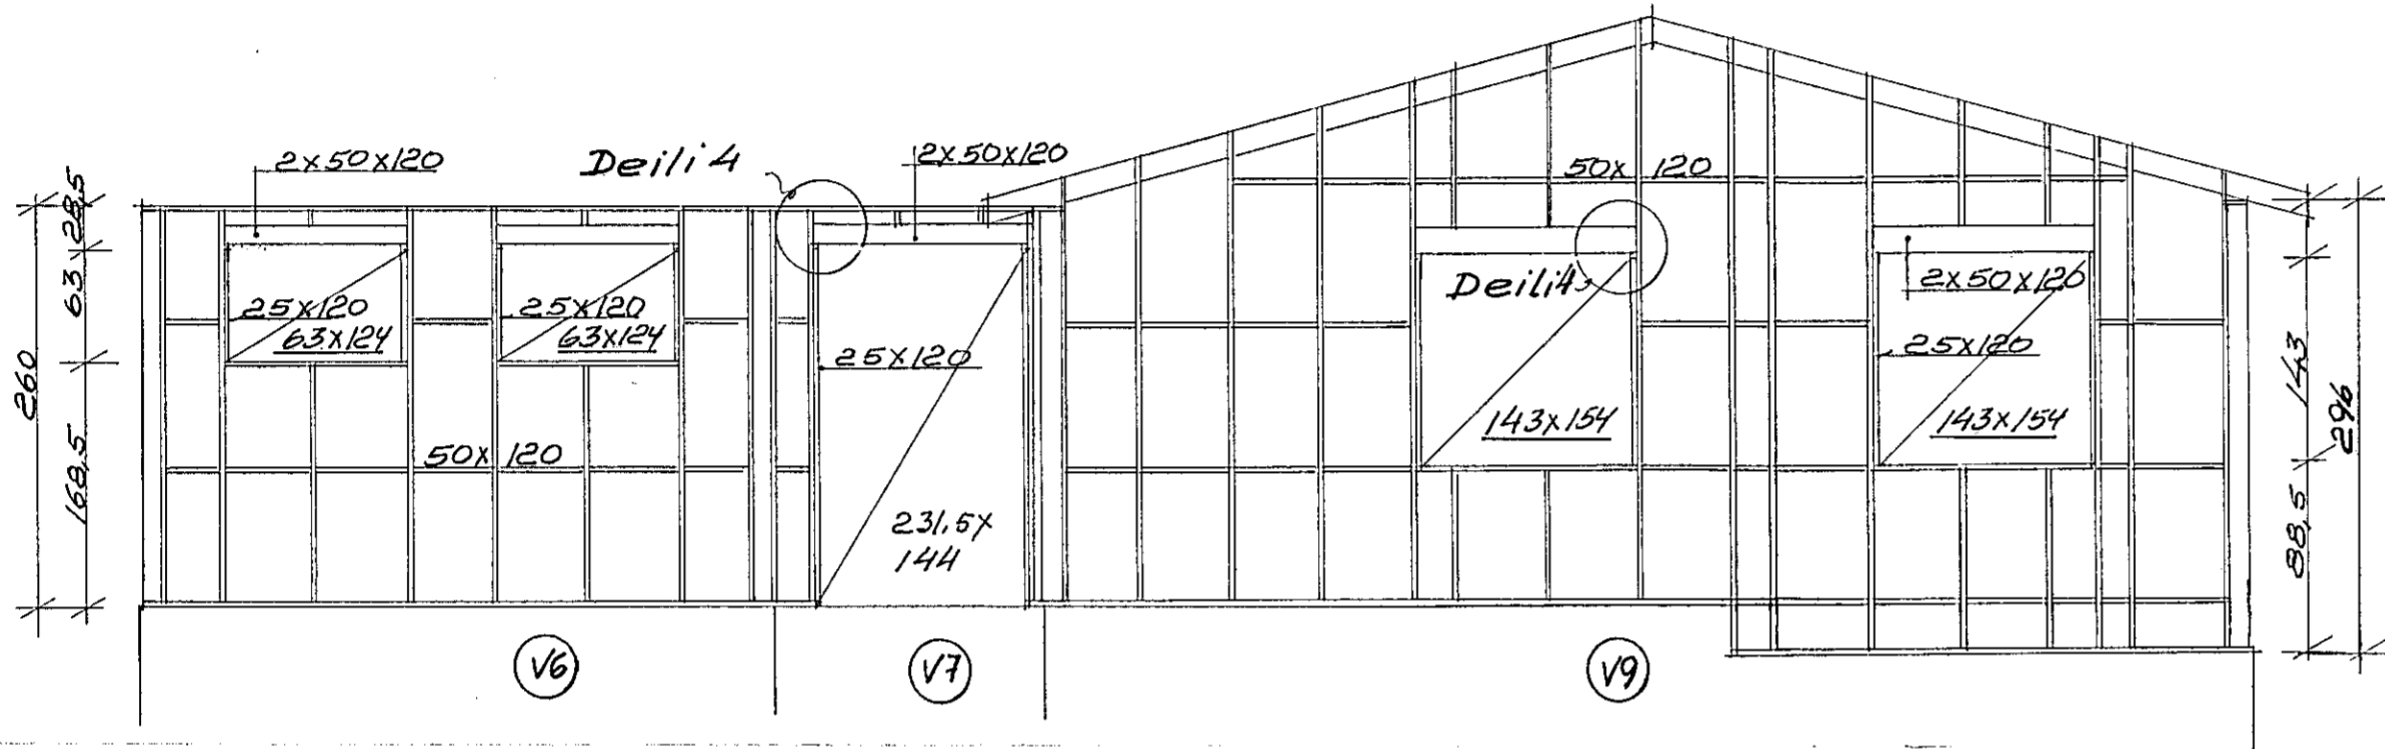


steyptur veggur

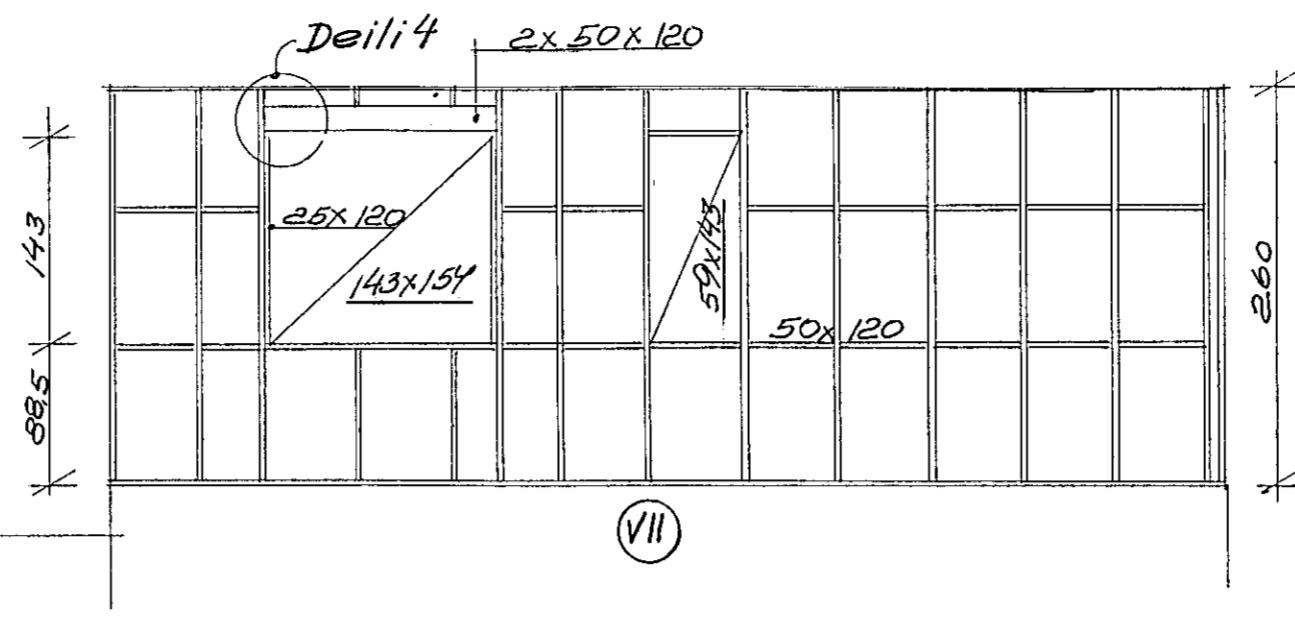

UNNAR JÓNSSON	M.T.F.I	S. 52439
VERKHEITI	Hrotuberg nr. 25	VERK NR 10083-5
	Hafnarfirði	DAGS 26-12-1984
VERKHLUTI	Veggjagrindur.	M.K.V 1:50
	útlitsmyndir.	TEIKNAD U. J.
		HANNAÐ Unnarjón