



SÉRMYND B • 1 : 10

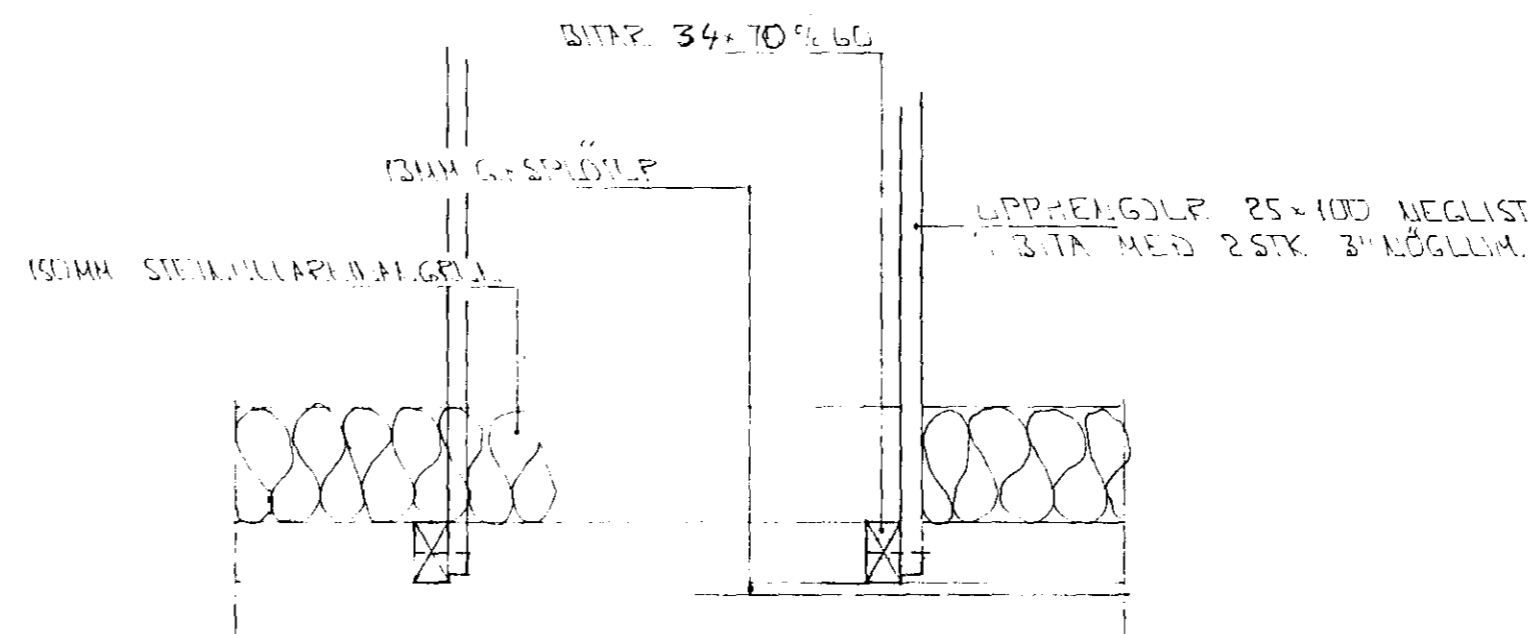

SÉRMYND C • 1 : 10

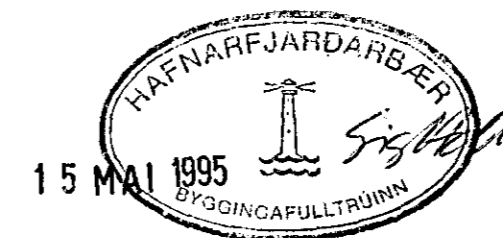

ÁSKILIÐ, ELDRI
TEIKNING ÓGILD

BR.	DAGS.	FDL'BR	SIGN

HNOTUBERG 27
HAFNARFIRÐI

SÉRMYNDIR LOFTS OG VEGGJA
BILGEYMSLU

NKV.	1 : 10
DAGS.	MAI '95
VERK NR.	9510
TEIKN NR.	1-01
HANNAD	
TEIKNAD	GH
YFIRFARIÐ	

TÆKNIÞJÓNUSTA
SIGURDAR ÞORLEIFSSONAR HF

STRANDGÖTU 11 - 220 HAFNARFJÖRÐUR SIMI 54255 FAX 662875