






ATH, IV 8 - IV 16 eru 10 cm þykkir, og eru ekki burðarveglir.

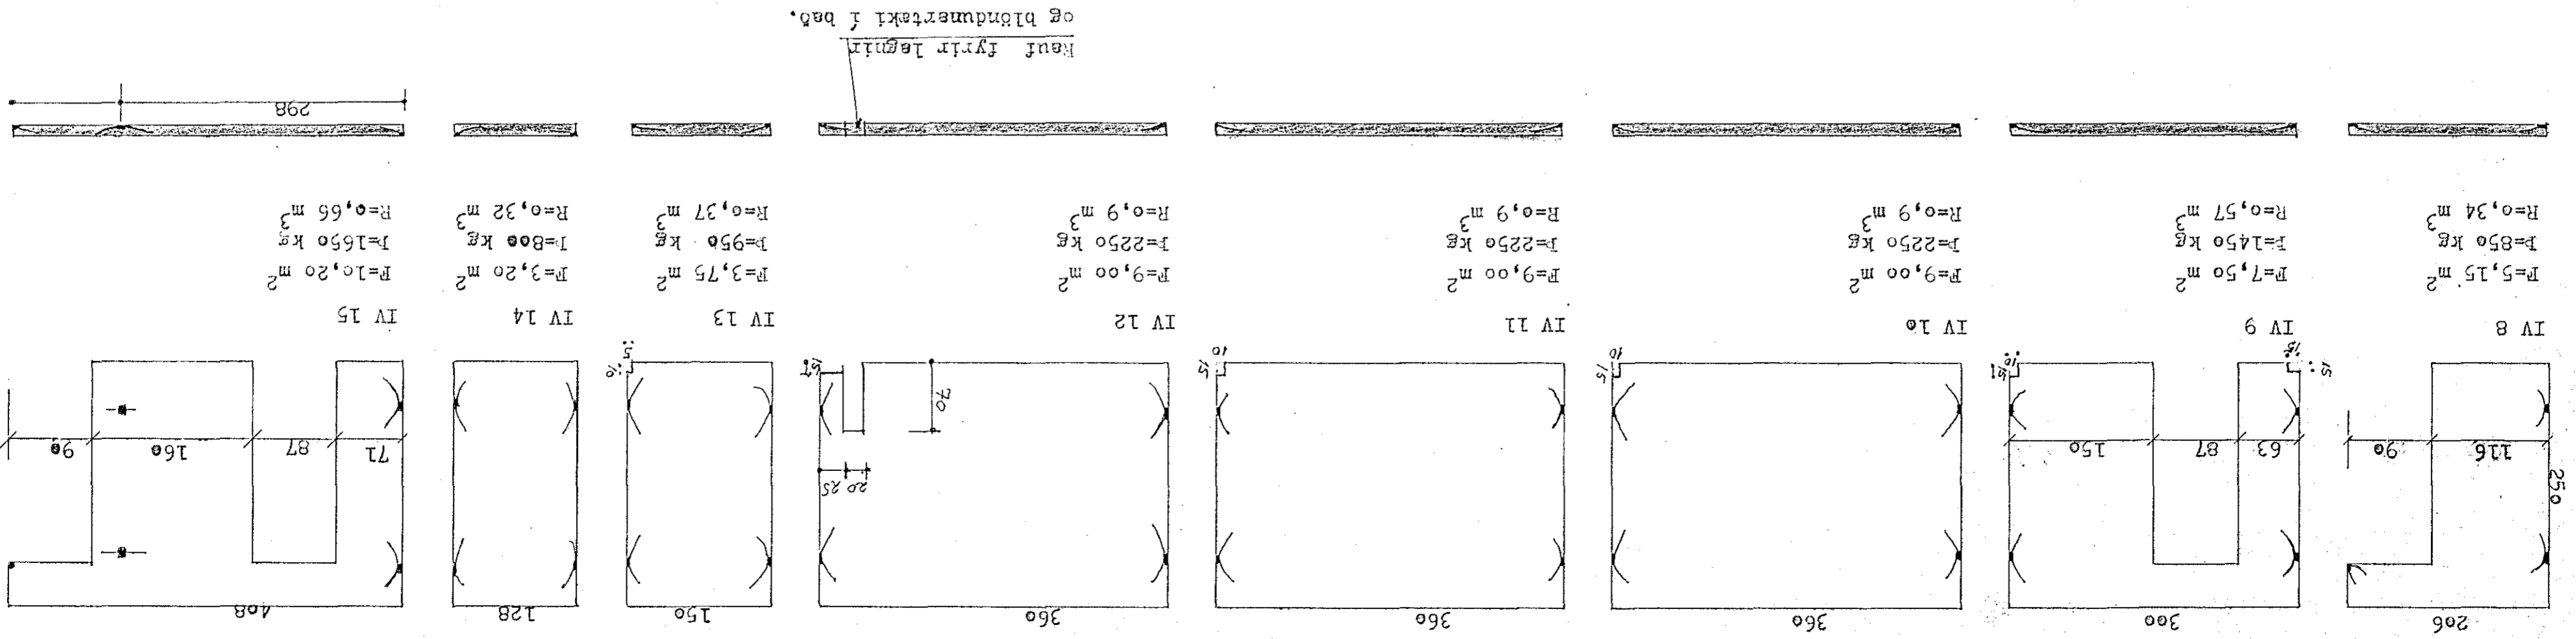

IV 8	P=5,15 m ² P=850 kg R=0,34 m ³
IV 9	P=7,50 m ² P=1450 kg R=0,57 m ³
IV 10	P=9,00 m ² P=2250 kg R=0,9 m ³
IV 11	P=9,00 m ² P=2250 kg R=0,9 m ³
IV 12	P=9,00 m ² P=2250 kg R=0,9 m ³
IV 13	P=3,75 m ² P=950 kg R=0,37 m ³
IV 14	P=3,20 m ² P=800 kg R=0,32 m ³
IV 15	P=10,20 m ² P=1650 kg R=0,65 m ³

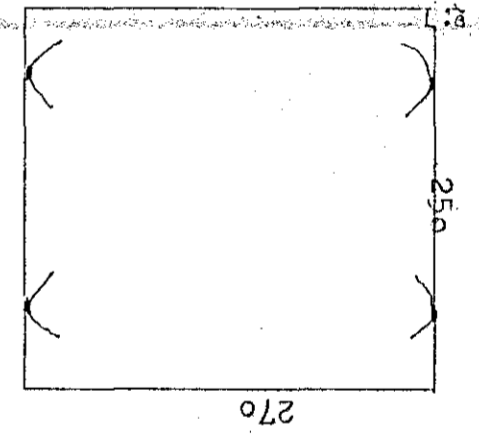

IV 16	P=6,75 m ² P=1700 kg R=0,68 m ³
-------	---

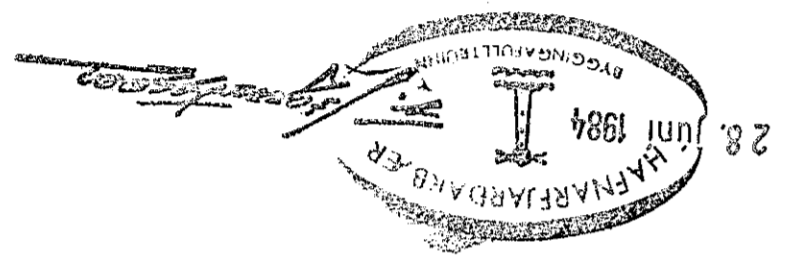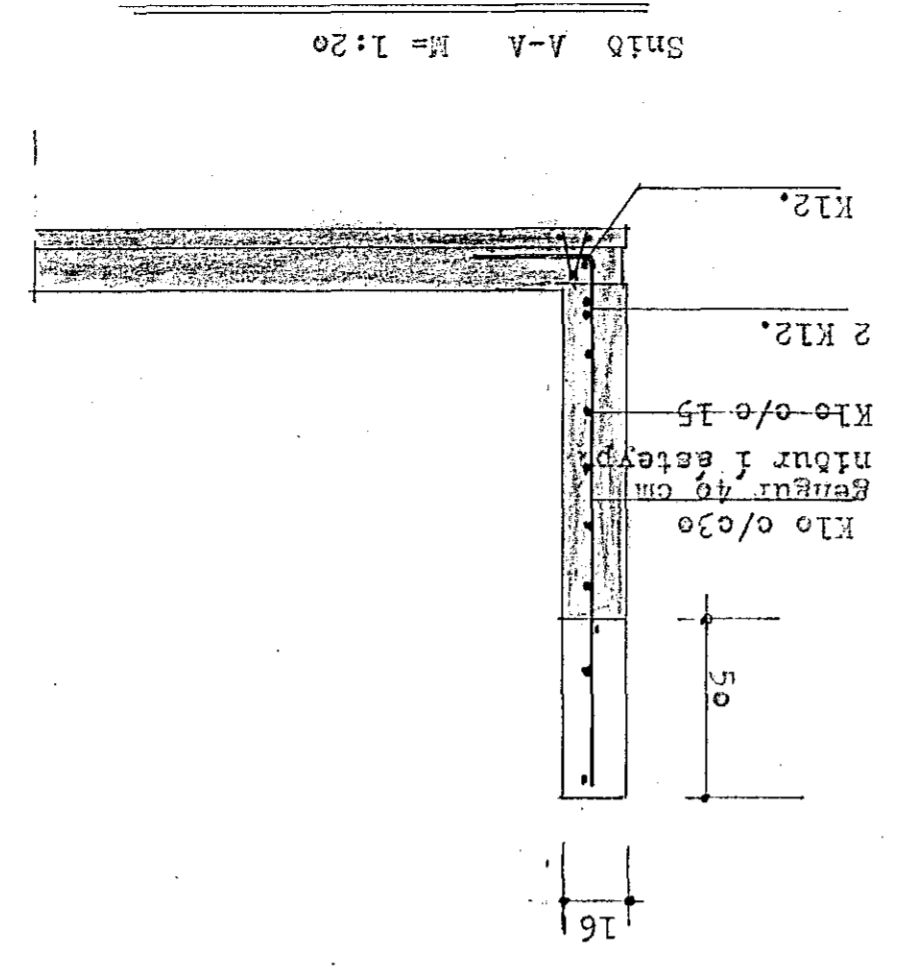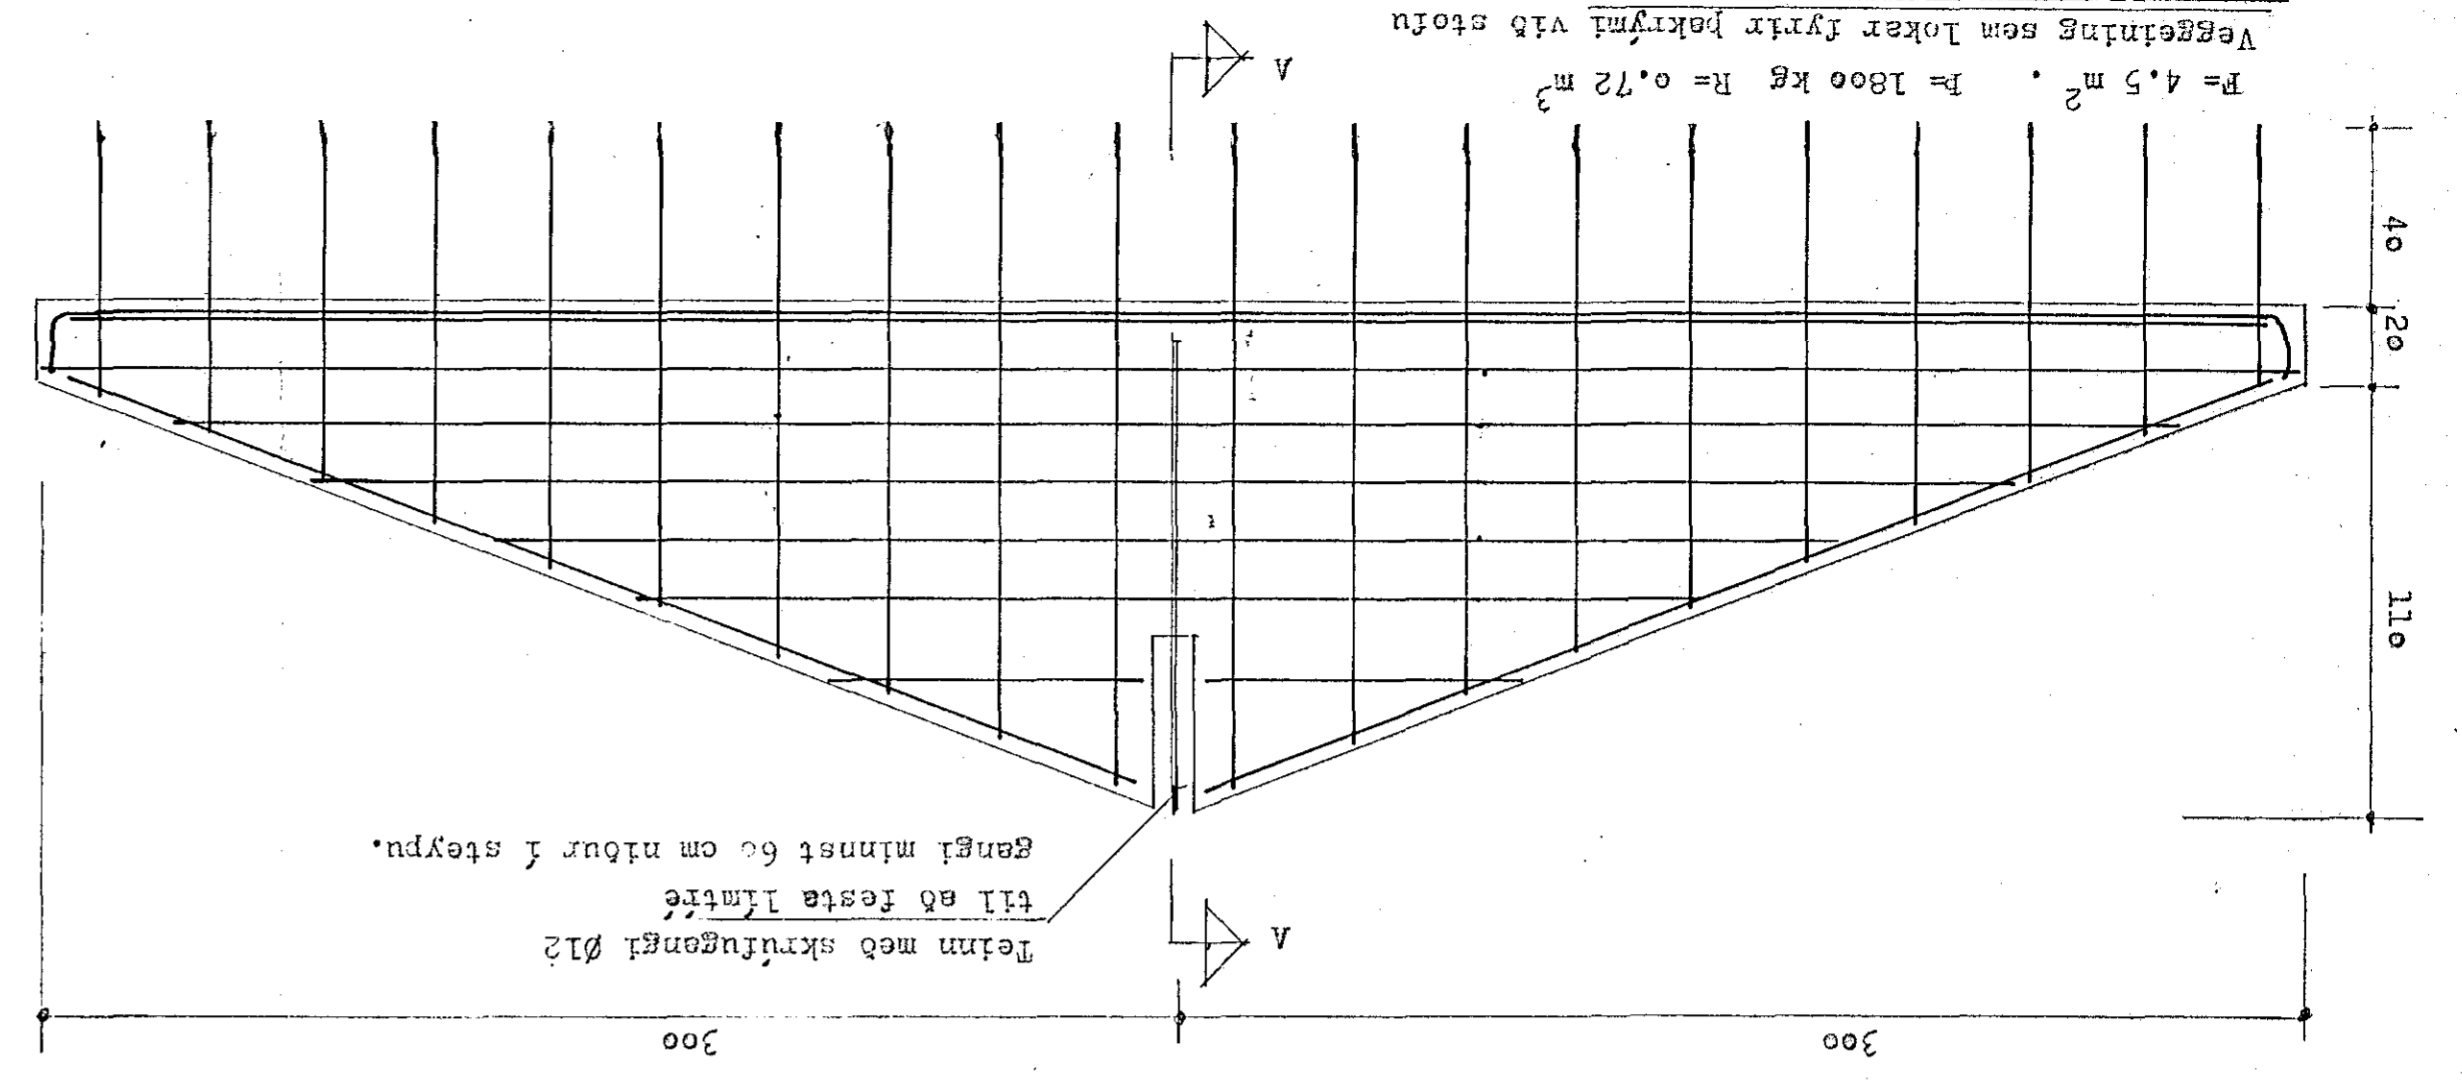

Ívægt 189,0 m²
 Innvegtir B. 60,8 m²
 Innvegtir L. 79,0 m²



BRÚTARHOLT 20, REYKJAVÍK, sími: 91-16920.
 Verknúmer 194
 Hannad: G. R. G.

Mælikv: 1:50
 Samþykkt: Sigurðin Þingólfsson
 Breytt: Dags. Mál 1984

Verkefni: HÍÐUBRUG 29, HAFNARTRÚÐI.
 Heiti teikn: RÍMNINGAR 198-T-16.