



V1

F=10.92 m<sup>2</sup>  
 F=1700 kg  
 R=0.68 m<sup>3</sup>

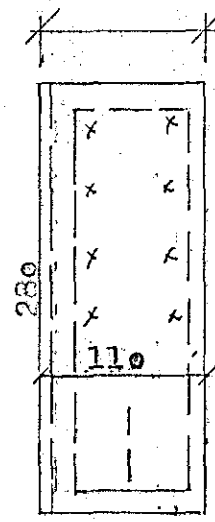


V2

F=2.94 m<sup>2</sup>  
 F=1150 kg  
 R=0.45 m<sup>3</sup>

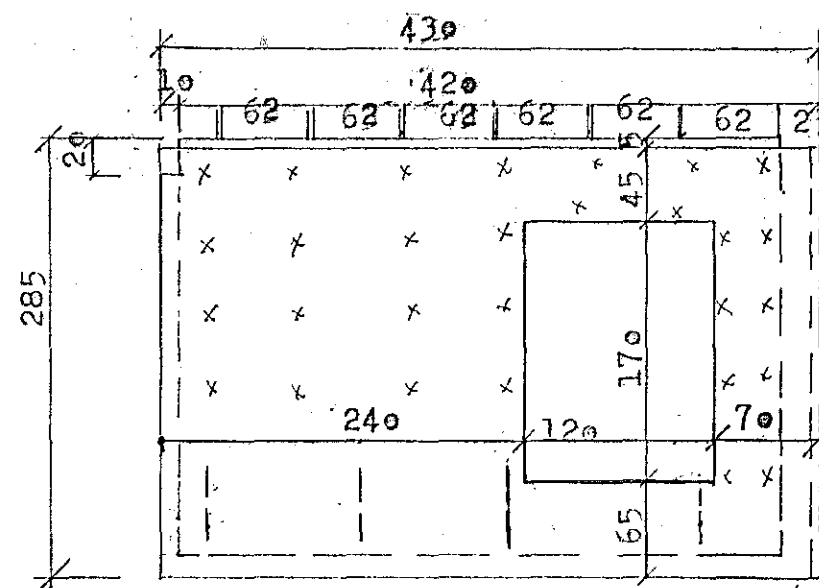


V3

F=12.1 m<sup>2</sup>  
 F=4250 kg  
 R=1.7 m<sup>3</sup>

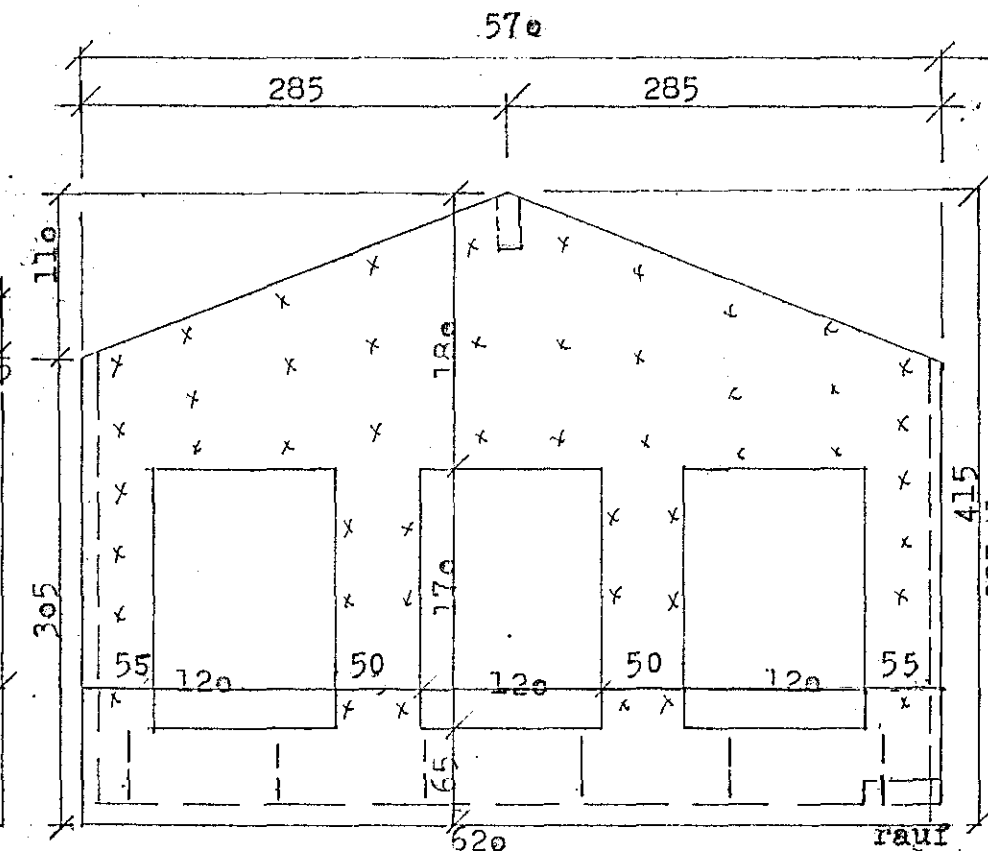







V4

F=20.5 m<sup>2</sup>  
 F=6100 kg  
 R=2.5 m<sup>3</sup>

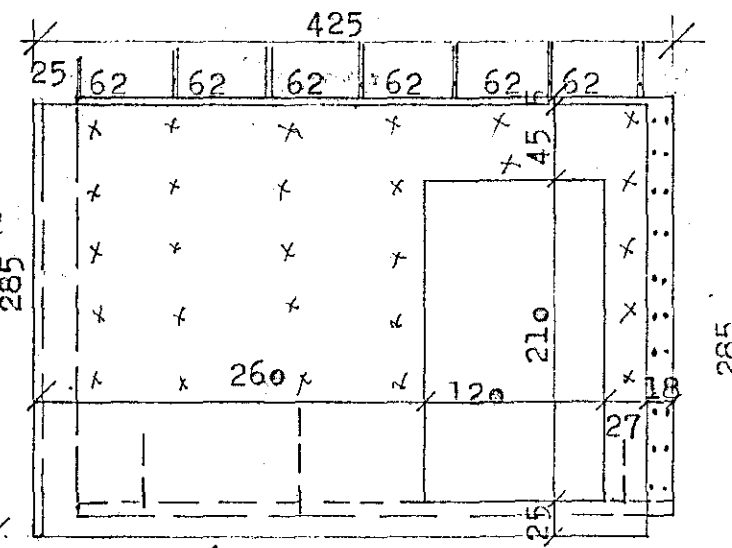


V5

F=12.11 m<sup>2</sup>  
 F=3900 kg  
 R=1.56 m<sup>3</sup>

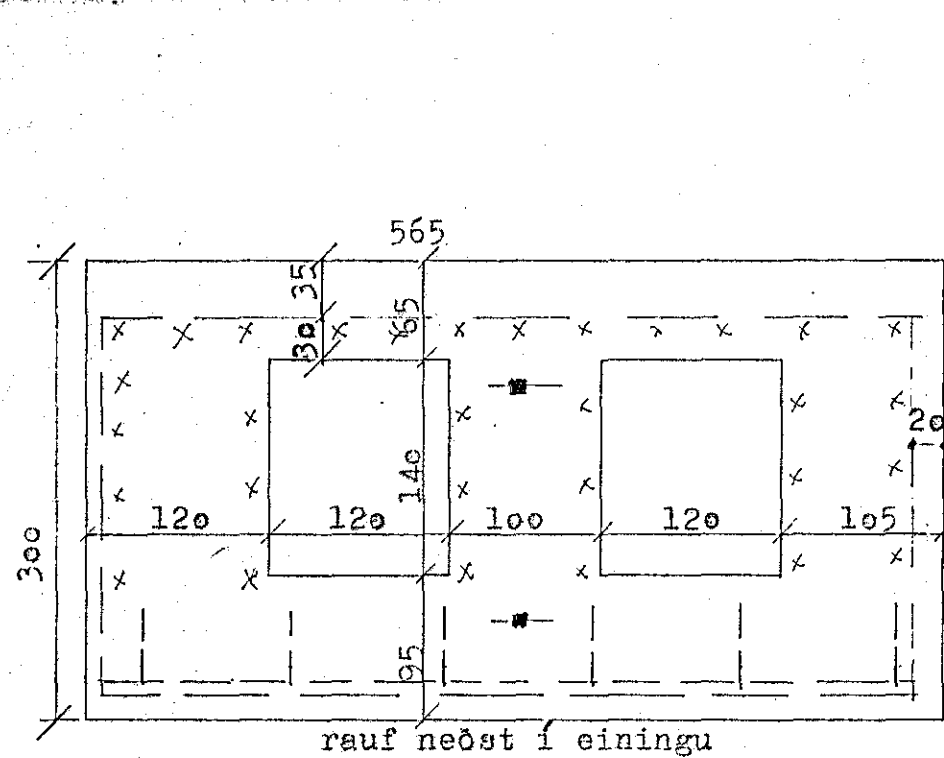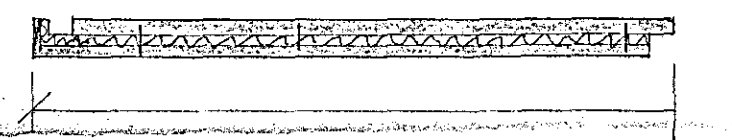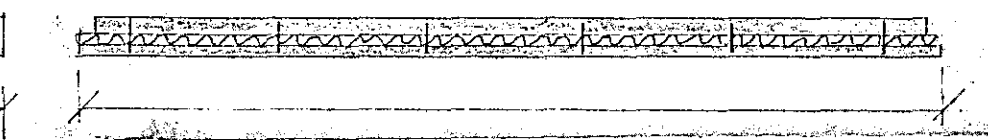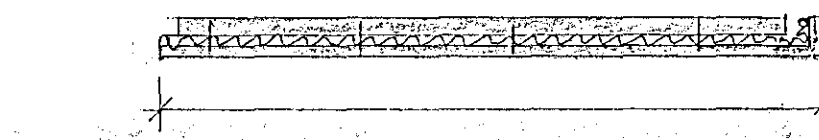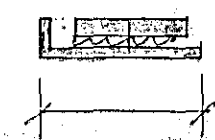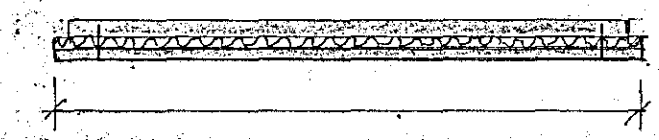


V6

F=16.95 m<sup>2</sup>  
 F=5200 kg  
 R=2.08 m<sup>3</sup>

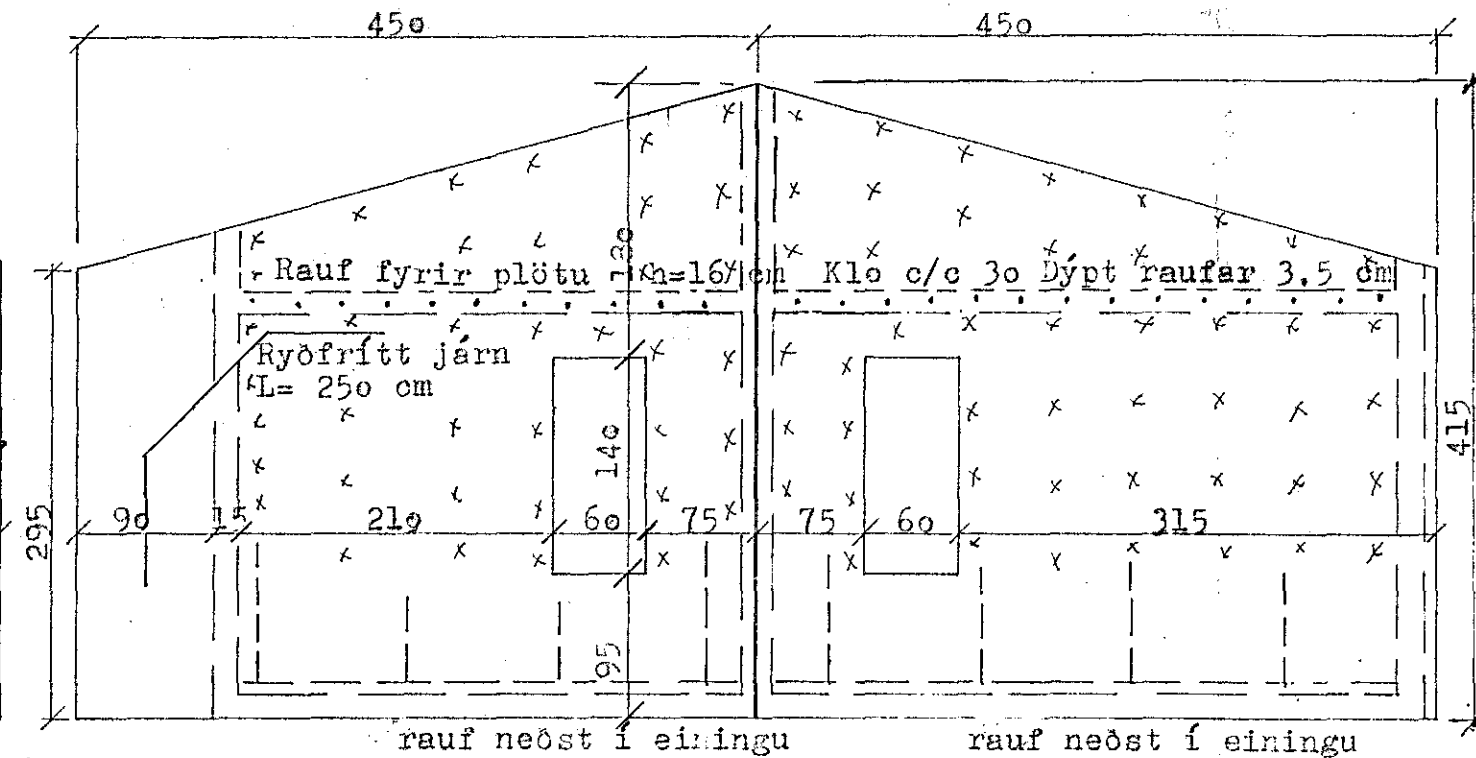

V7


F=15.97 m<sup>2</sup>  
 F=5400 kg  
 R=2.16 m<sup>3</sup>

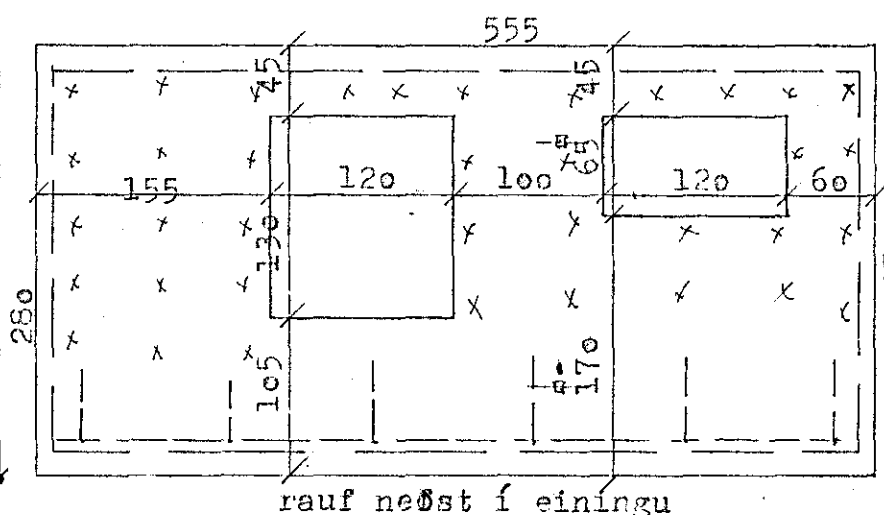


V9

F=15.54 m<sup>2</sup>  
 F=5300 kg  
 R=2.14 m<sup>3</sup>

Skýringar: Járnbanding útvegsa:  
 Ytra byrði: Net K189, 2K8 kringum glugga og dyr. Kl. öllan úthringinn.  
 Innra byrði: Net K189, 2 K8 eða K12 kringum glugga og dyr. Lykkjur út úr hliðum.  
 Ef járnbanding er söðruvísi eru sýnd snið.

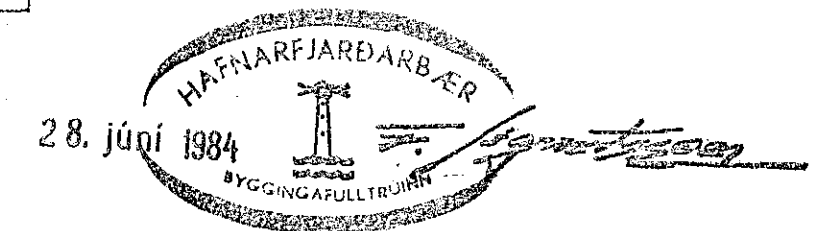

**VERKHÖNNUN**  
 VERKFRÆÐI- OG TEIKNISTOFA

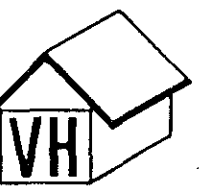

BRAUTARHOLT 20, REYKJAVÍK, sími: 91-16820  
 Verk nr. 194 Teiknad: 2.3.84  
 Teikn nr. 104 Hannad:  
 Mælikv.: 1:50 Samþykkt: *Bent Björgvin*  
 Dags. Maf 1984. Breytt:  
 Verkefni: HNEFNUMBORG 20, HAFNARFJARDARBAER

Heiti teikn.: EFNINUMB VI-V9.

