



SNID A-A. 1:20.

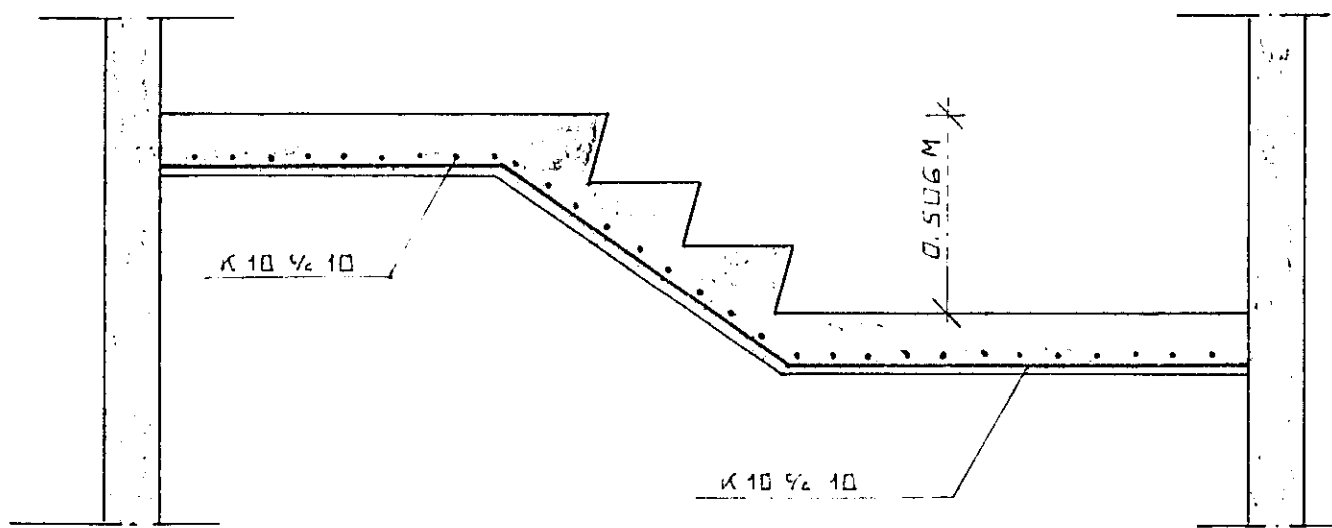


SNID B-B. 1:20


STIGABAK 12 CM

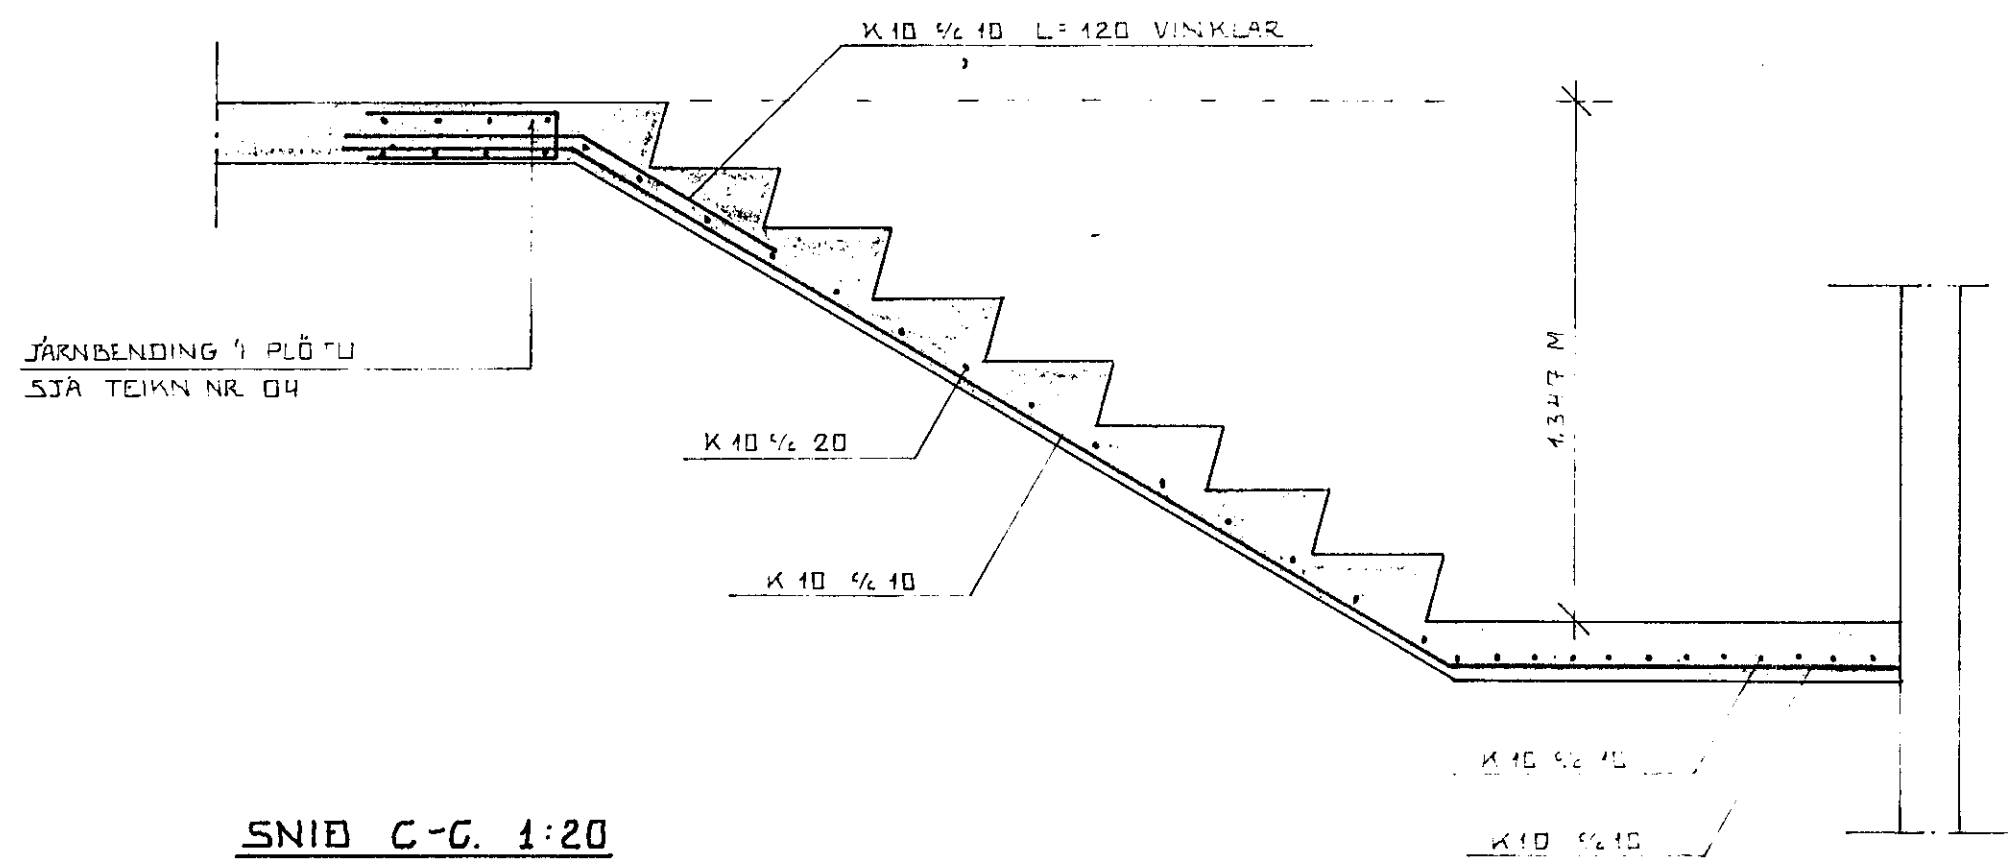

SNID C-C. 1:20

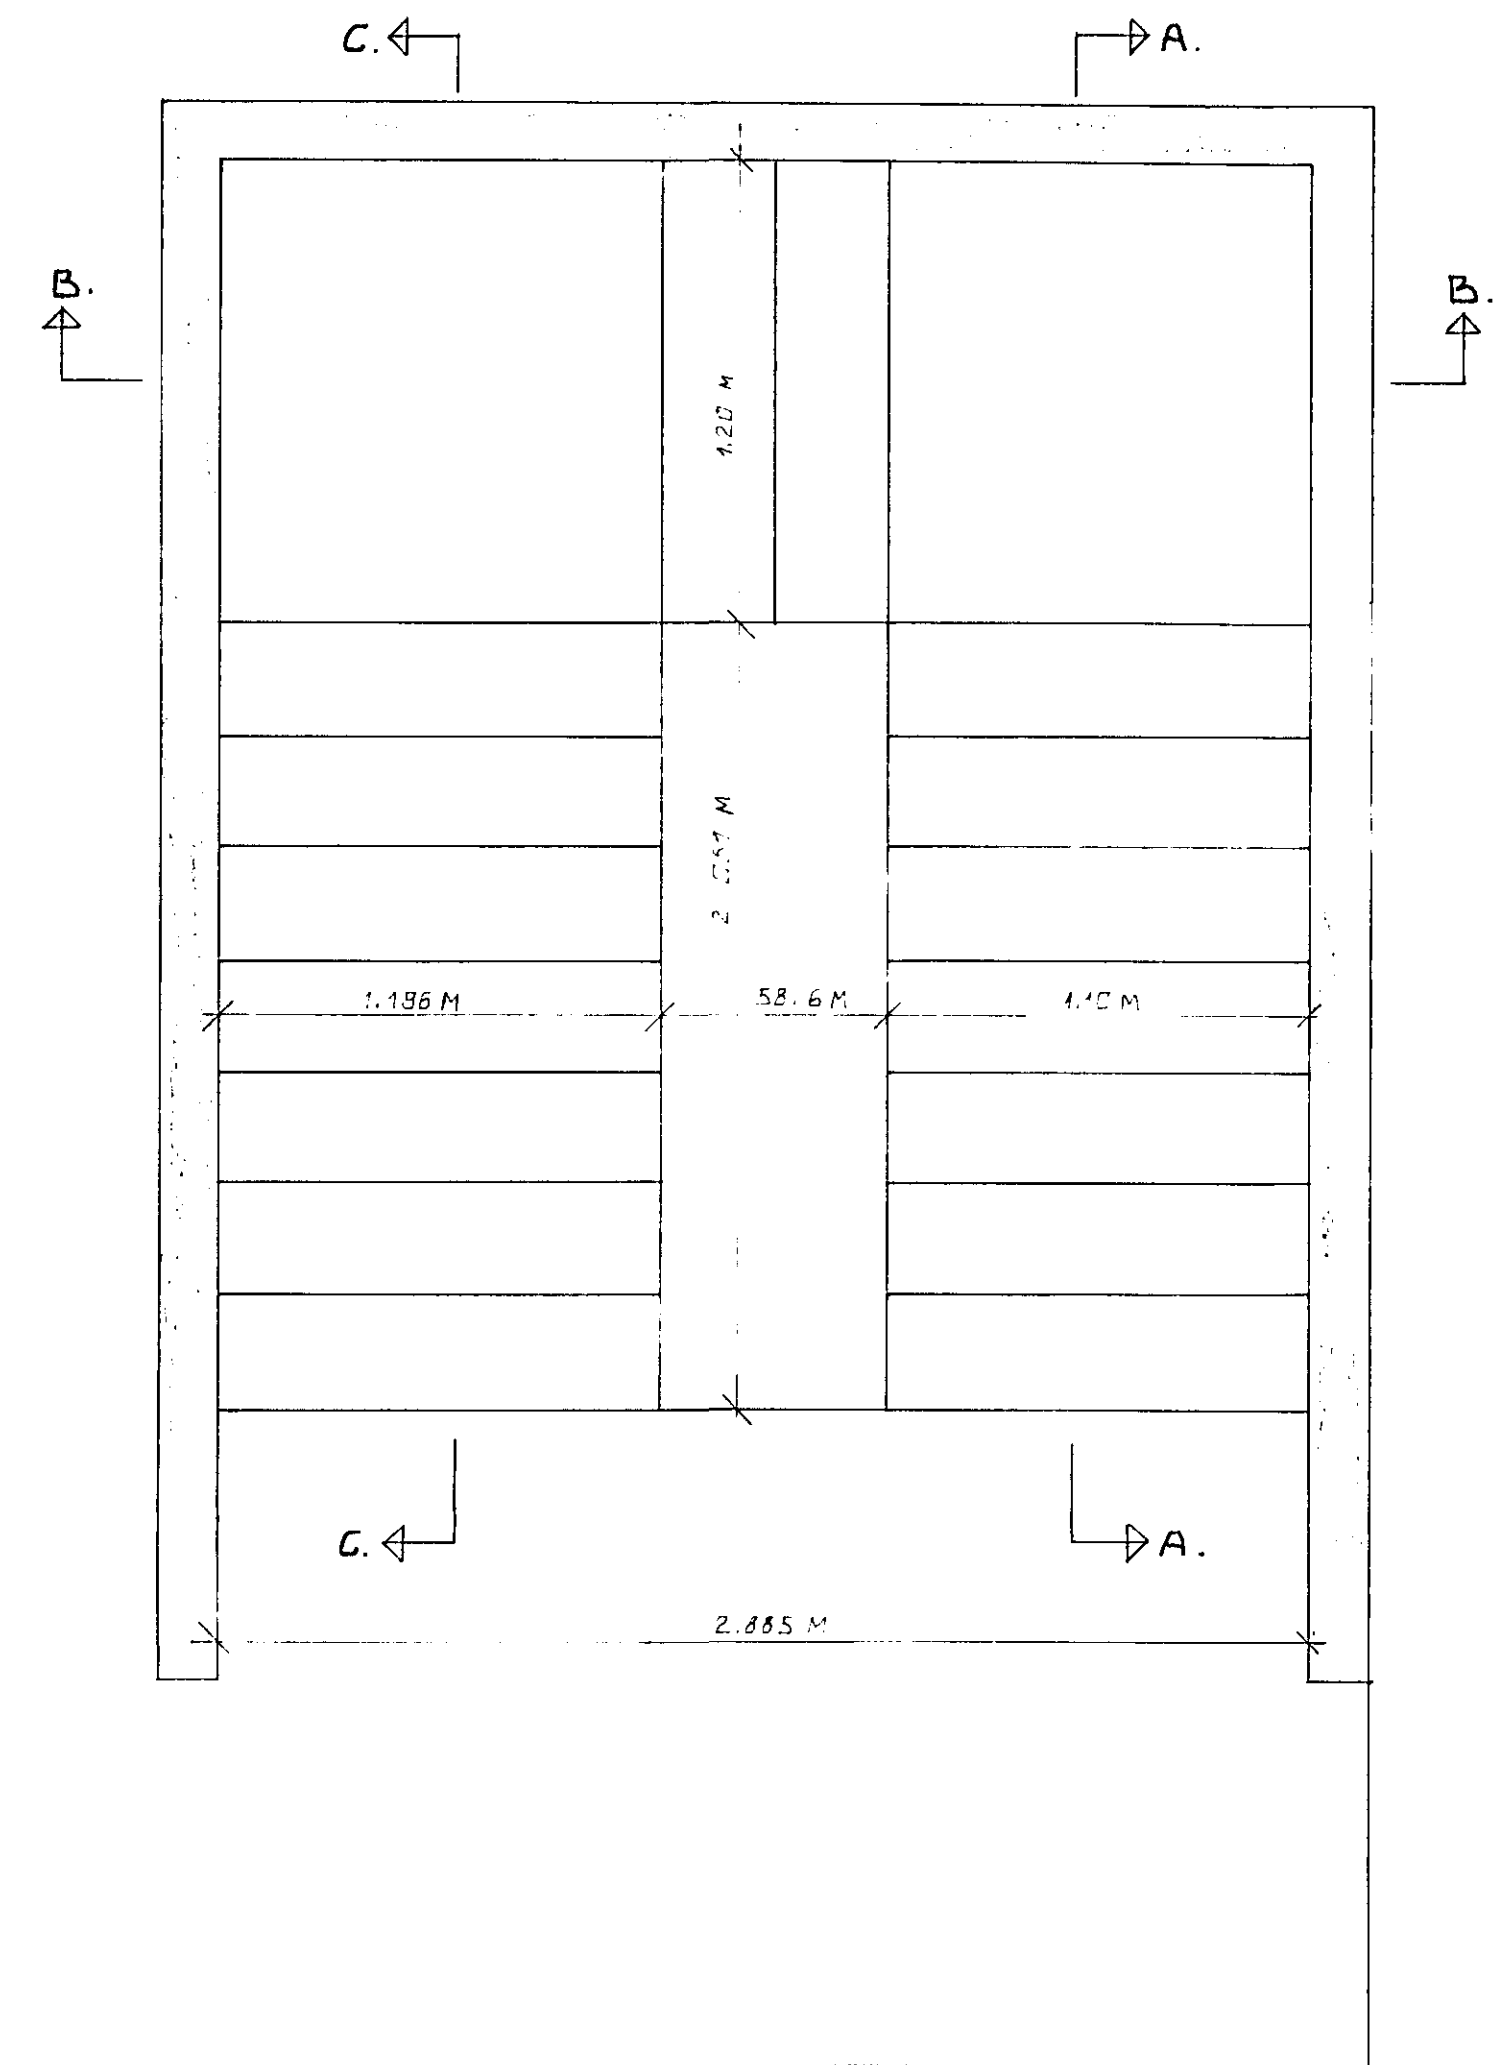

GRUNNMYND 1:20

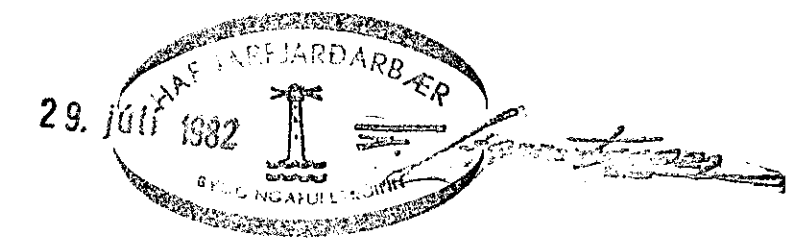

HÖLSHRAUN 2 HAFNARFIRÐI	DAGS	28.07.82
	REIKN	0.
SÉRMYND AF STIGA	TEIKN	82
MÆLKV. 1:20	VERKNR.	8135
SIGURÐUR ÞORLEIFSSON	TEKNIFRÉDINGUR	F.T.F.I.
STRANDBOTU 11 HAFNARFIRÐI	SÍMI 54951	BLAD NR.
		06