




BITI 1 1:50

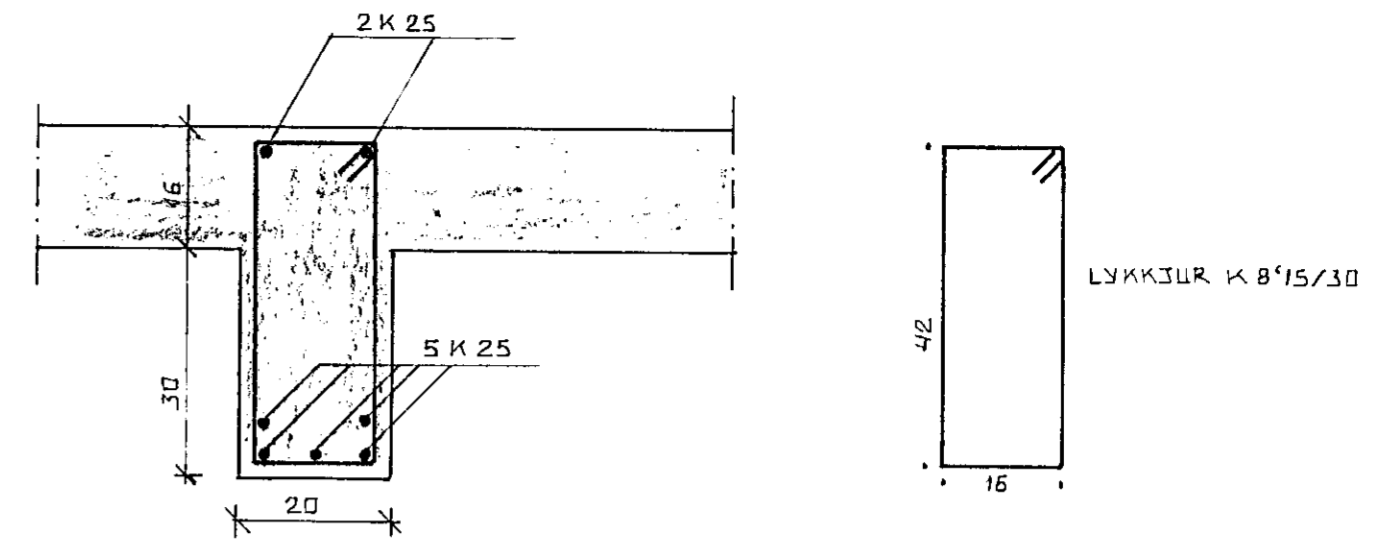


SNID A-A. 1:10

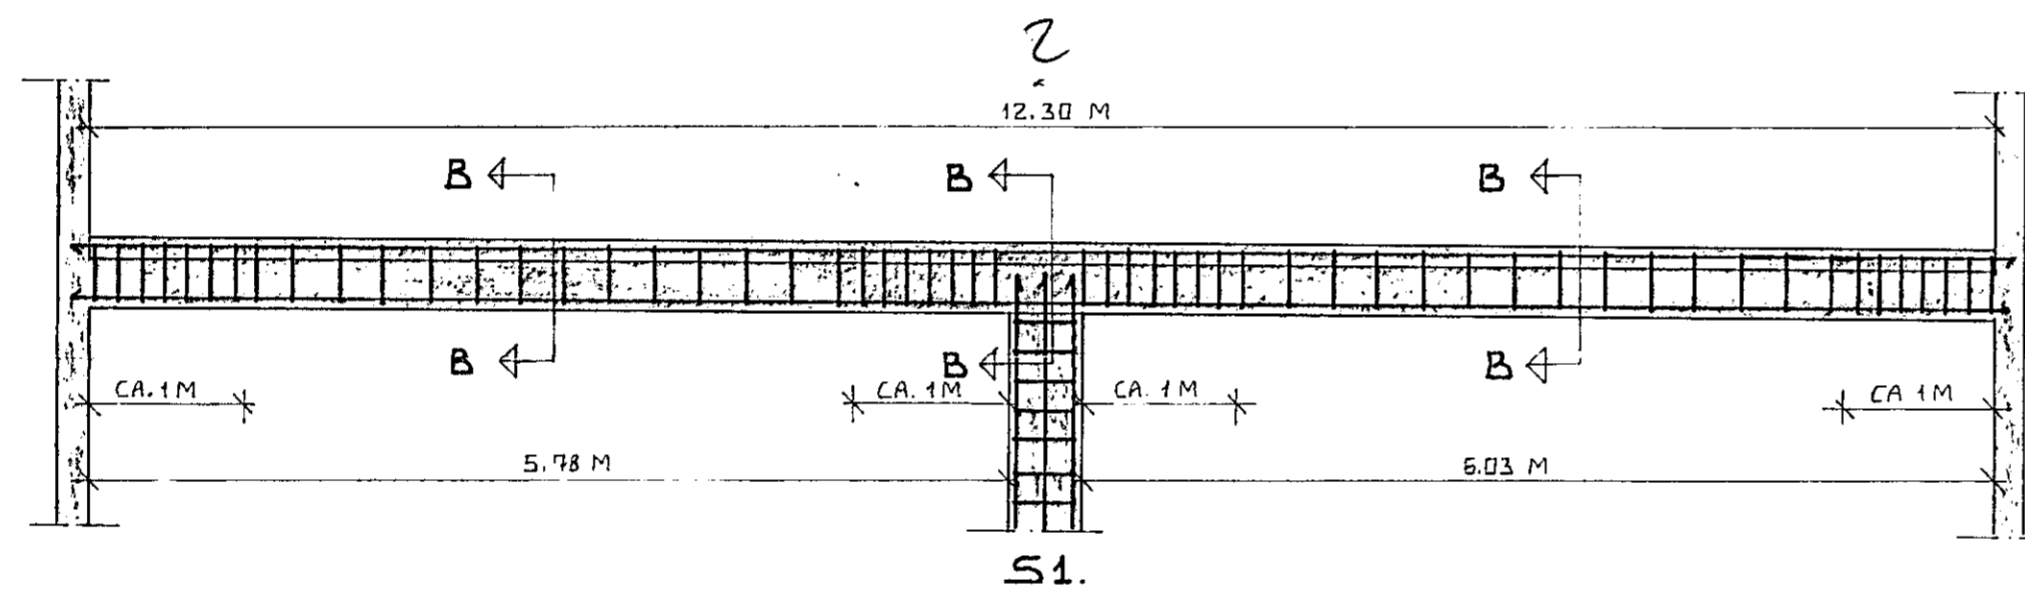


BITI 2. 1:50

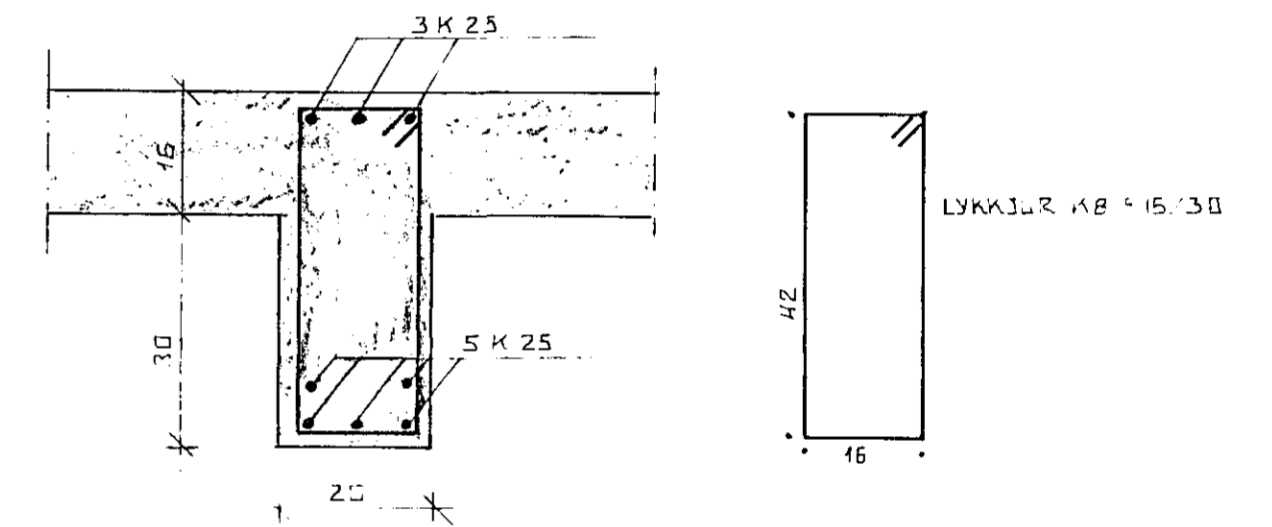

SNID B-B. 1:10

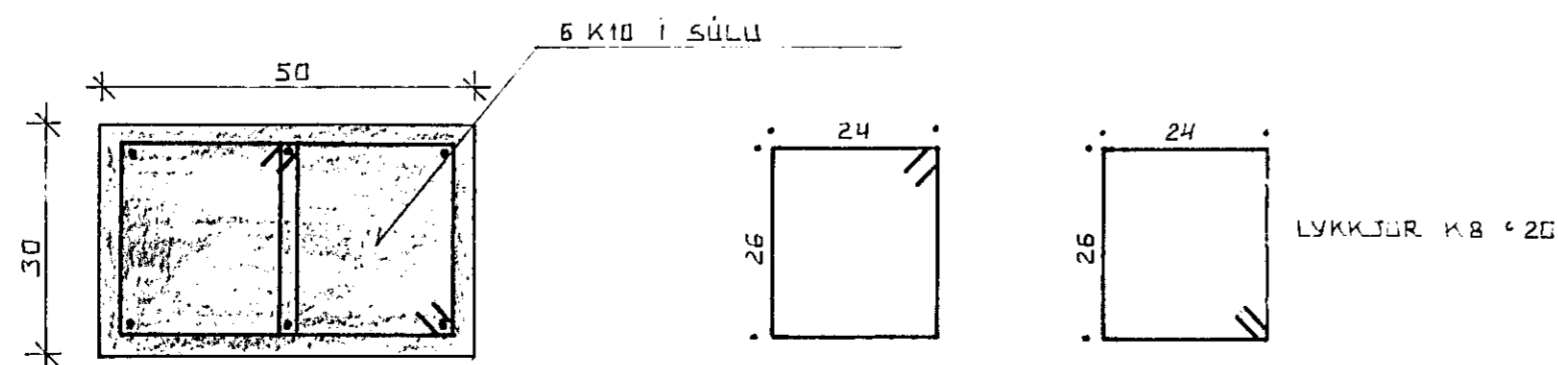

SÚLA S1 1:10

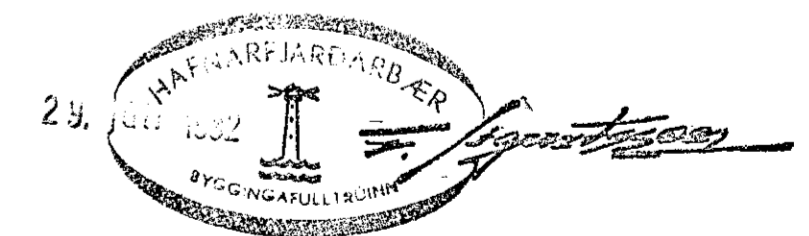

|  |  |                |
|--|--|----------------|
| HÓLSBRAUT 2 HAFNARFIRÐI                      |  | ÞAGS. 27.07.02 |
| SÉRMYNDIR AF BITUM OG SÚLUM.                 |  | REIKN.         |
| MÆLIKV. 1:50, 1:10                           |  | TEIKN.         |
| SIGURÐUR ÞORLEIFSSON TEKNIFRÆÐINGUR F.T.F.I. |  | VERK NR. 8135  |
| STRANDGÖTU 11 HAFNARFIRÐI SÍMI 54751         |  | BLAD NR. 05    |