



TEIKN. NR.	04
VERK NR.	8135
TEIKN.	REIKN. S.P. 5.0
DAGS.	29.09.82
HOLSHRAUN 2 HAFNARFIRDI	
JARNBENDING PLOTU 2. HEB.	
MELUKV. 1:50	
SIGURDUR ÞORLEIFSSON	
P.T.F.I.	
STRAUDGÖTU 11 HAFNARFIRDI SIMI 54351	

GRUNNMÝND 1:50

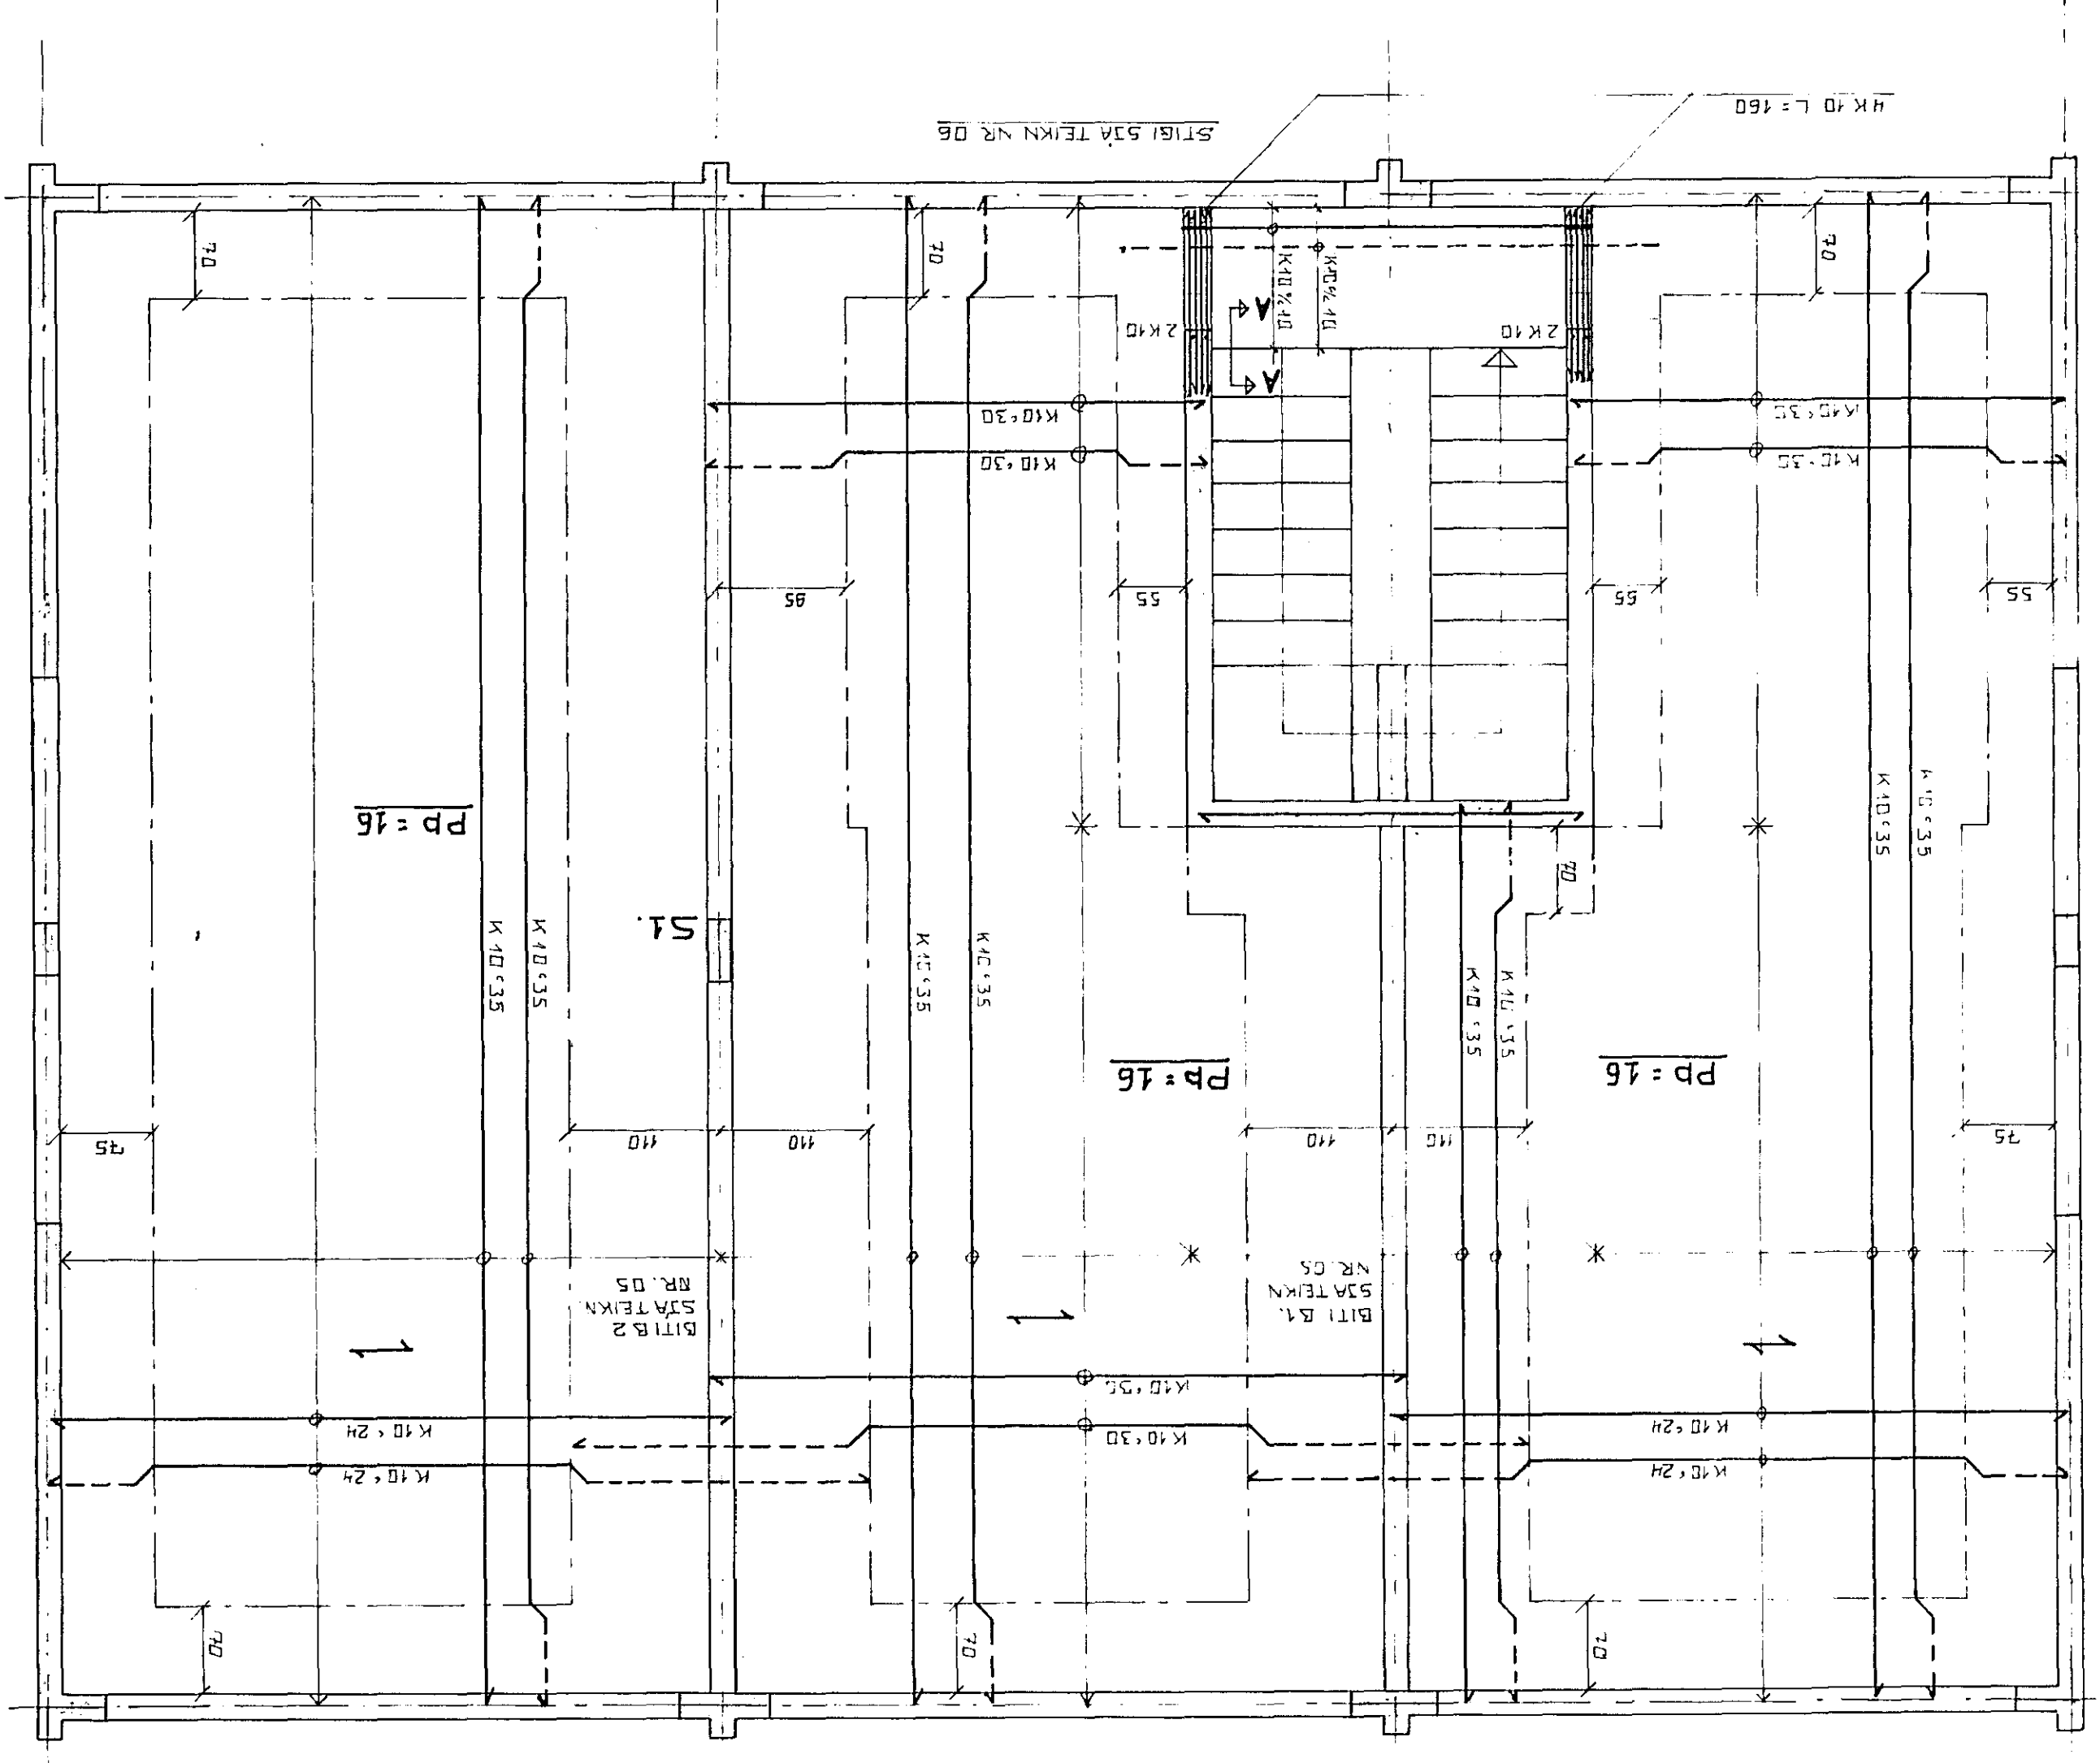

SNIED A-A. 1:10

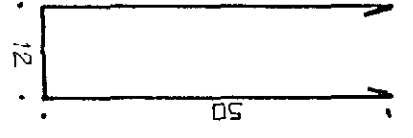

LÝKJUR K 8 9/20

