

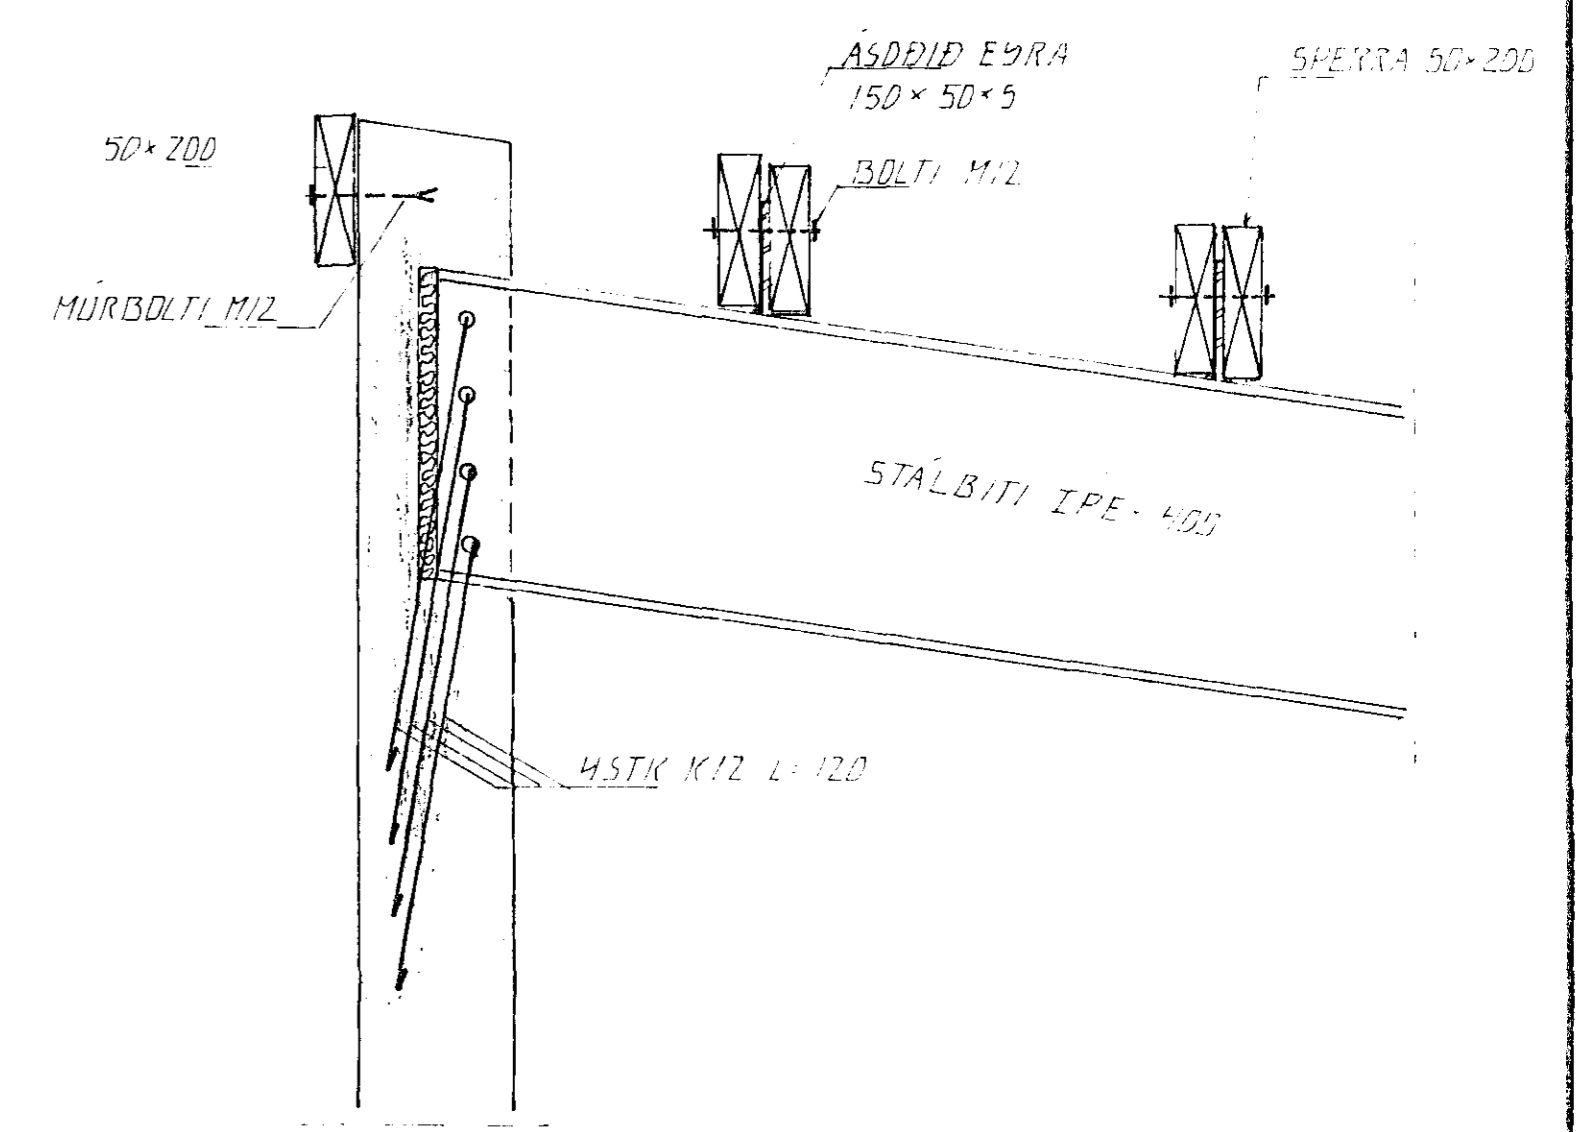


SNID I MILLIVEGG, 1:10

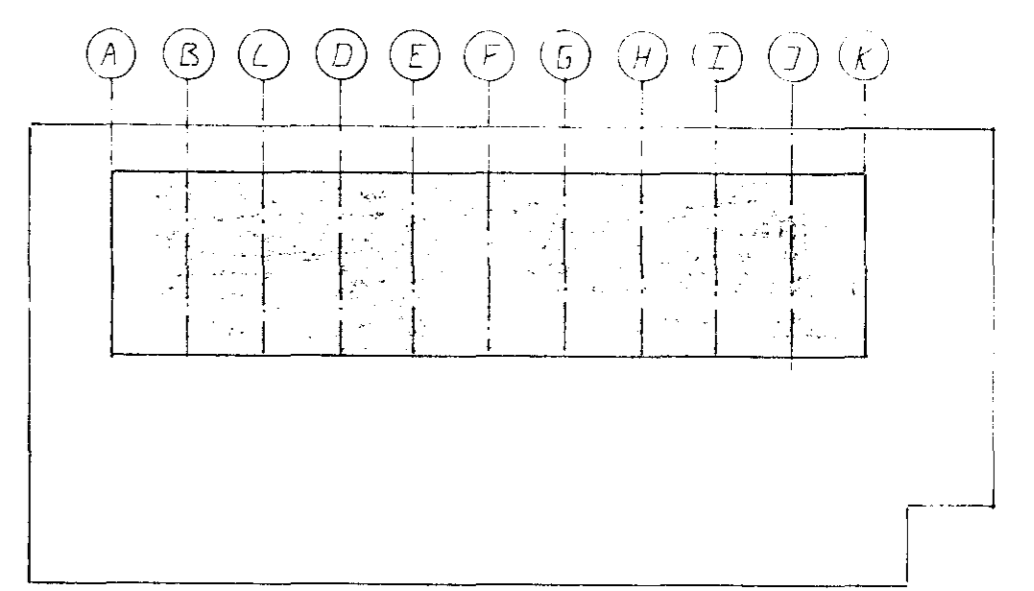

STALBITI VID VEGG, 1:10

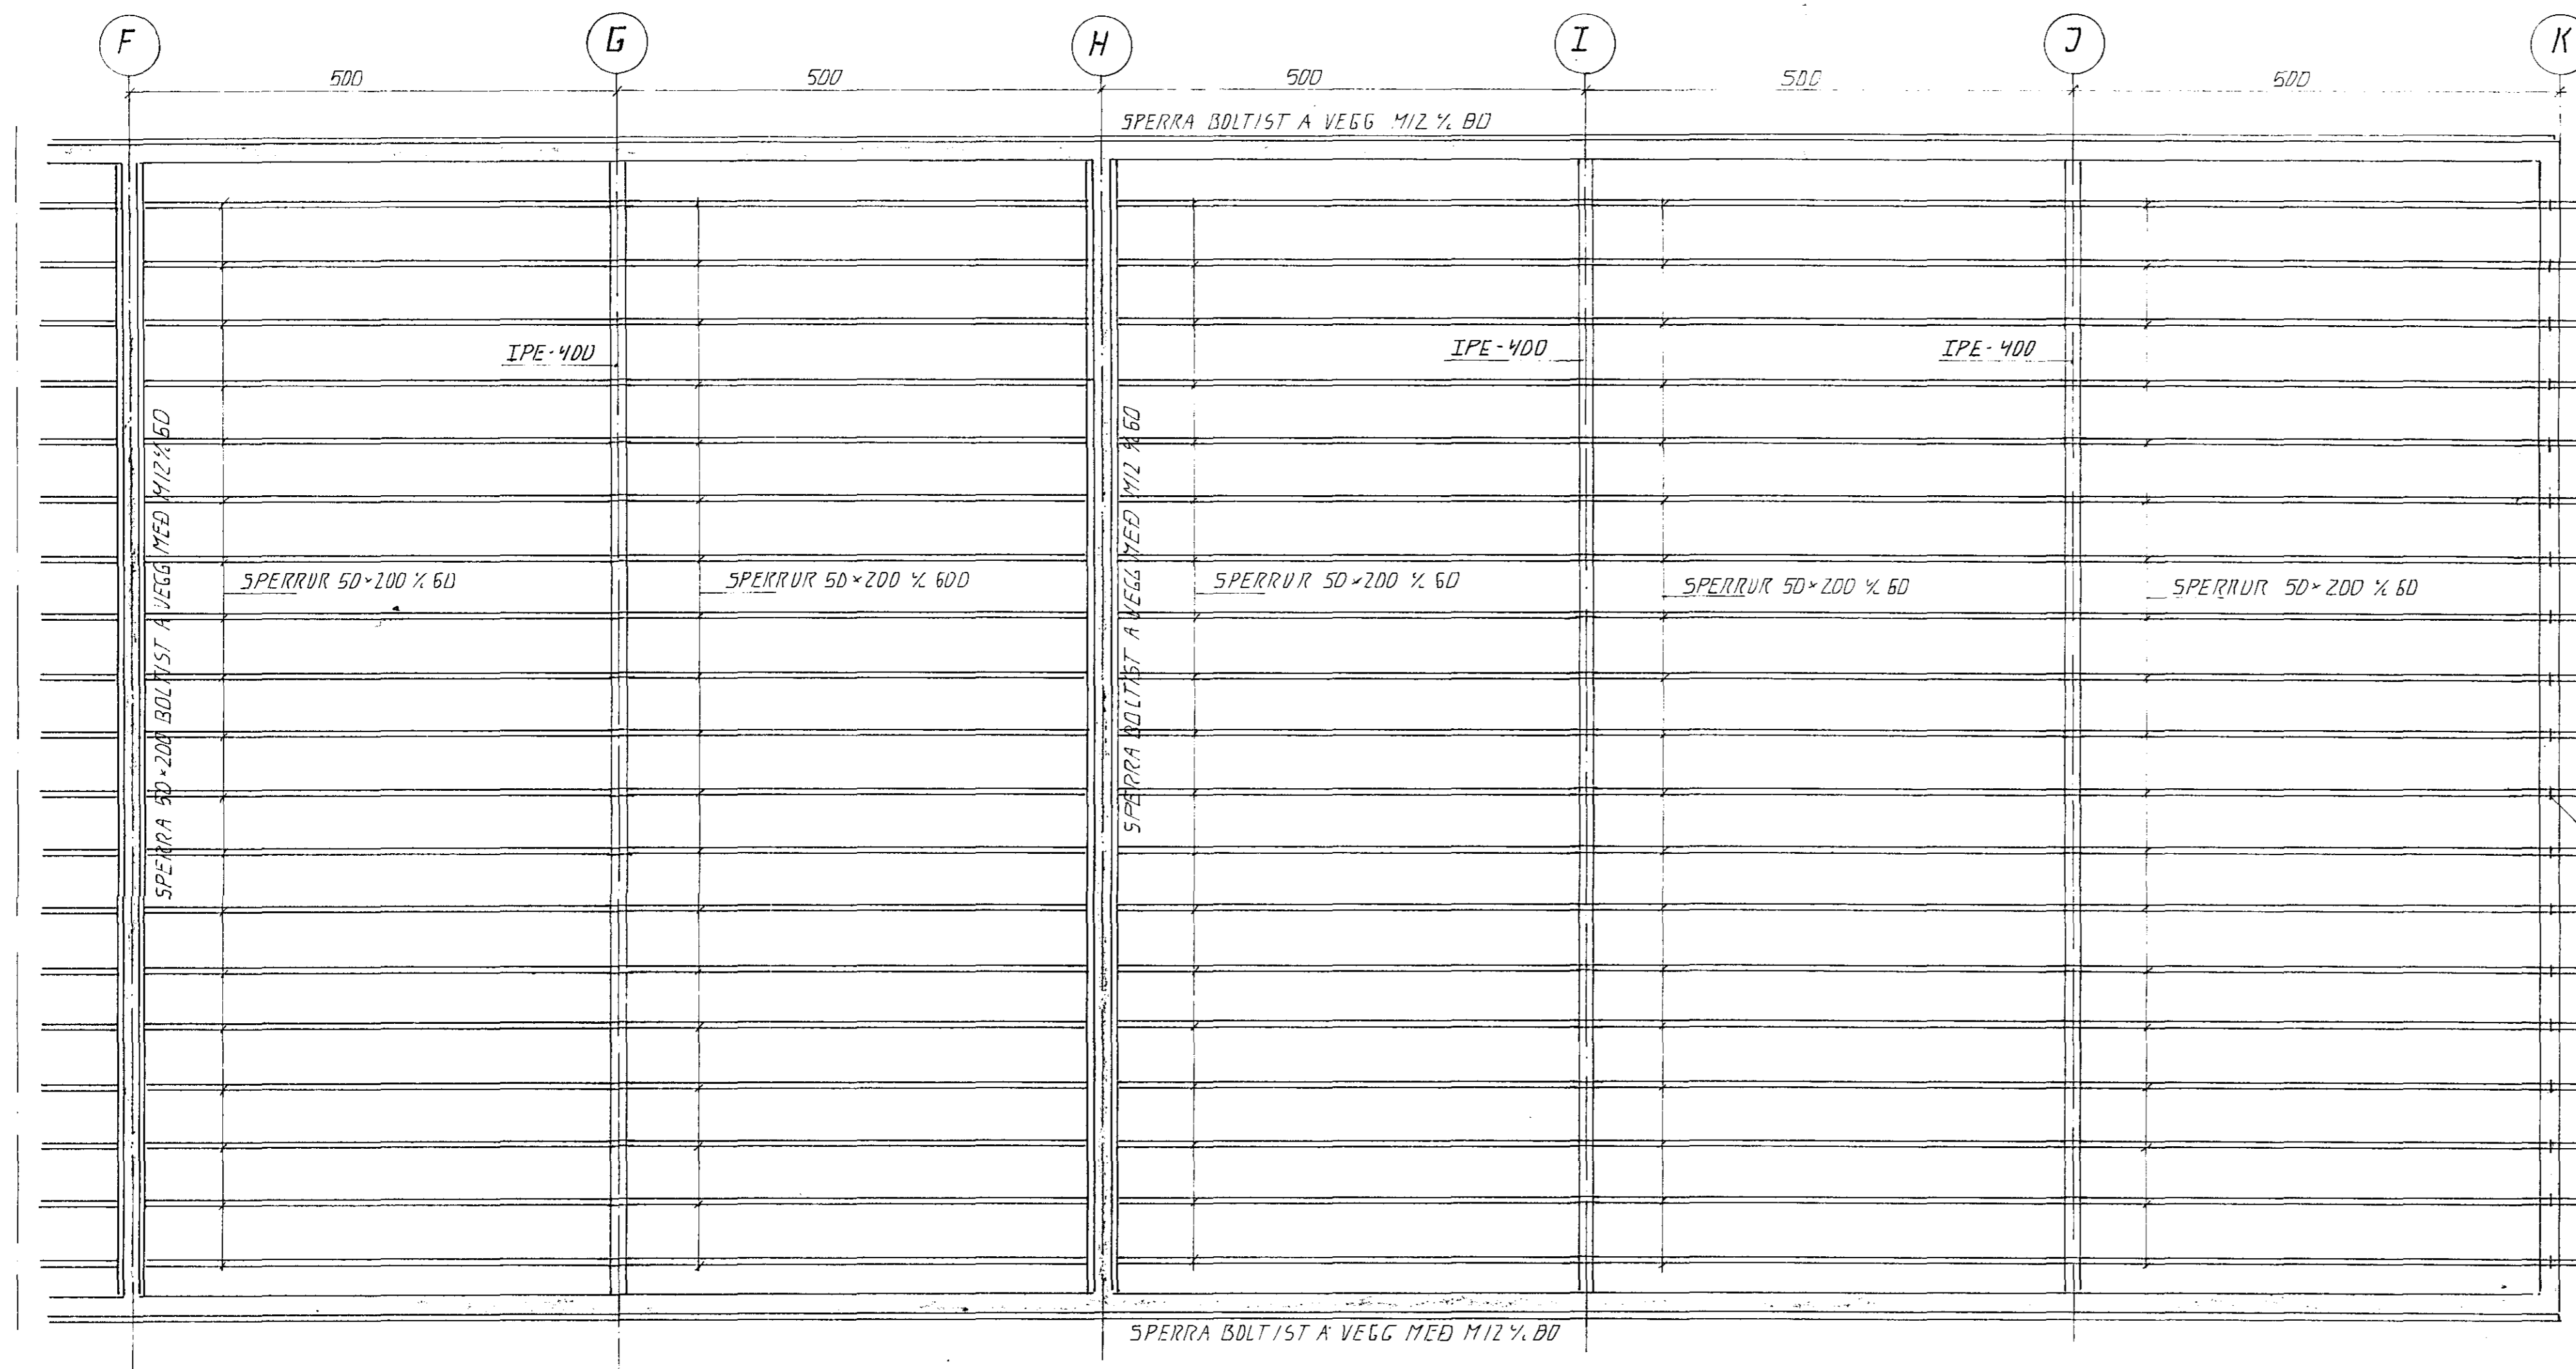

AFSTODUMYND 1:500



DI	10.05.92	LIMITRES BITUM DREYTT 174.317A	
BR NR	DAGS	EDLI BREVINGAR	SIGN
HÚLSHRAUN 5		HAFNARFIRÐI	
ÞAK VIRKI		DAGS 7 JAN 92	
MELIKV. 1:50, 1:10		TEKNAÐ 47	
SIGURÐUR ÞORLEIFSSON		VERK NR 9206	
STRANDGÖTU 11 HAFNARFIRÐI		SIMI 54151/54255	
		BLAÐ NR 1-04	