




UNDIRSTÖÐUR VIÐBYGGINGAR
GRUNNMYND 1:50

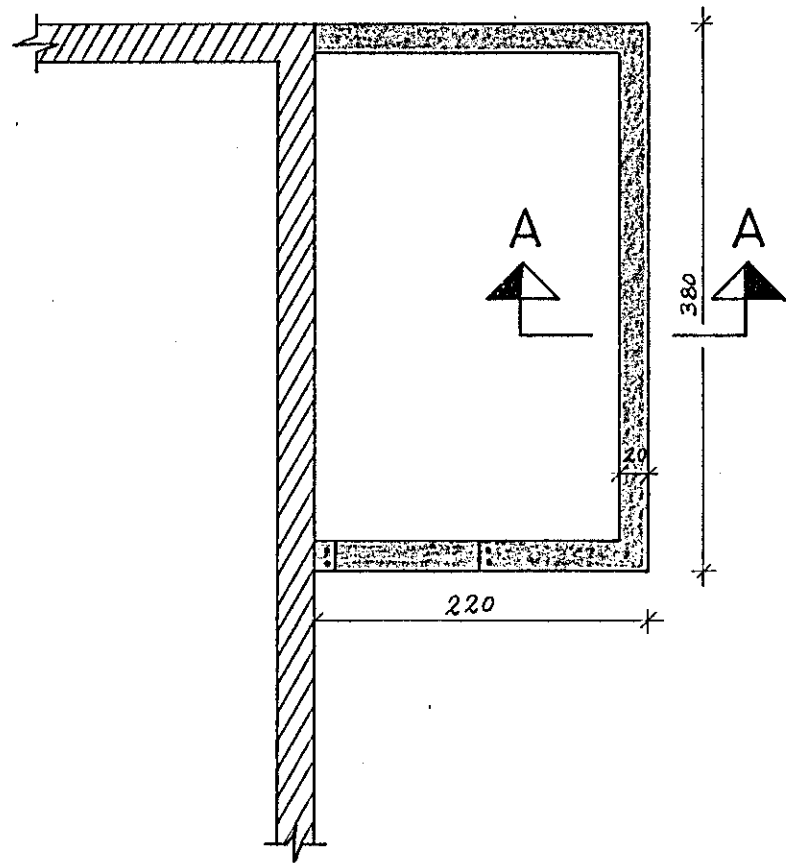


SNID A-A 1:20

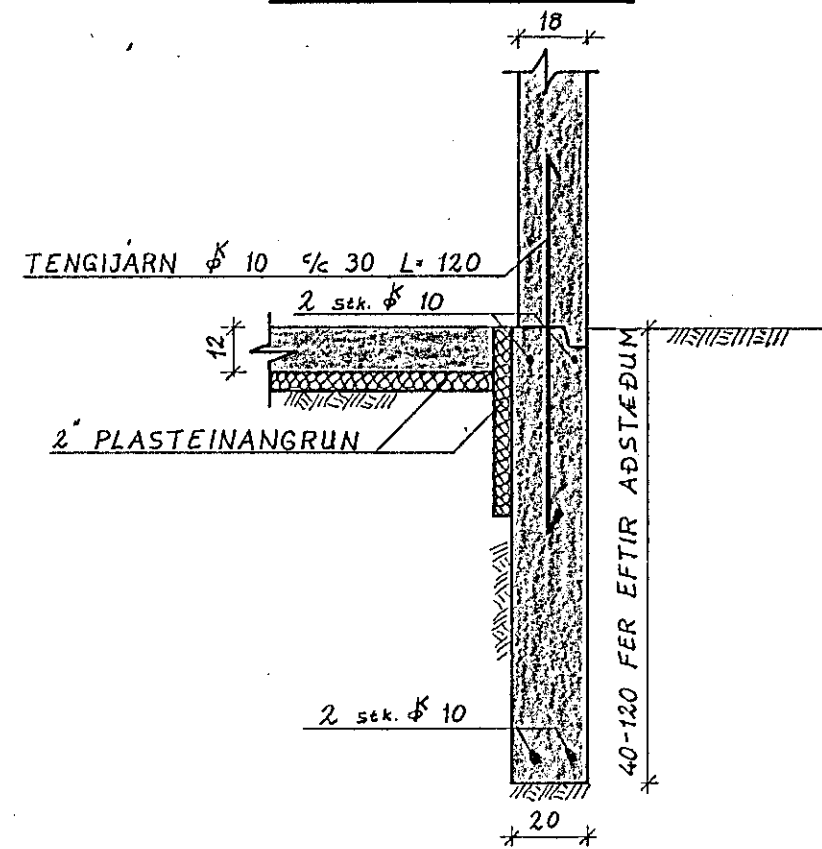


TENING GAMALLA OG NÝRRA VEGGJA, GRUNNMYND 1:20

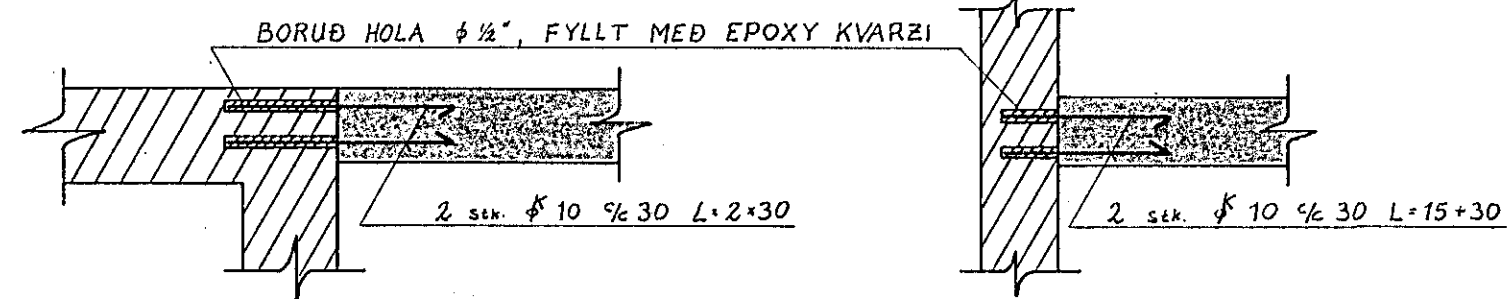


SNID B-B RISHÆÐ 1:20

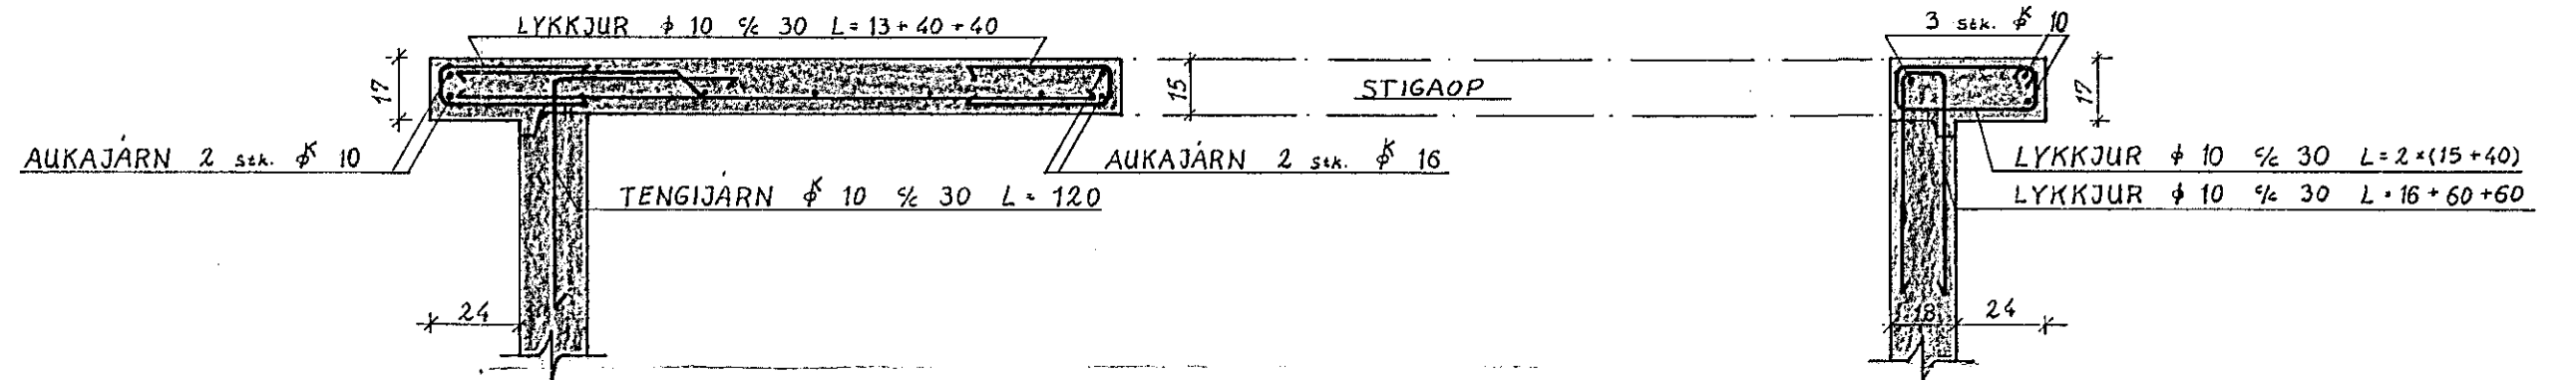


SNID B-B 1:20

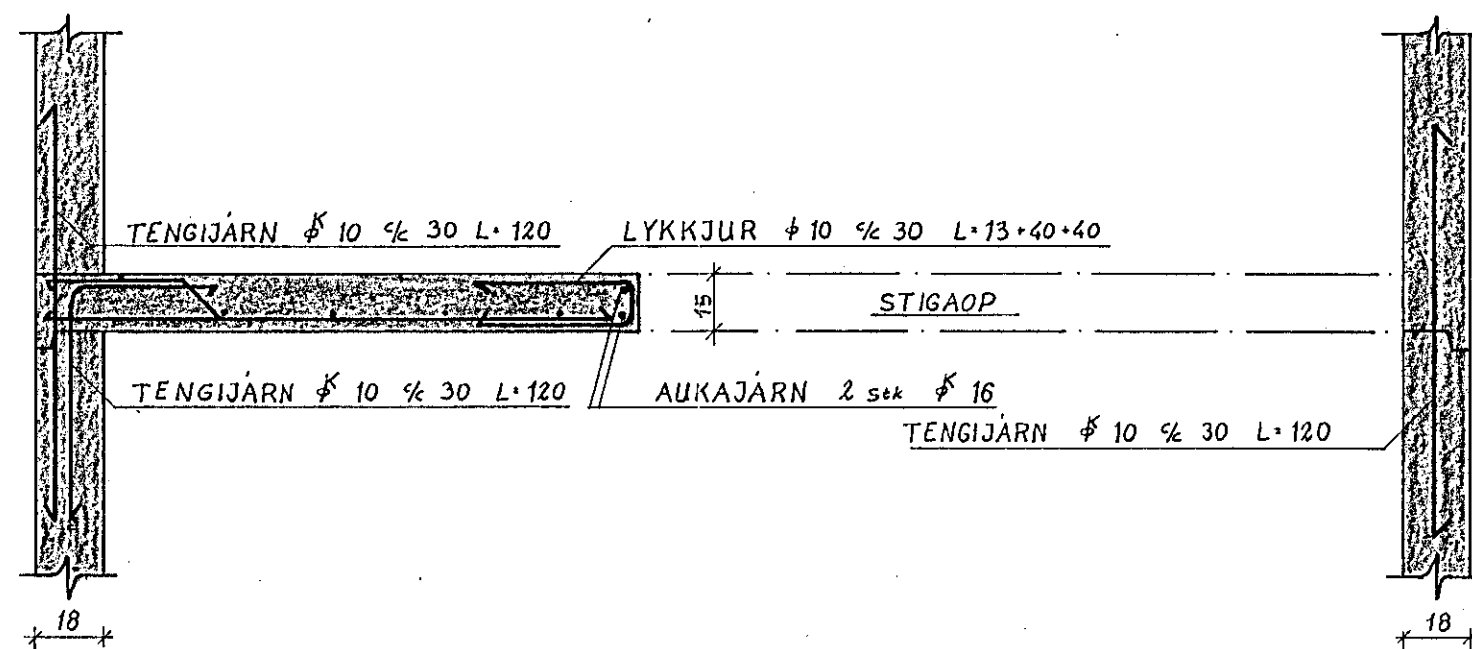

TENING PLÖTU VIÐ GAMLA VEGGI, SNID 1:20

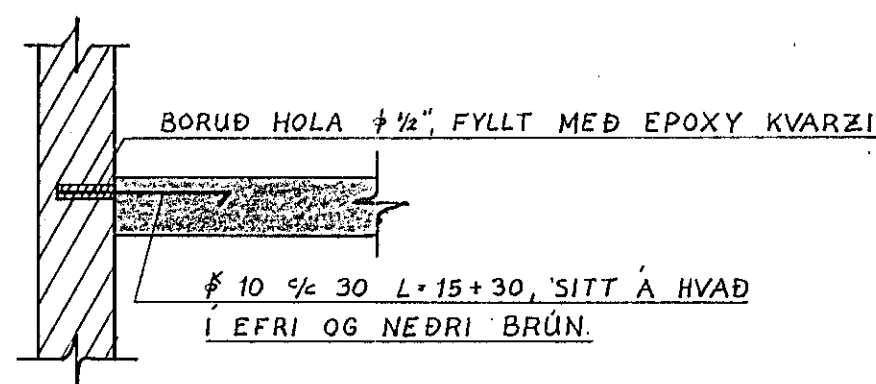


GÓLFPLATA MIÐHÆÐAR
GRUNNMYND 1:50

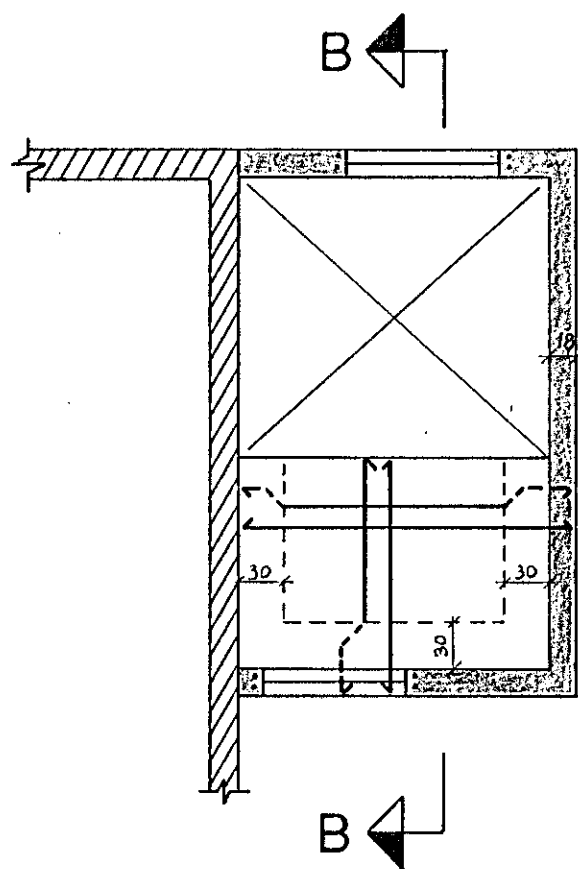

JÄRNALÖGN: ÖLL JÄRN
ERU ϕ 10 $\frac{1}{2}$ 60

JÄRNALÖGN KRINGUM GLUGGA OG OP

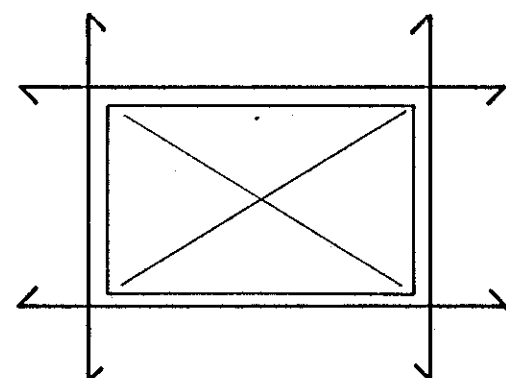

JÄRN I KRINGUM GLUGGA OG
OP ERU 2 stk. ϕ 10 OG NÄ
A.M.K. 50 cm UT FYRIR OP.

SKÝRINGAR:

STEYPA S 200, KAMBSTÁL KS 40,
PLÖTUPYKKTIR 15 cm, JÄRNALÖGN
ER EINS I PLÖTUM RISHÆÐAR OG
MIÐHÆÐAR, NEMA HVAD VARDAR
ÞAKKANT RISHÆÐAR SJA "SNID B-B
RISHÆÐ 1:20". BOTNPLATAN ER ÖJÄRN-
BENT OG STENDUR Á VEL.
ÞJAPPADRI GRUS. ÖNEFND MÁL
ERU cm.

HAFNARFIRÐI
21. febr. 1986
BYGGINGARFULLTÖK
Hafnarfjörður
Sveinur Sveinsson

HOLTSGATA 12 HAFNARFIRÐI	VERK.	BL. NR.
BURÐARVIRKI VIÐBYGGINGAR: UNDIRSTÖÐUR, VEGGIR, PLÖTUR.	1:50 1:20	1.1
VERKFRÆÐISTOFA HALLDORS HANNESSONAR SUDURGÖTU 14 HAFNARFIRÐI	HAFNARFIRÐI ÁGÚ '85 Mkv. REKN: <i>Svein B</i> TEIKN: <i>Svein B</i> <i>Svein B</i>	Sími: 54355