

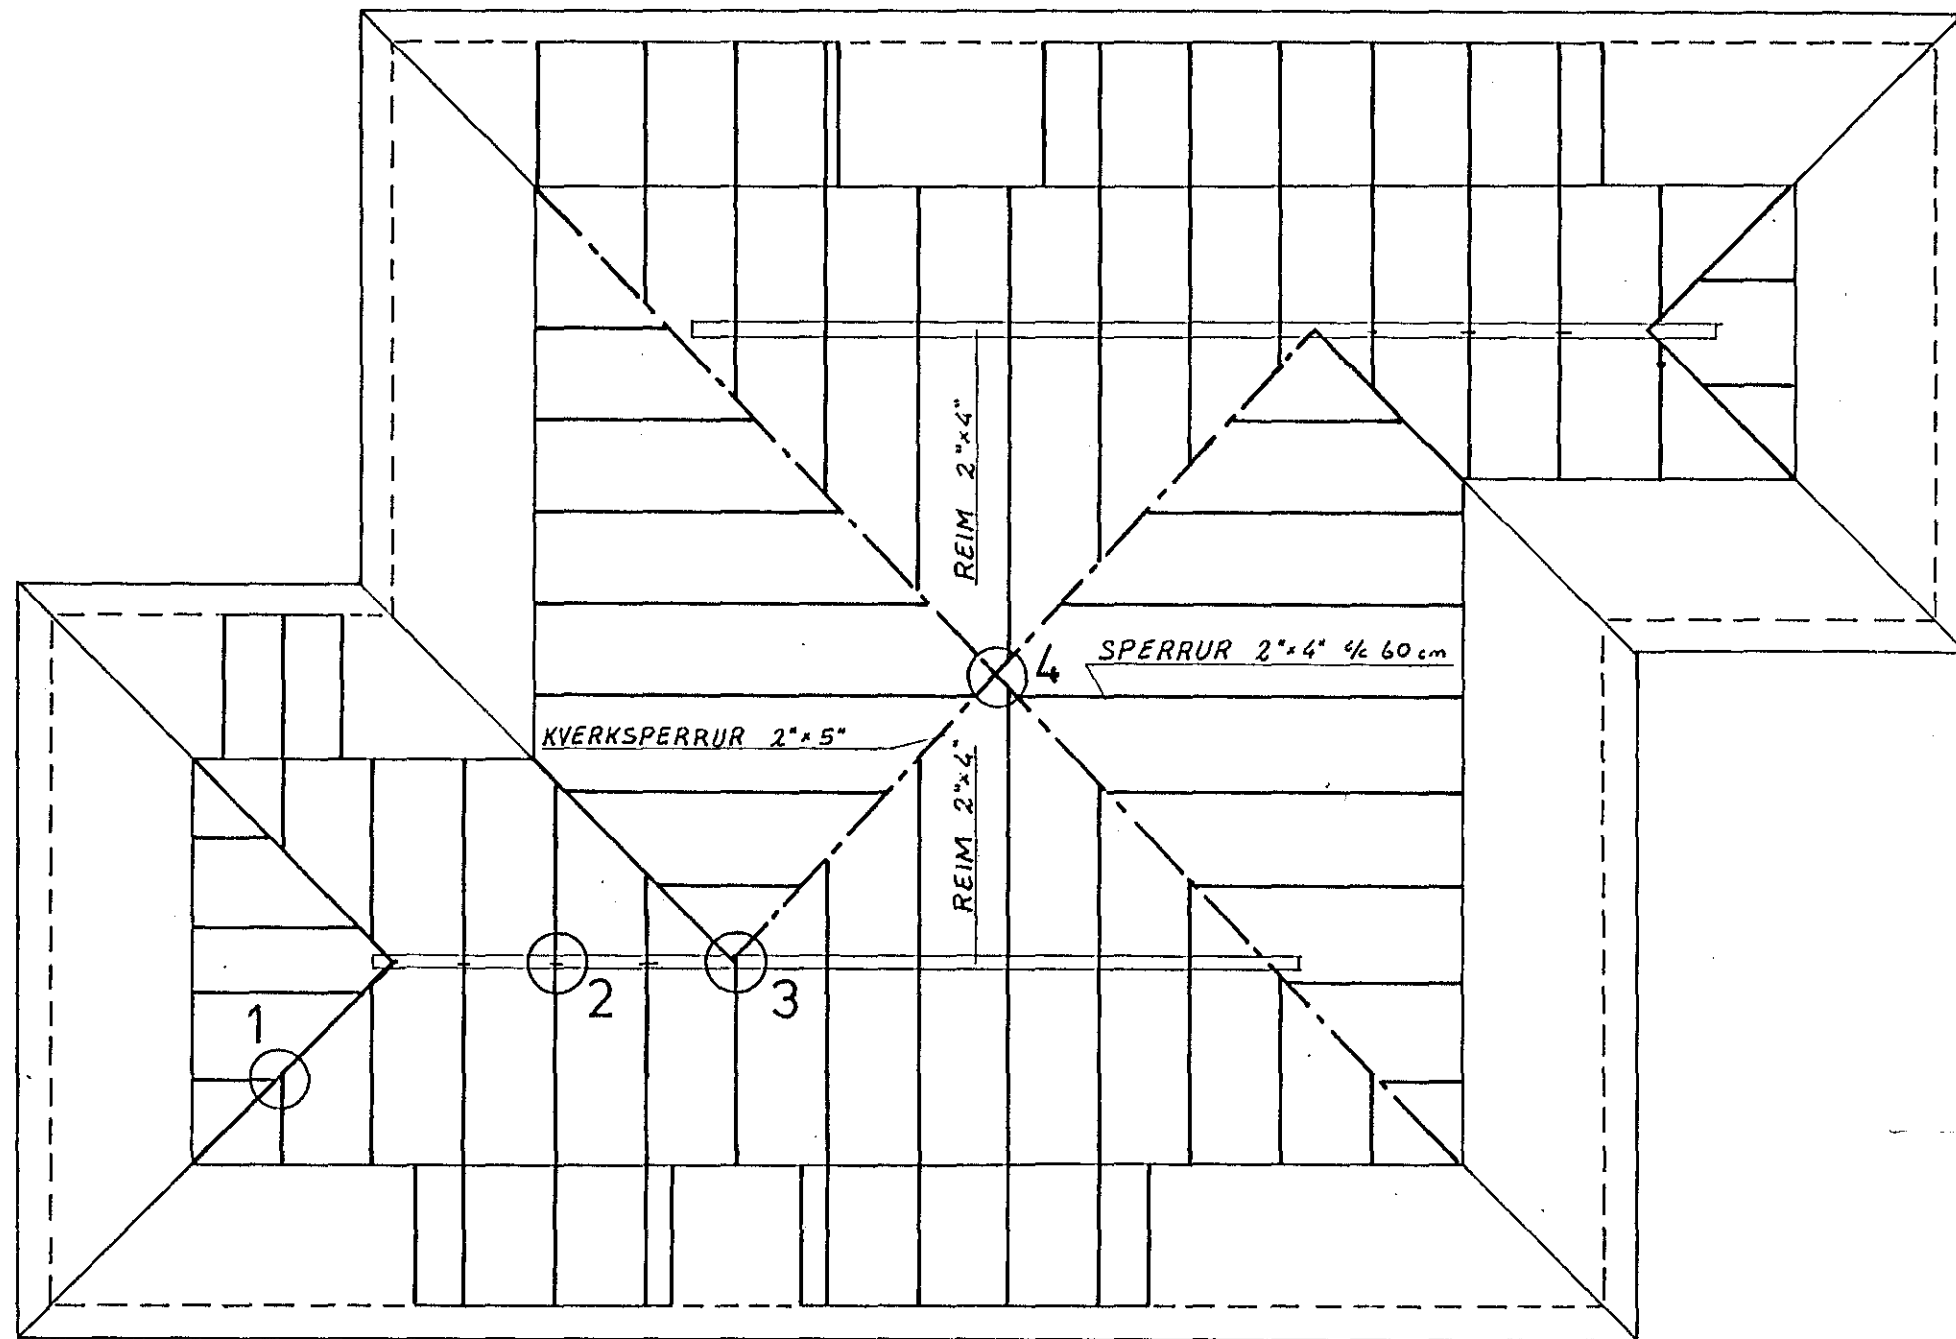
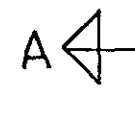



GRUNNMYND PAKS 1:50

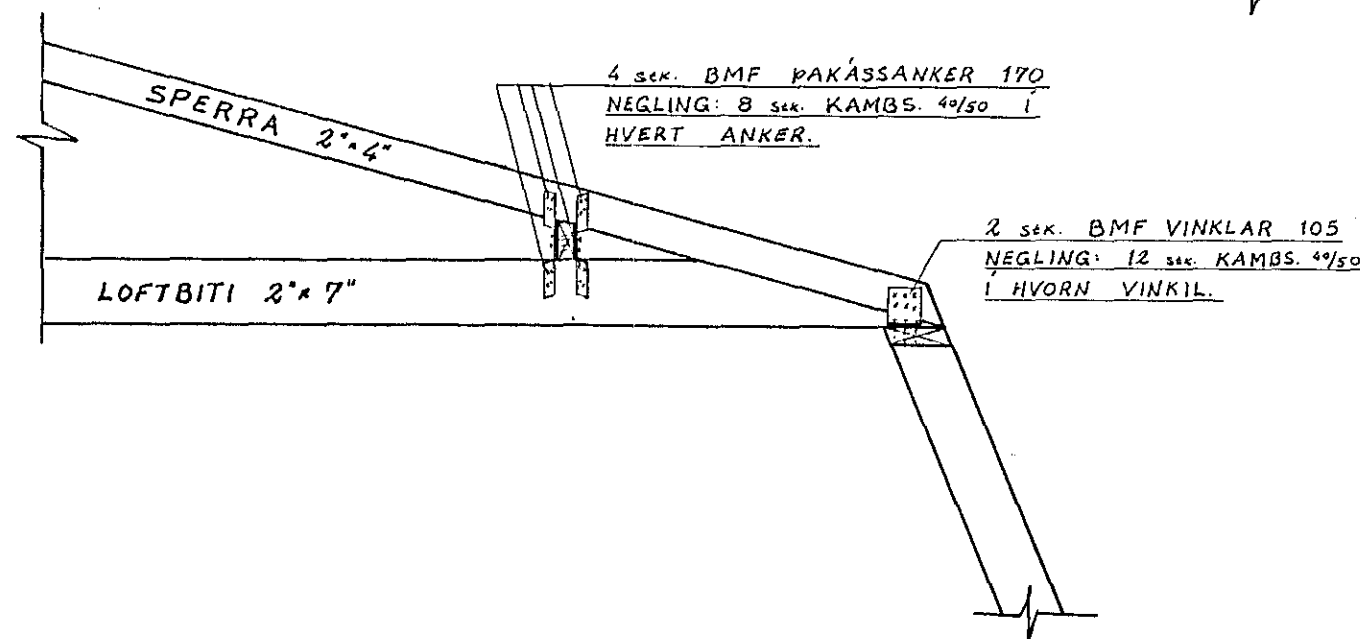


SNID A-A 1:20

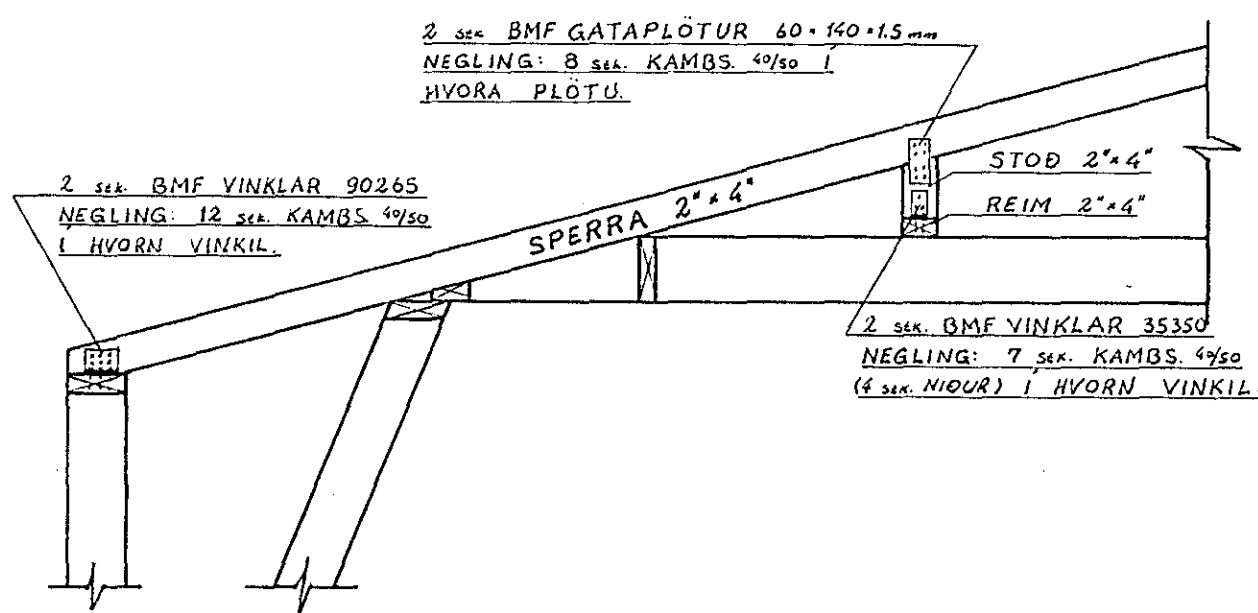


① GRUNNMYND 1:10

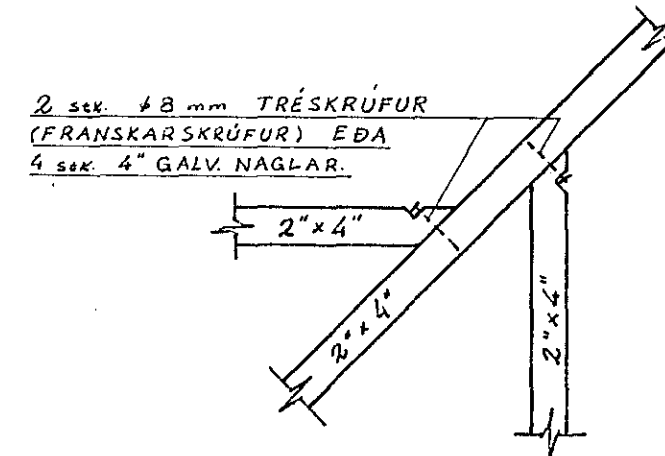


② SNID 1:10

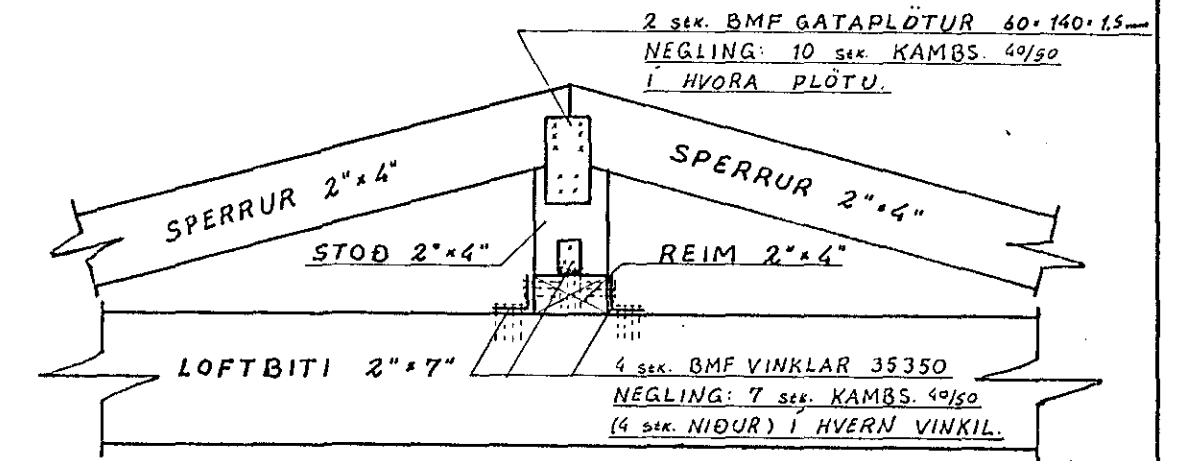

③ GRUNNMYND 1:10

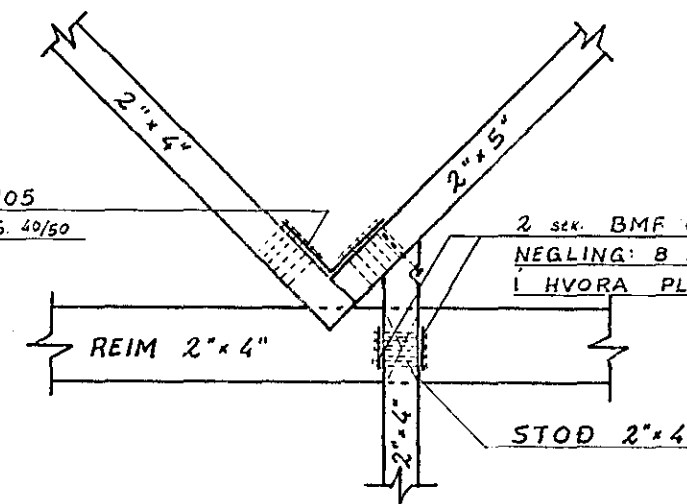

④ GRUNNMYND 1:10

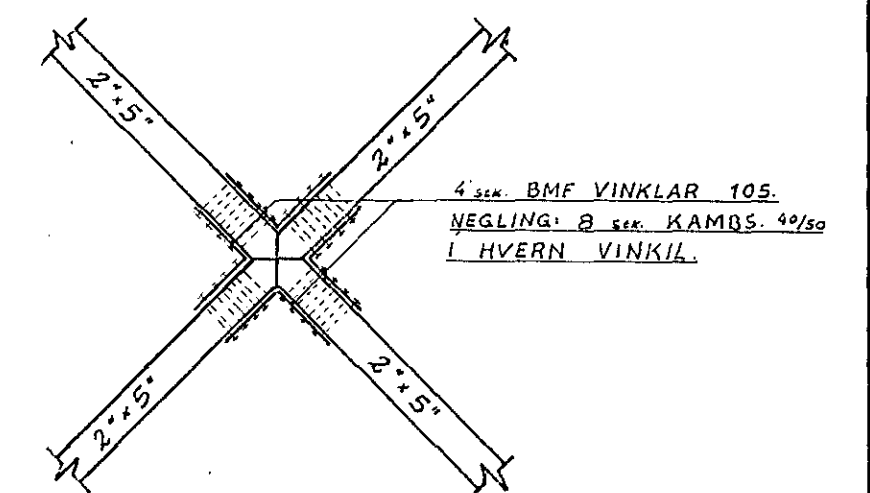

SKÝRINGAR:

- SPERRUR 2"x4" 1/2 60 cm
- KVERKSPERRUR 2"x5"
- REIMAR 2"x4"
- STODIR 2"x4"
- LOFTBITAR 2"x7"

21. febr. 1986
 BYGGINGAFULLTÍÐ
 Steinján Smíðar

VERKFRÆDISTOFA HALLDÓRS HANNESSONAR S. 91-54355
 SUÐURGÖTU 14 - 220 HAFNARFJÖRDUR

HOLTSGATA 12 HAFNARF.

BURDARVIRKI, ÞAK

Mkv: 1:50, 1:20, 1:10

Reiknað: Steinar B.

Teiknað: Steinar B.

Yfirfarir: Steinar B.

Verk:

Blað nr. 15

Dags: nóv. '85