




Inntak nr. 8/3 75  
 f.h. RAFVEITU HAFNARFJARDAR  
 Heiðen H

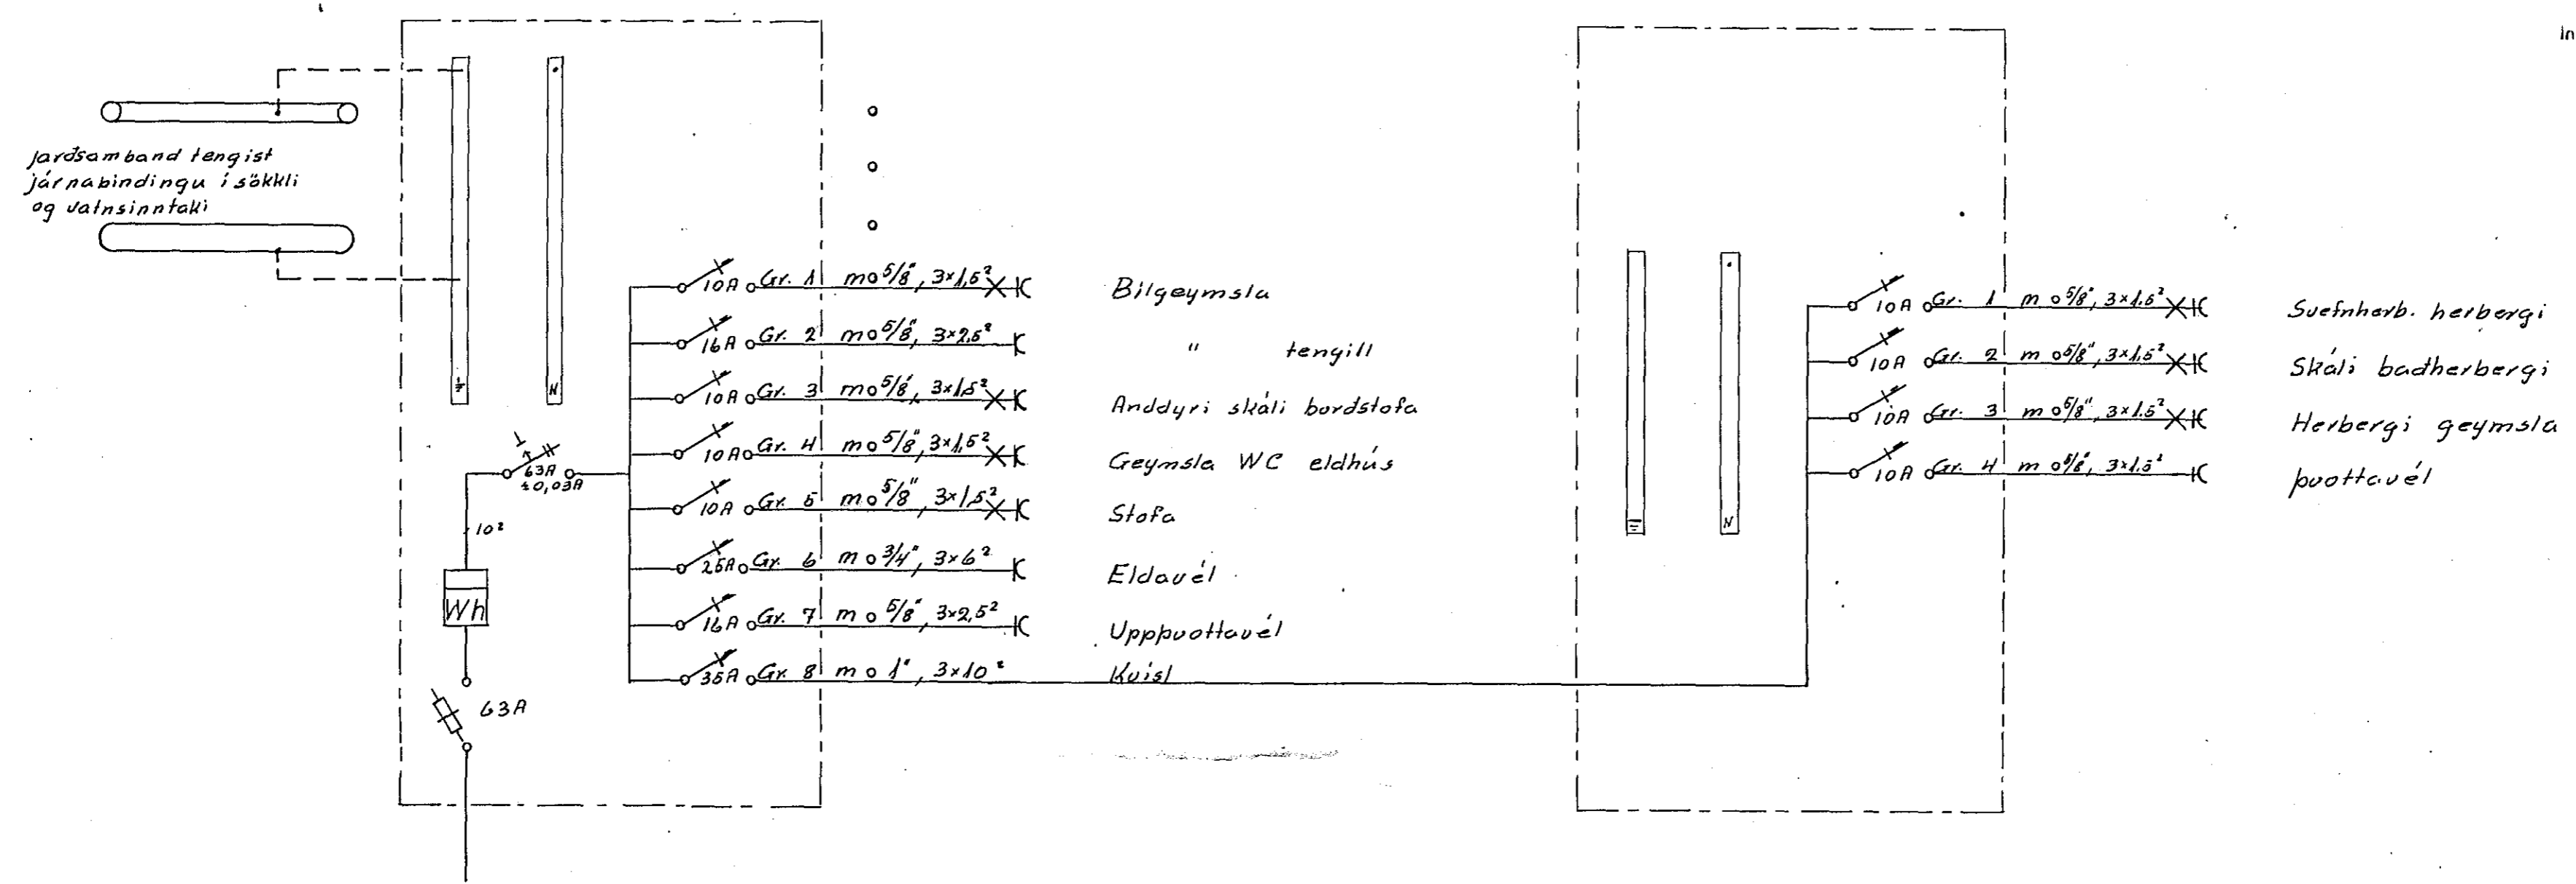

Eiðlinumynd

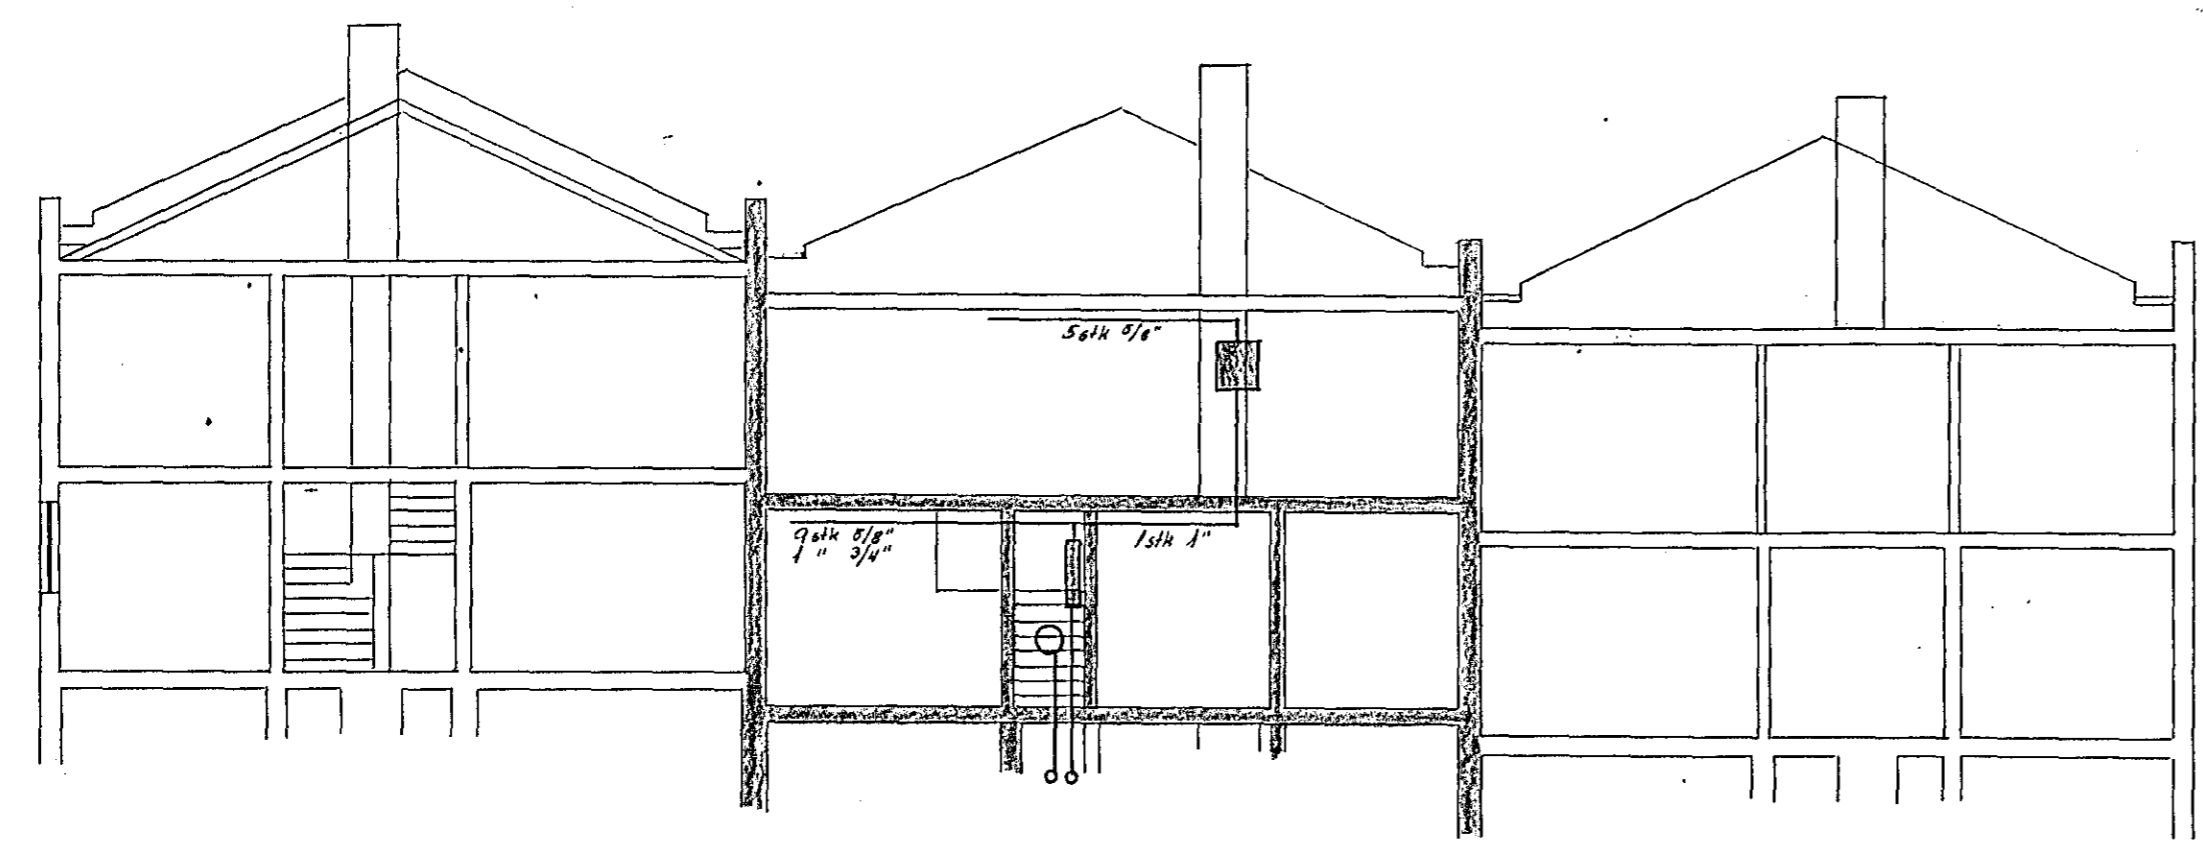

SKURDUR

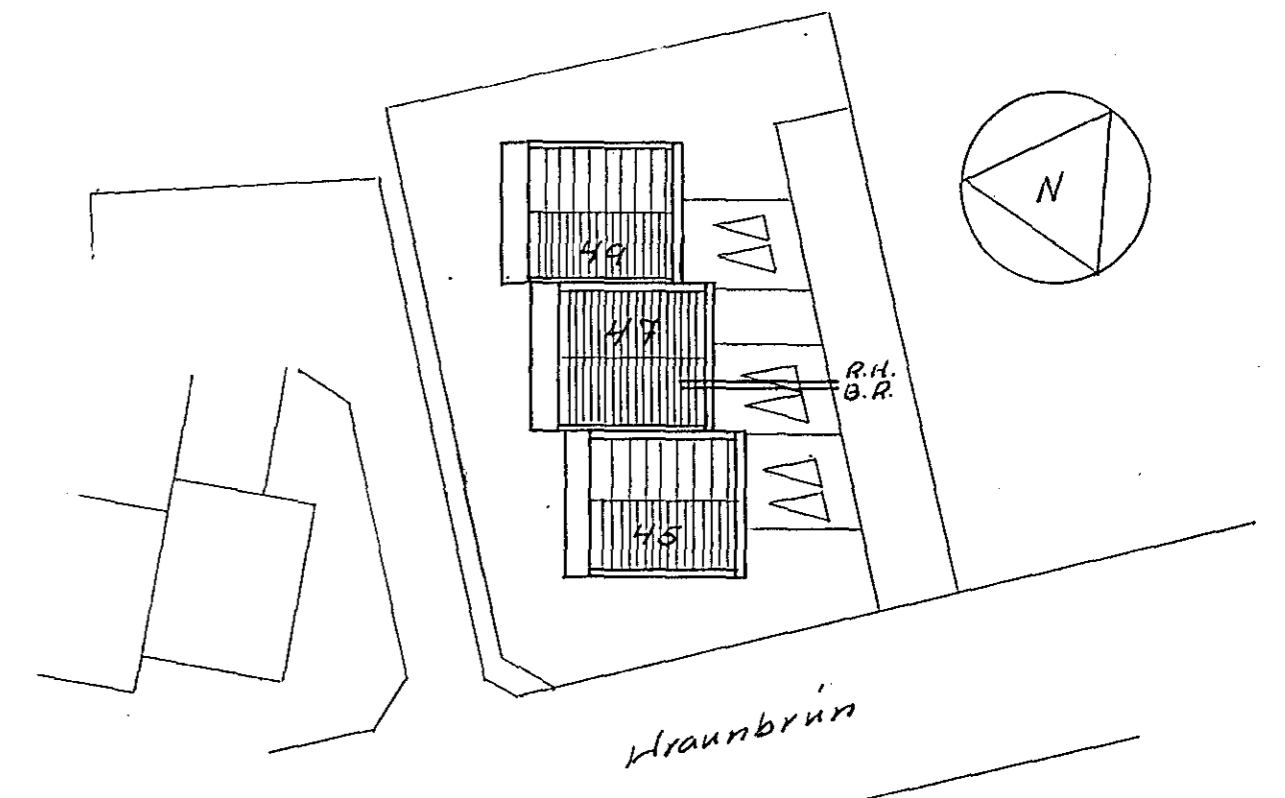

Afstöðumynd 1:500

Greitingar	NR	Dags	Nafn	Alb. Númer	T. H. S.
			Albert Kristinsson	S. 50785	
			Tóna Eversson	S. 52829	
			Kraunbrún 417		
					M 1:500 1:100
					Bl. 2 af 2
					Des 1977
					R.V. B.