
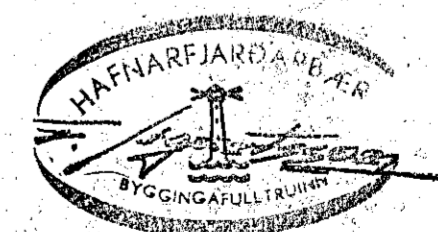


SNİÐ A-A M. 1:20

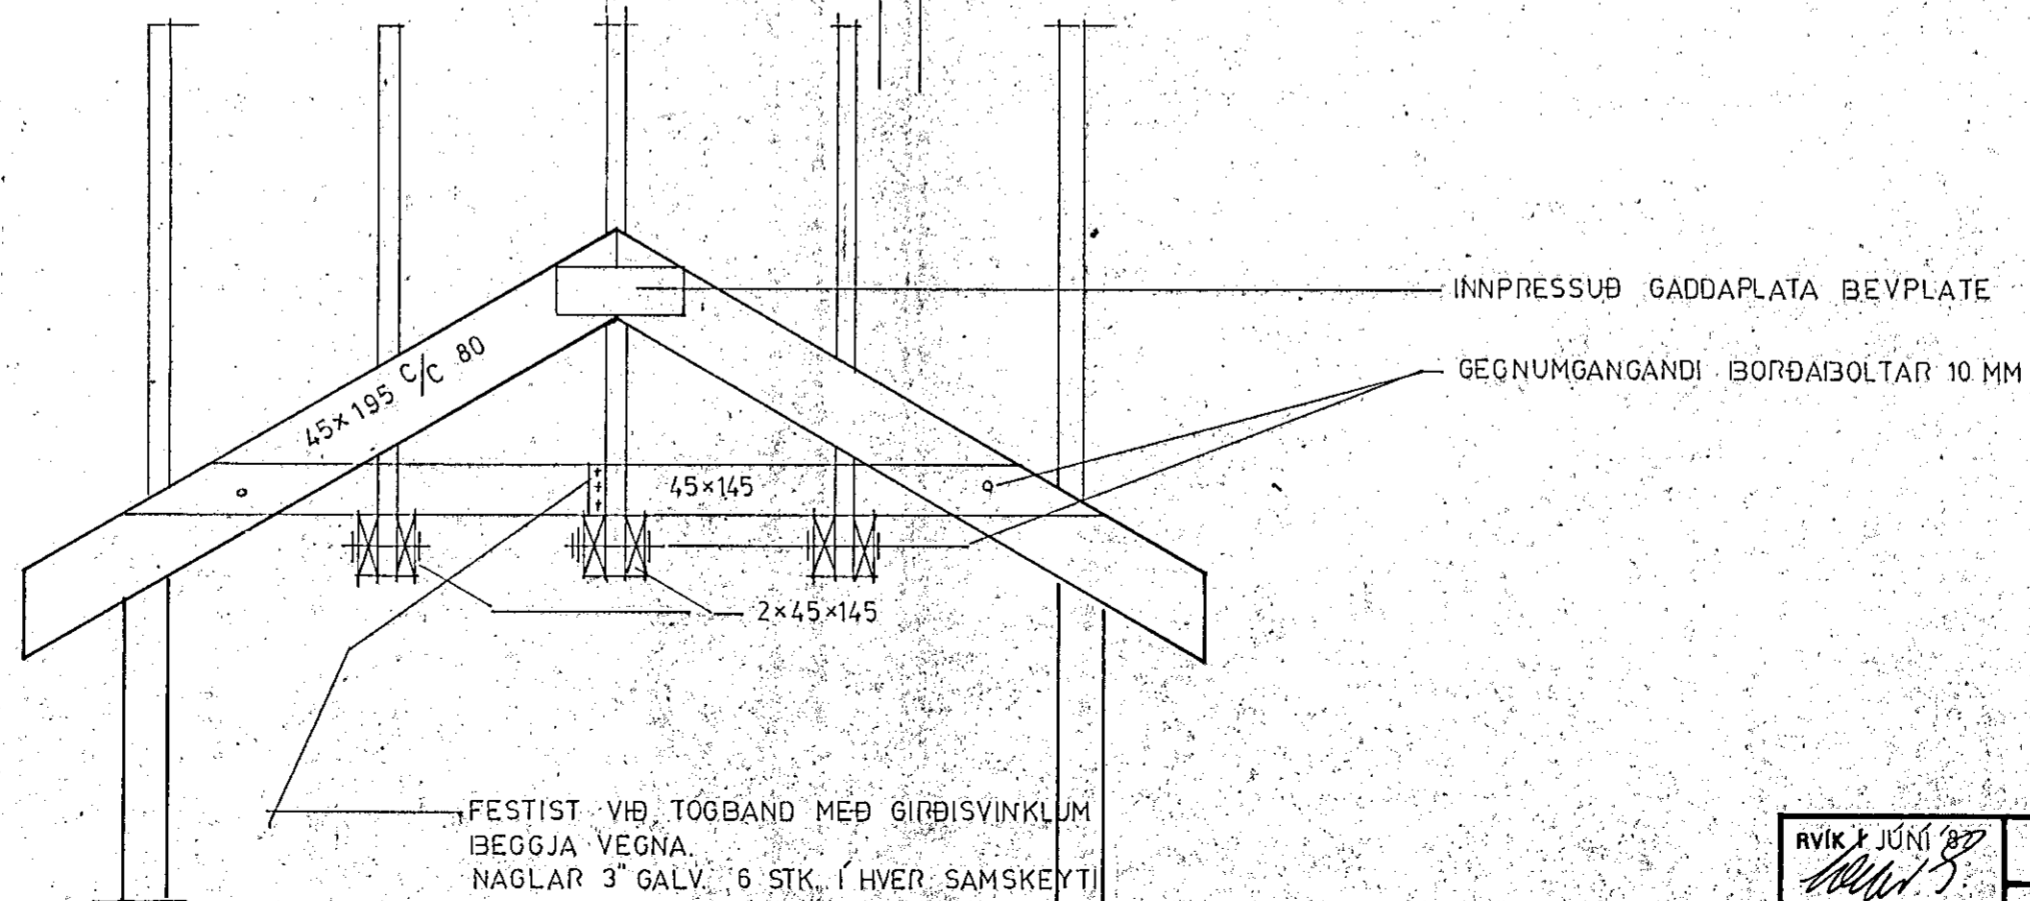

RVÍK 1. JÚNÍ 2007	<b>HÚSASMÍÐJAN</b> H. SÚBAVOGI 3-5, RVÍK. SÍMI 84599 F. FÍFUHVAMMI KÓPAV. SÍMI 43521	GERÐ NR.
REIKN. TEIKN. SG YFIRF.	HRAUNBRÚN 51 HAFNARFIRÐI	VERK NR. T 641
MÆLIKV. 1:50	FRÁGANGUR YFIR KVISTUM	TEIKN NR.