




SNID A - A ~ 1:50
TEIKN NR.

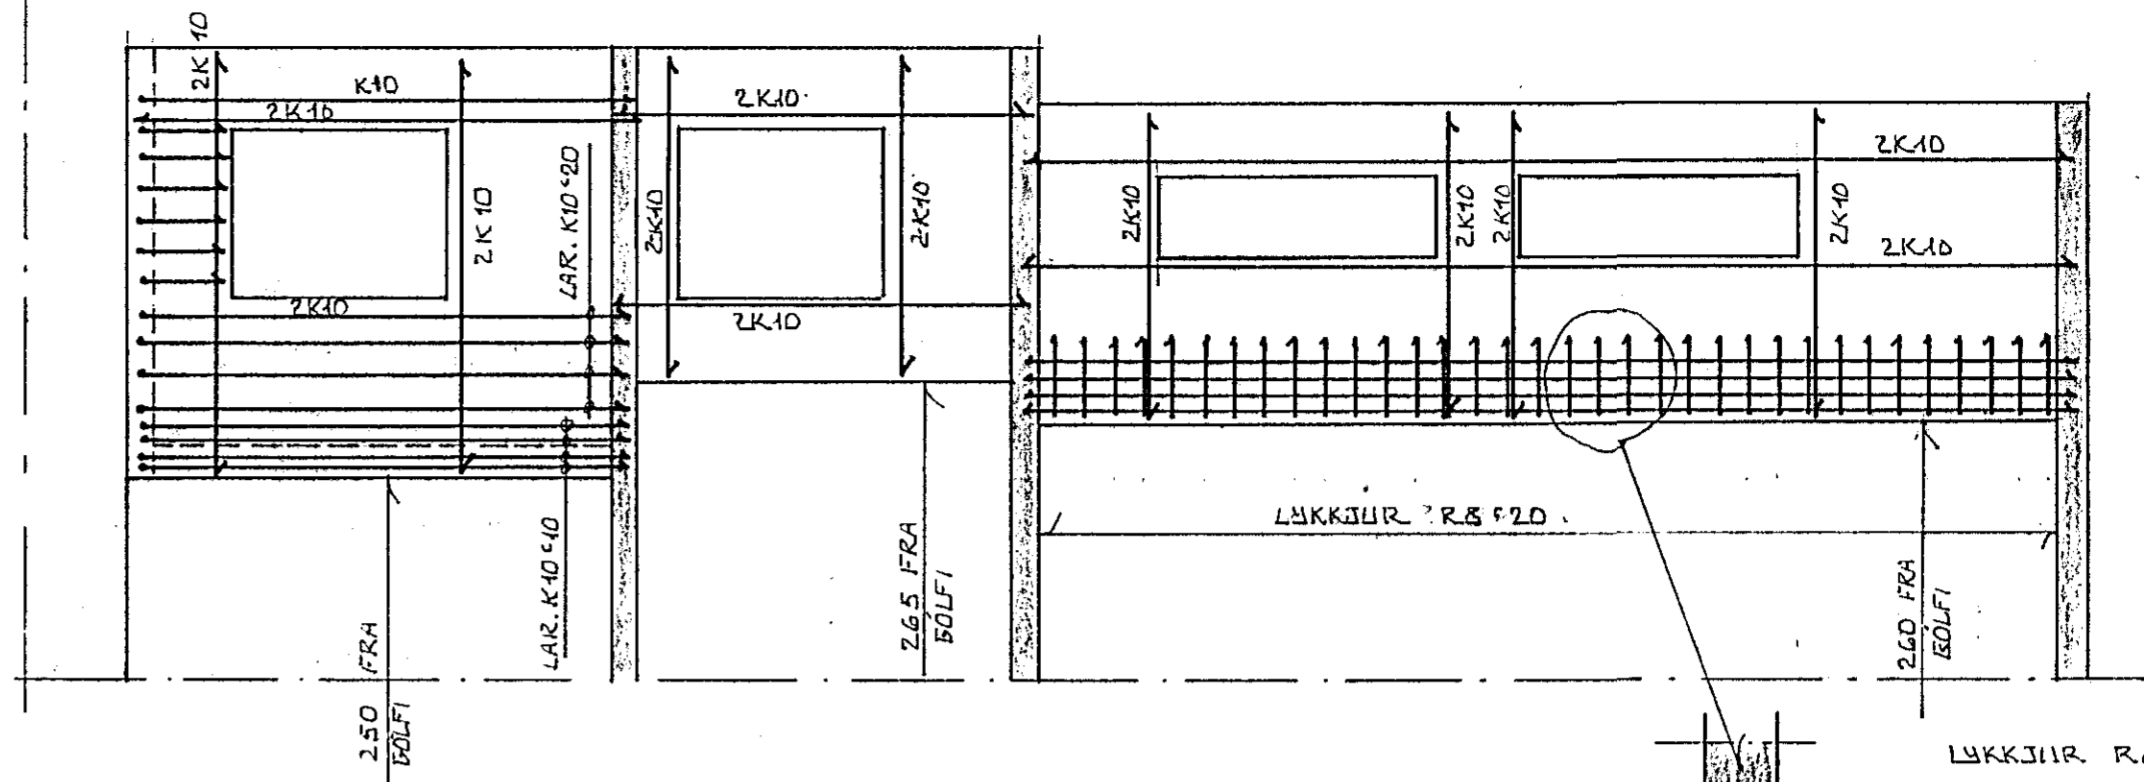


SNID B - B ~ 1:50
TEIKN NR.

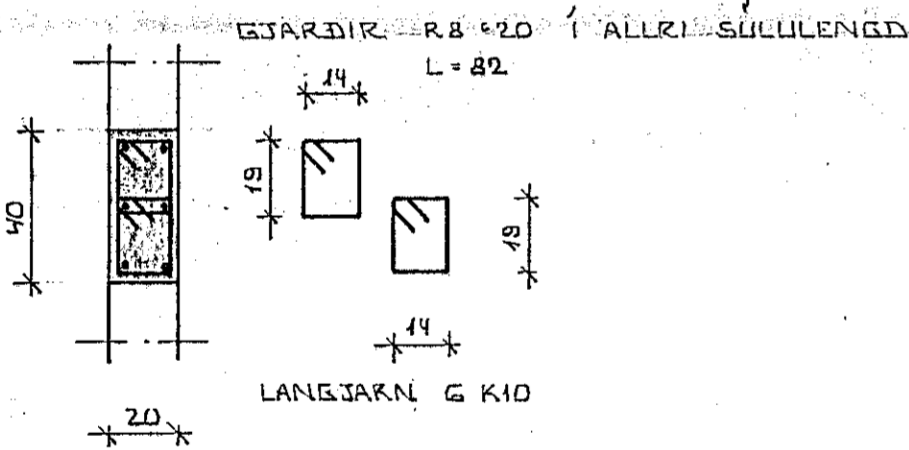


SÚLA S.2.1. ~ 1:20
TEIKN NR. 06

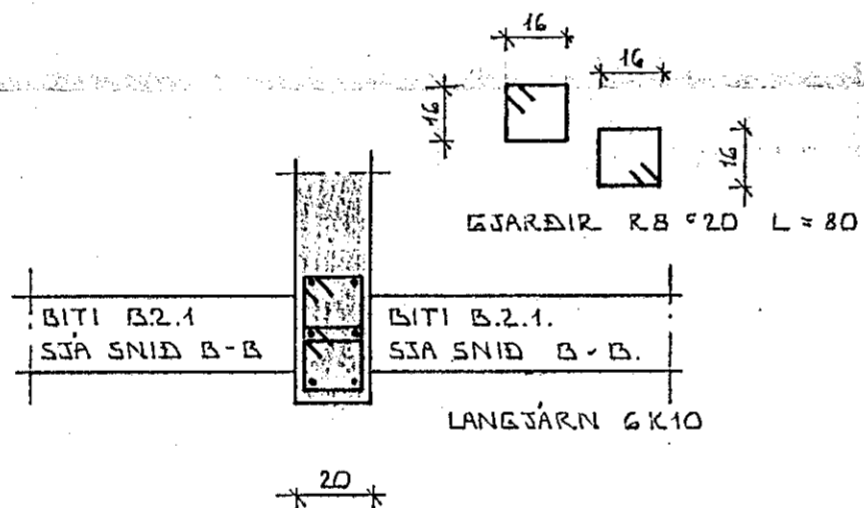


SÚLA S.2.2. ~ 1:20
TEIKN NR. 06

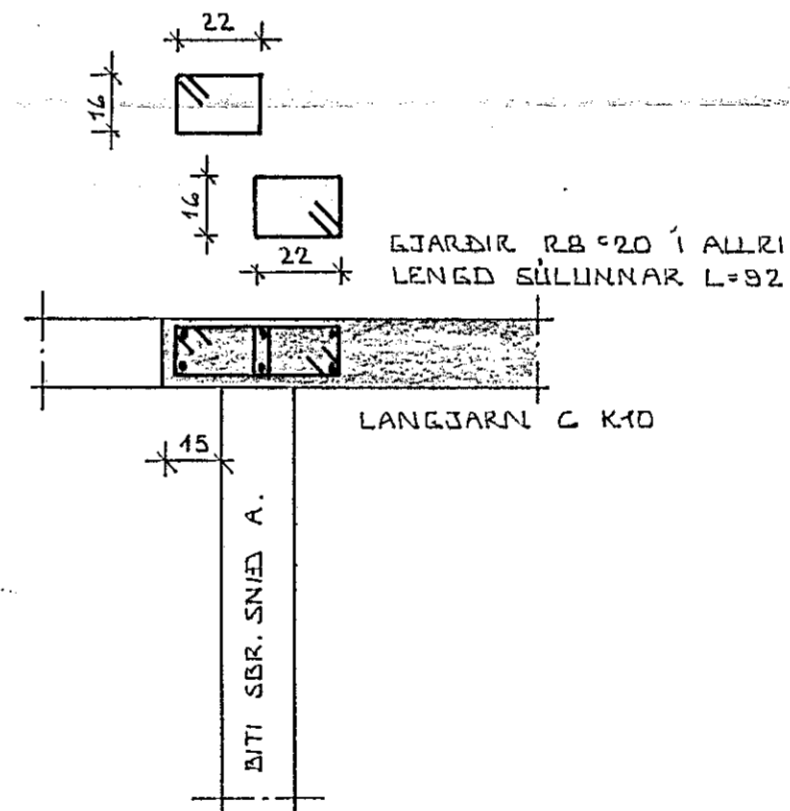


SÚLA S.2.3. ~ 1:20

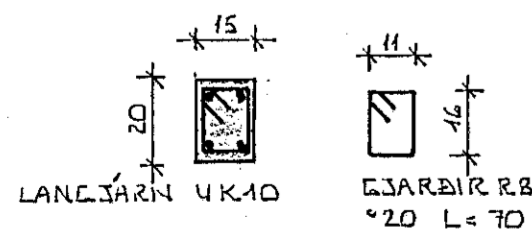


SÚLA S.2.4 ~ 1:20
SJA TEIKN NR. 06

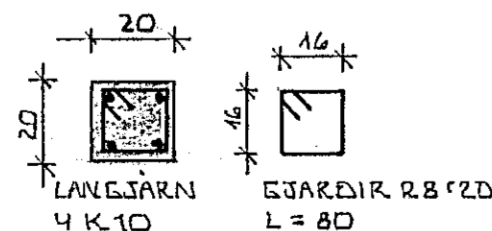

SÚLA S.2.5. ~ 1:20
SJA TEIKN NR. 06

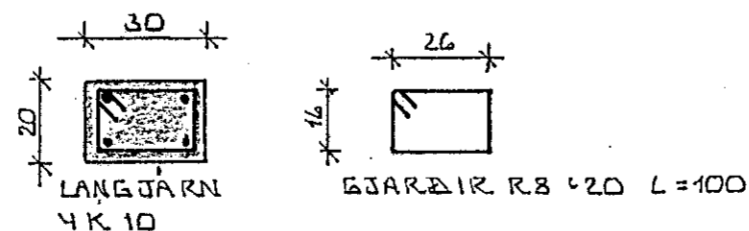

SÚLA S.2.6. ~ 1:20
SJA TEIKN NR. 06

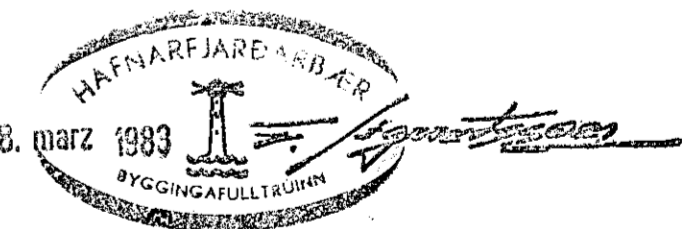

BR.NR.	DAGS.	EDLI BREVTINGAR.	SIGN.
HRAUNBRÚN 52 HAFNARFIRÐI.			DAGS. FEBR. 83
SNID OG SÉRMYNDIR Í BURÐARVIRKI.			HANNAÐ. <i>[Signature]</i>
MÆLIKV. ~ 1:50 ~ 1:20			TEIKNAD
SIGURÐUR ÞORLEIFSSON TEKNIFRÆÐINGUR F.T.T.F.I.			VERK NR. 8215
STRANDGÖTU 11 HAFNARFIRÐI SÍMI 54751			BLADNR. 05