




SNID A-A M 1:5

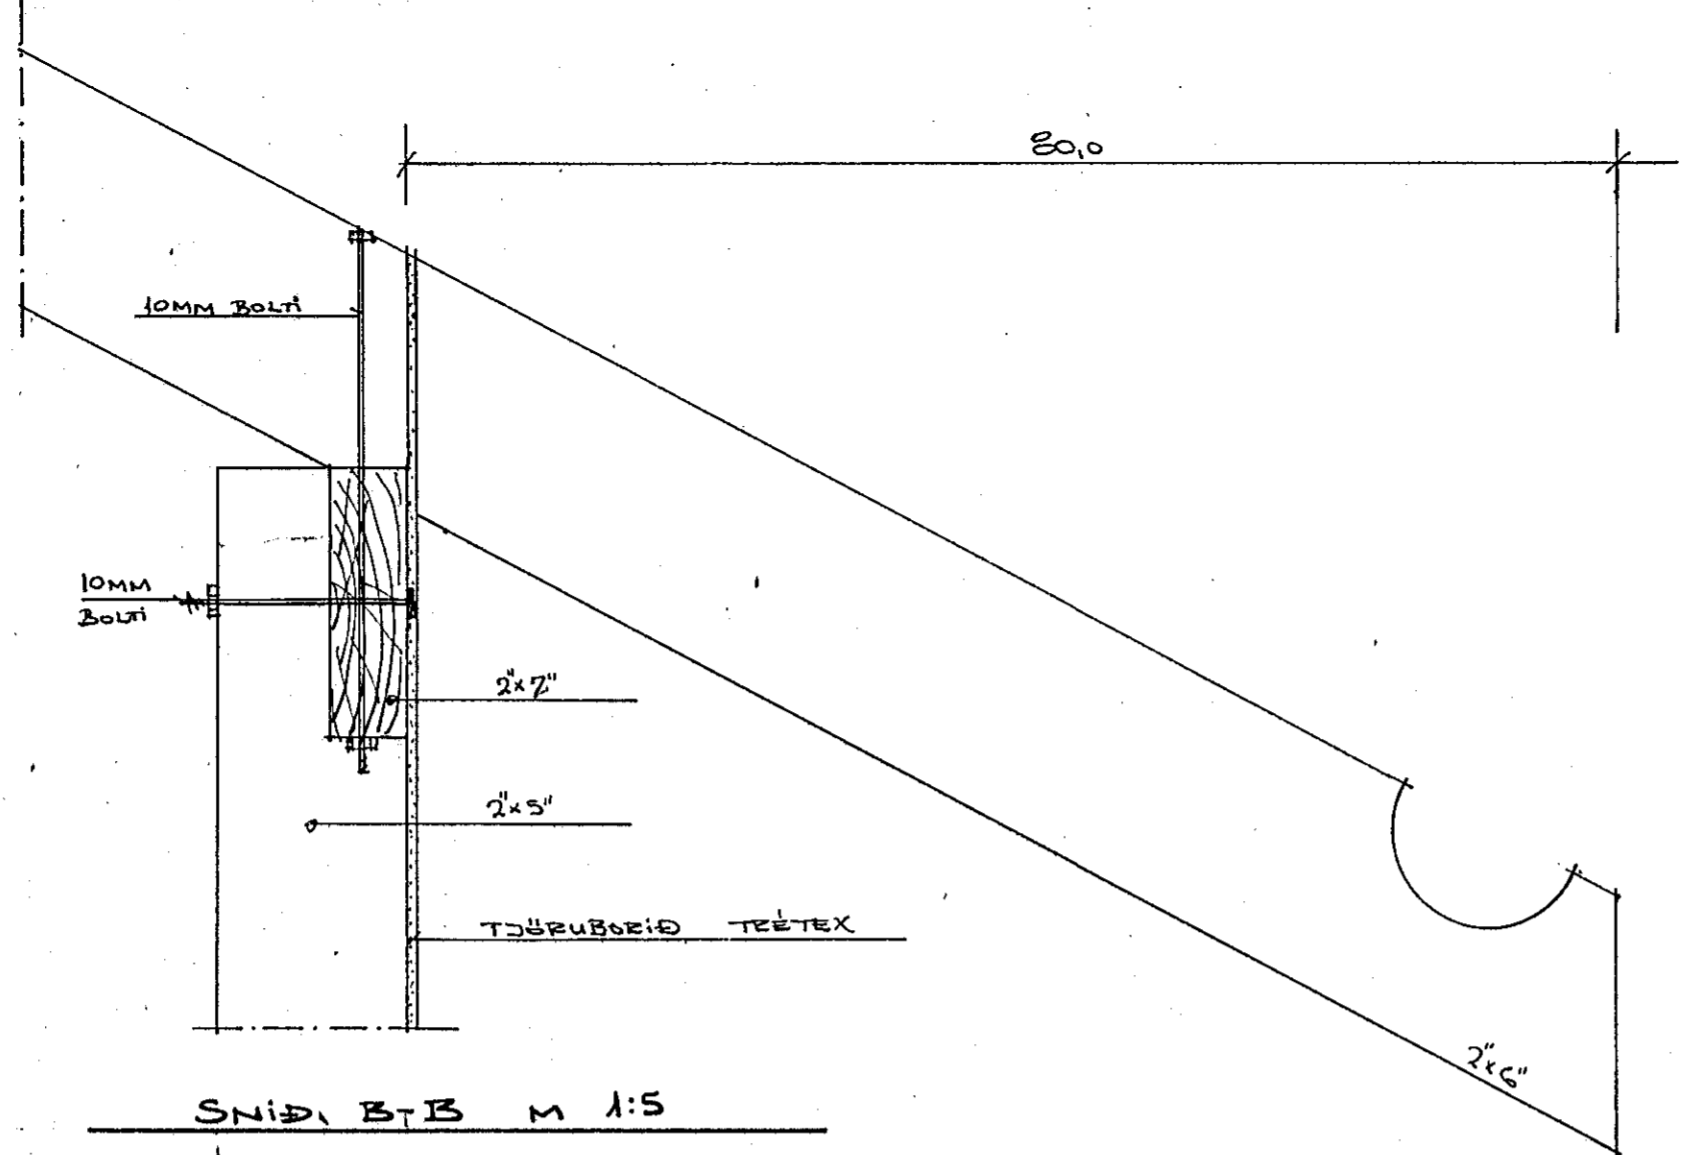


SNID B-B M 1:5

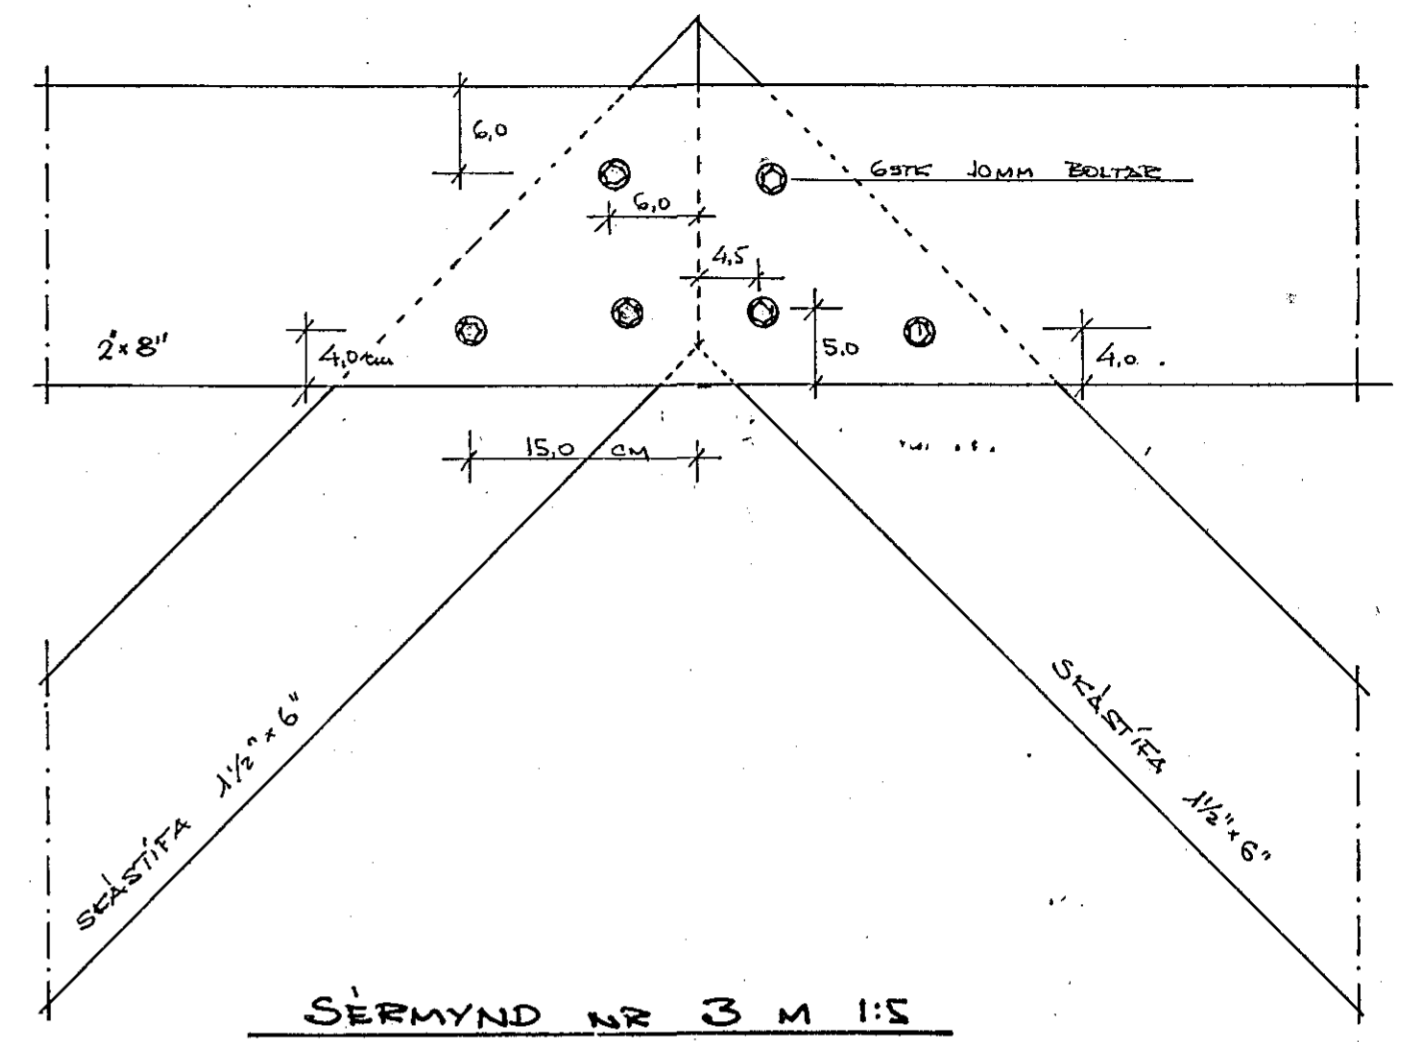


SÉRMYND NR 3 M 1:5

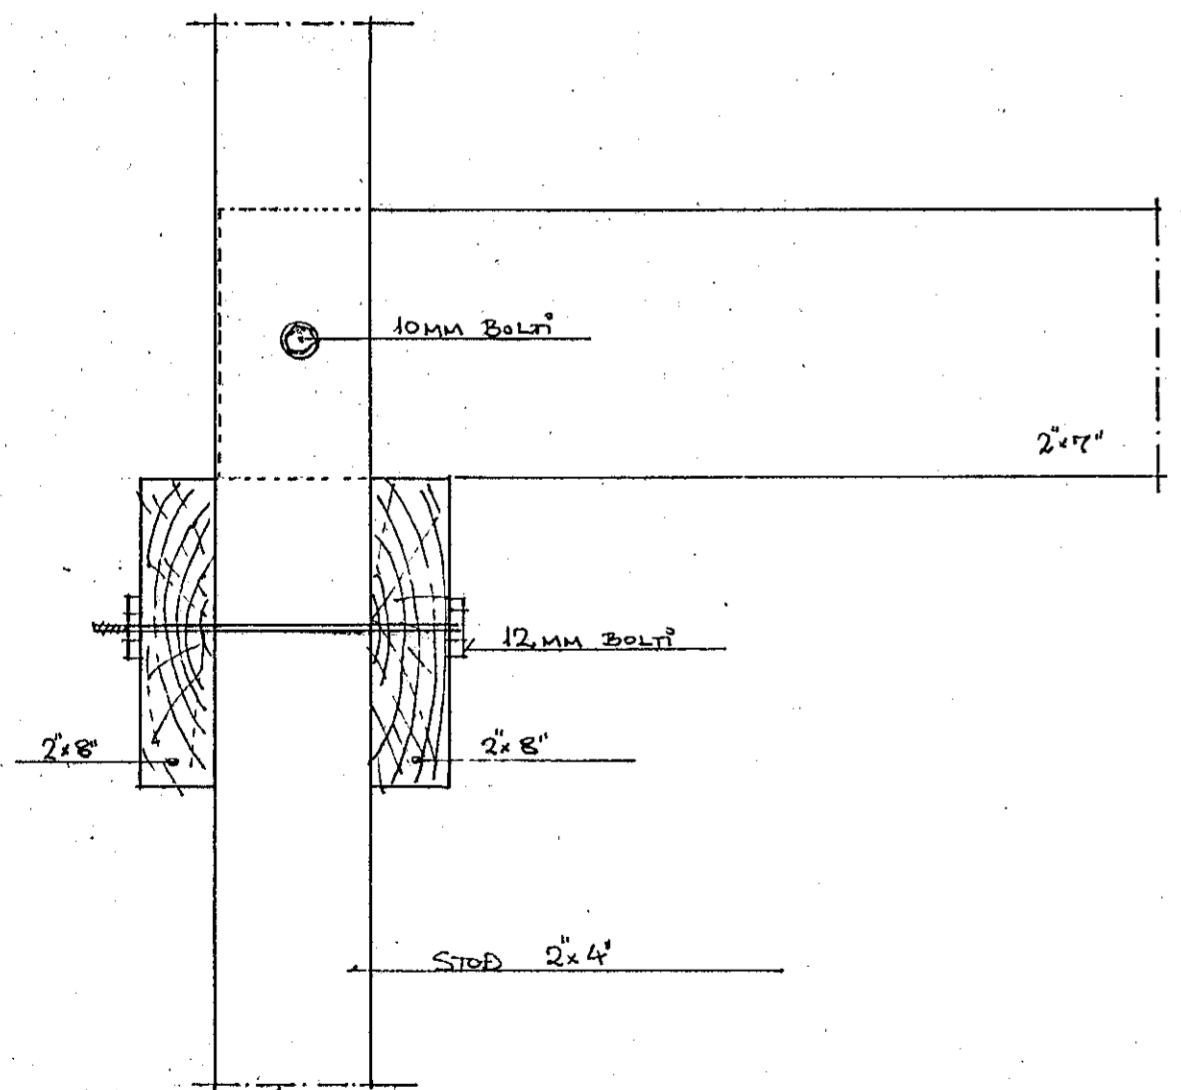


SÉRMYND NR 1. M 1:5

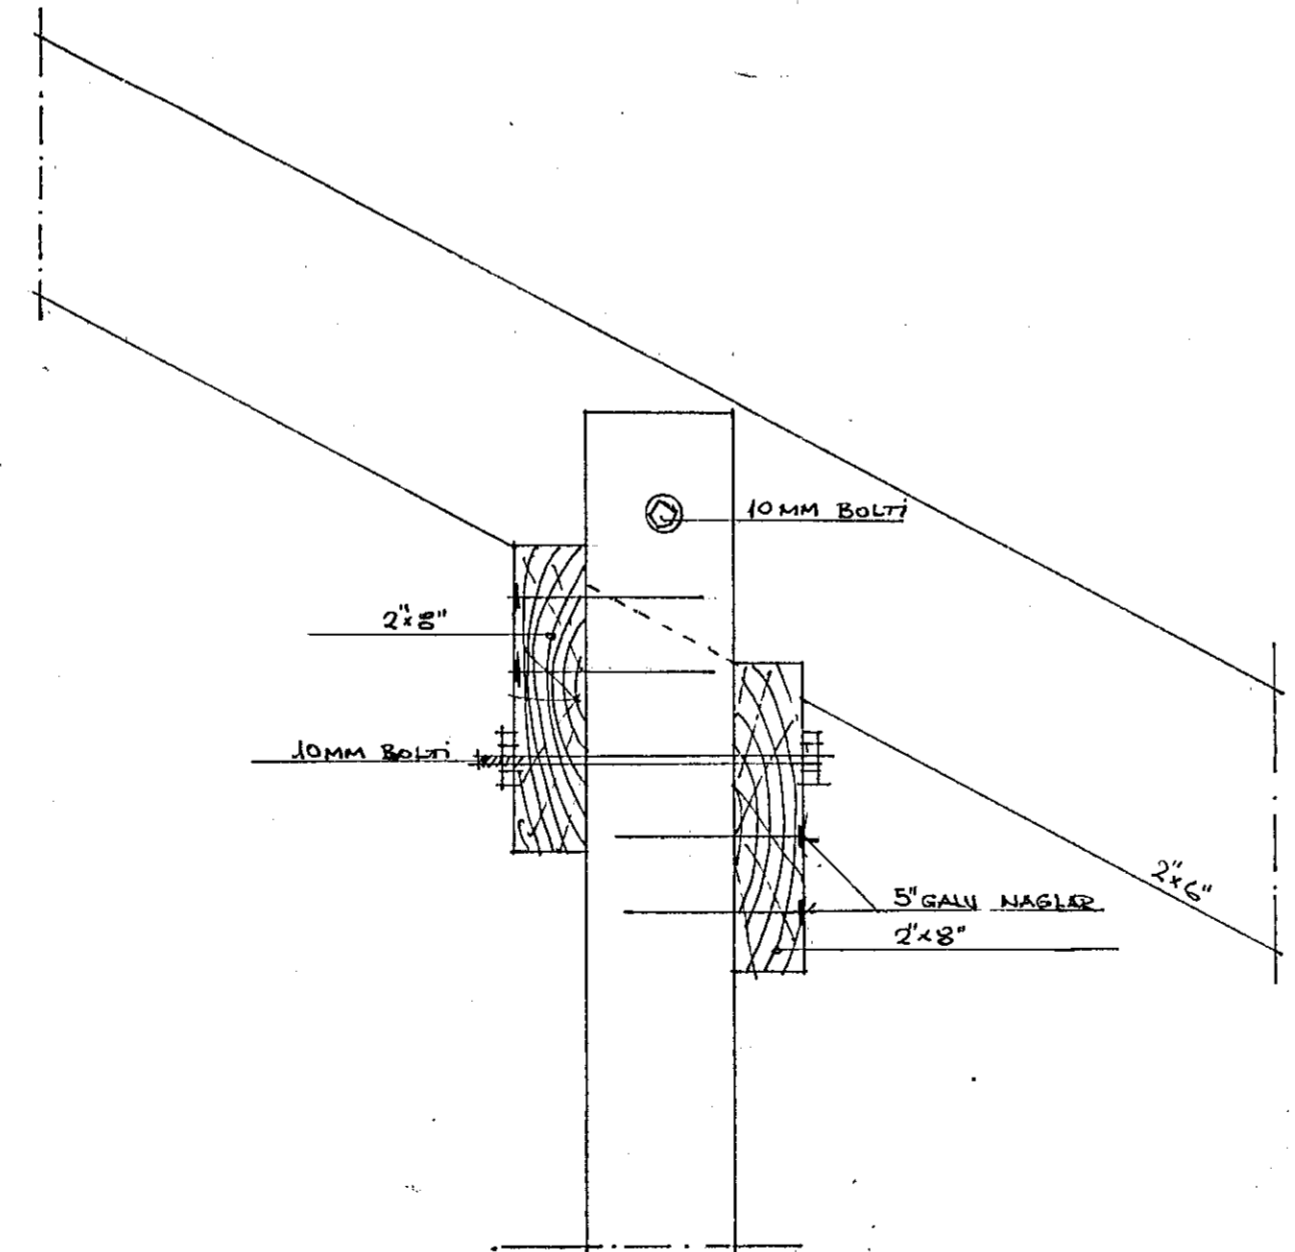

SÉRMYND NR 2 M 1:5

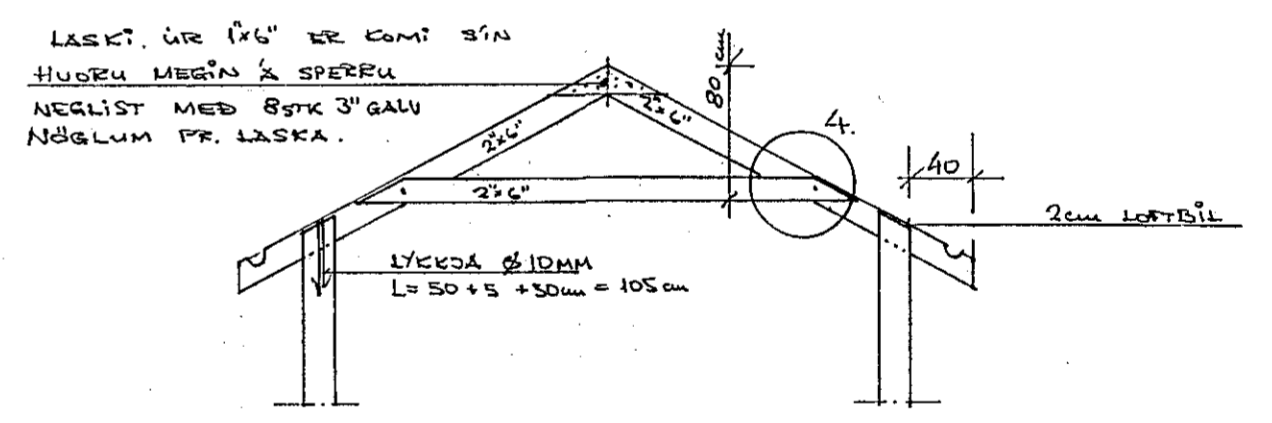

PVERSNID I BILSKUR M 1:50

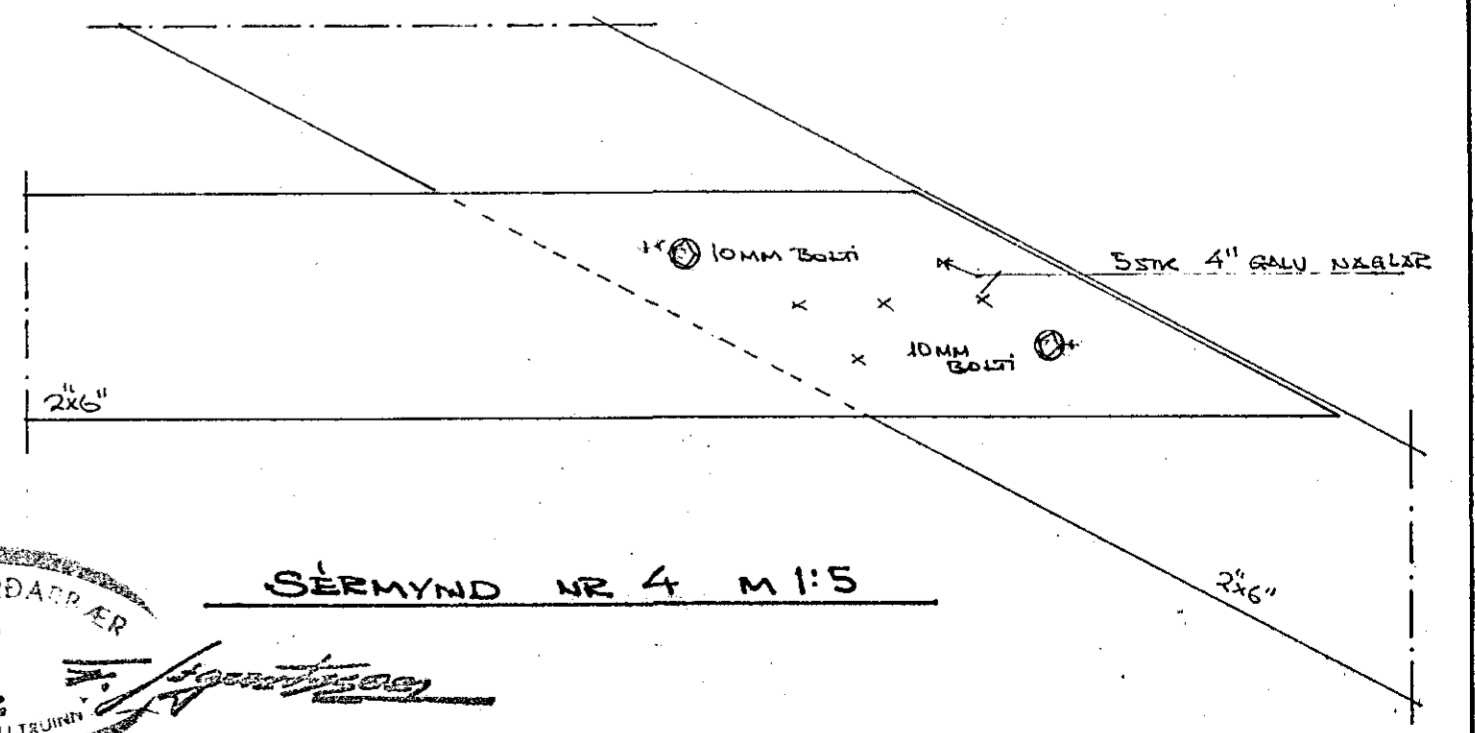

SÉRMYND NR 4 M 1:5



VILMAR ÞÓR KRISTINSS. BYGGINGARTÆKNIFR		8.	HEALINTUNGA NR 22. HAFNAFIRÐI	
TEIEN VPK	OFT 1972		TEIEN VPK	M&L 1:5/1:50
			TIMBURGRIND SÉRMYNDIR	