



FRAGANGUR SVALIK
SVA TEIKN. 07

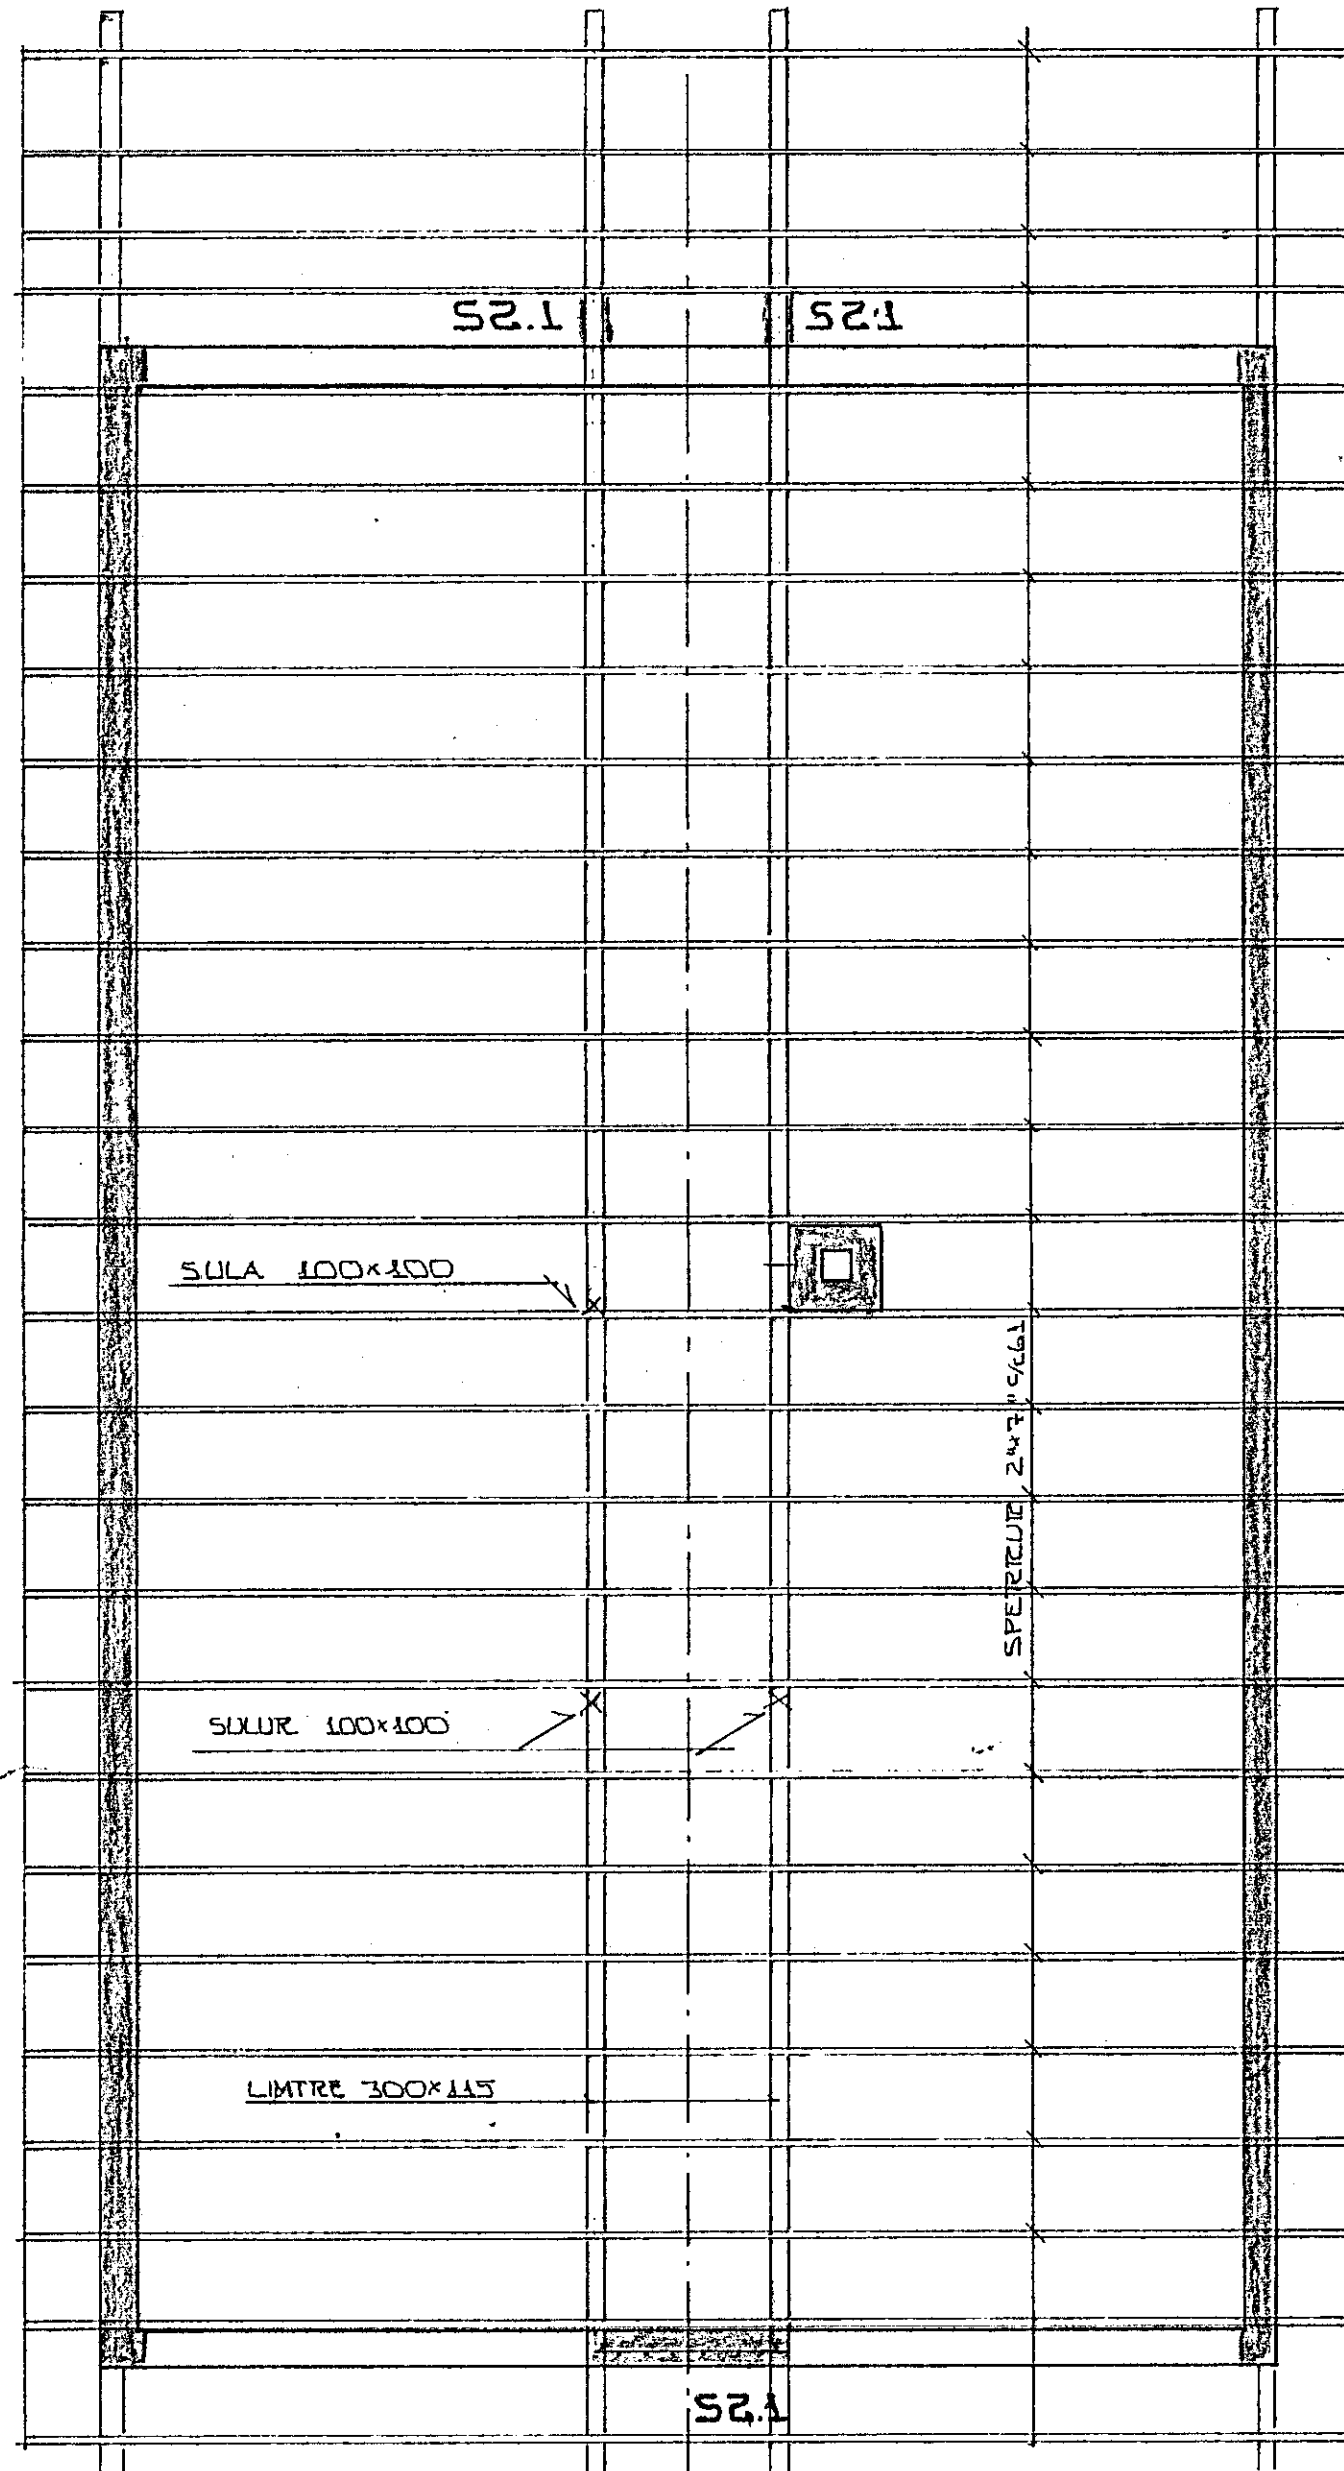

GRUNNMYND 2. HÆÐ 1:50


SULUJARN 4K 10
GARDIR R8° 15 L° 60

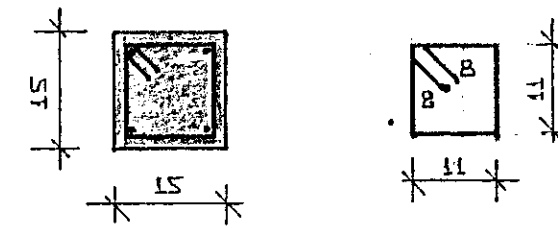


SULA S2.1 1:10

BEUDING VEGGSULU
K 10° 20 B

2 STK K 12 BORADIGGJUM
LIMTRE: STANDI TUNN
STEVPU L° 150

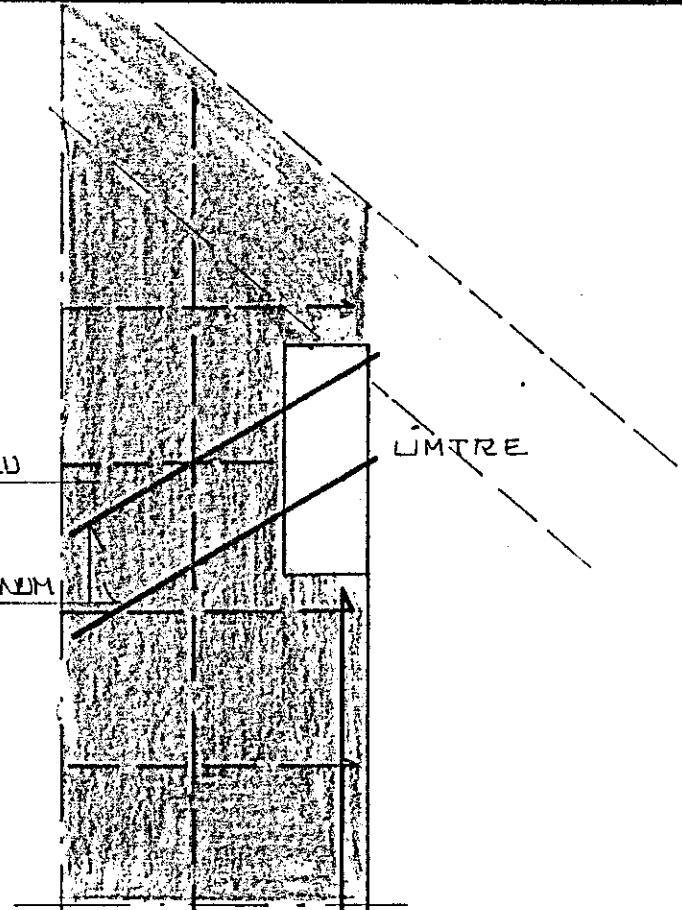

SULA S2.1 1:10

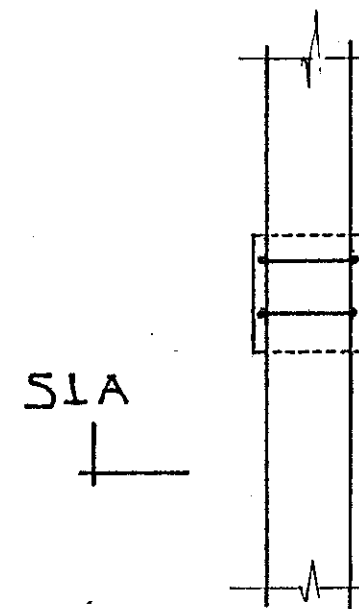


S1A

2 STK TADLUR K 12
YFIR LIMTRE

S1A

FESTING LIMTRES VIÐ SULU S1

2 STK TADLUR
K 12 YFIR LIMTRE

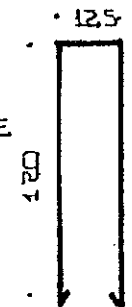

SNIB S1A - S1A 1:10

SULUJARN 4K 10
GARDIR R8° 15

28. okt. 1982
HAFNARFJÓRÐ
BYGGINGARFRUM
[Signature]

BR. NR.	DAGS	EBLI BREVINGAR	SIGN.
		HRAUNTUNGA 2 HAFNARFJÓRÐI	DAGS. 8210/11
		ÞAKVIÐIR	HANNAS 819
			TEIKNAD L...
			VERK NR. 82.18
		MELIKV. 1:50 x 1:10	BLAD NR.
		SIGURÐUR ÞORLEIFSSON TEKNIFRÆÐINGUR F.T.F.I.	05
		STRANDGÖTU 11 HAFNARFJÓRÐI SÍMI 54751	