

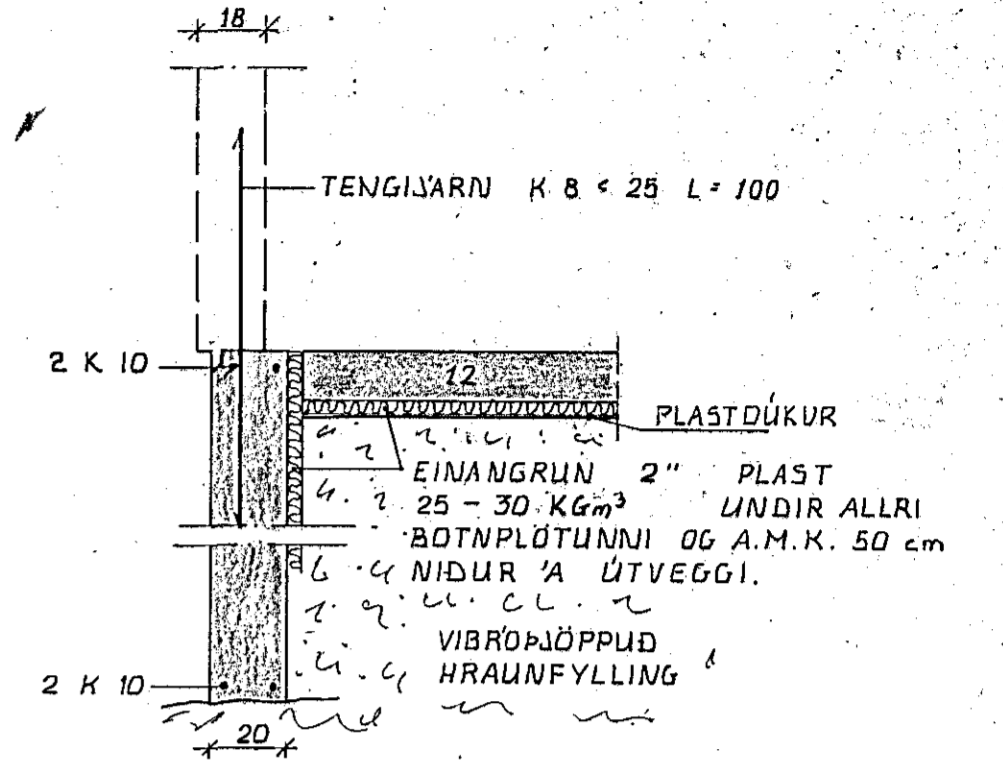



GRUNNMYND 1:50

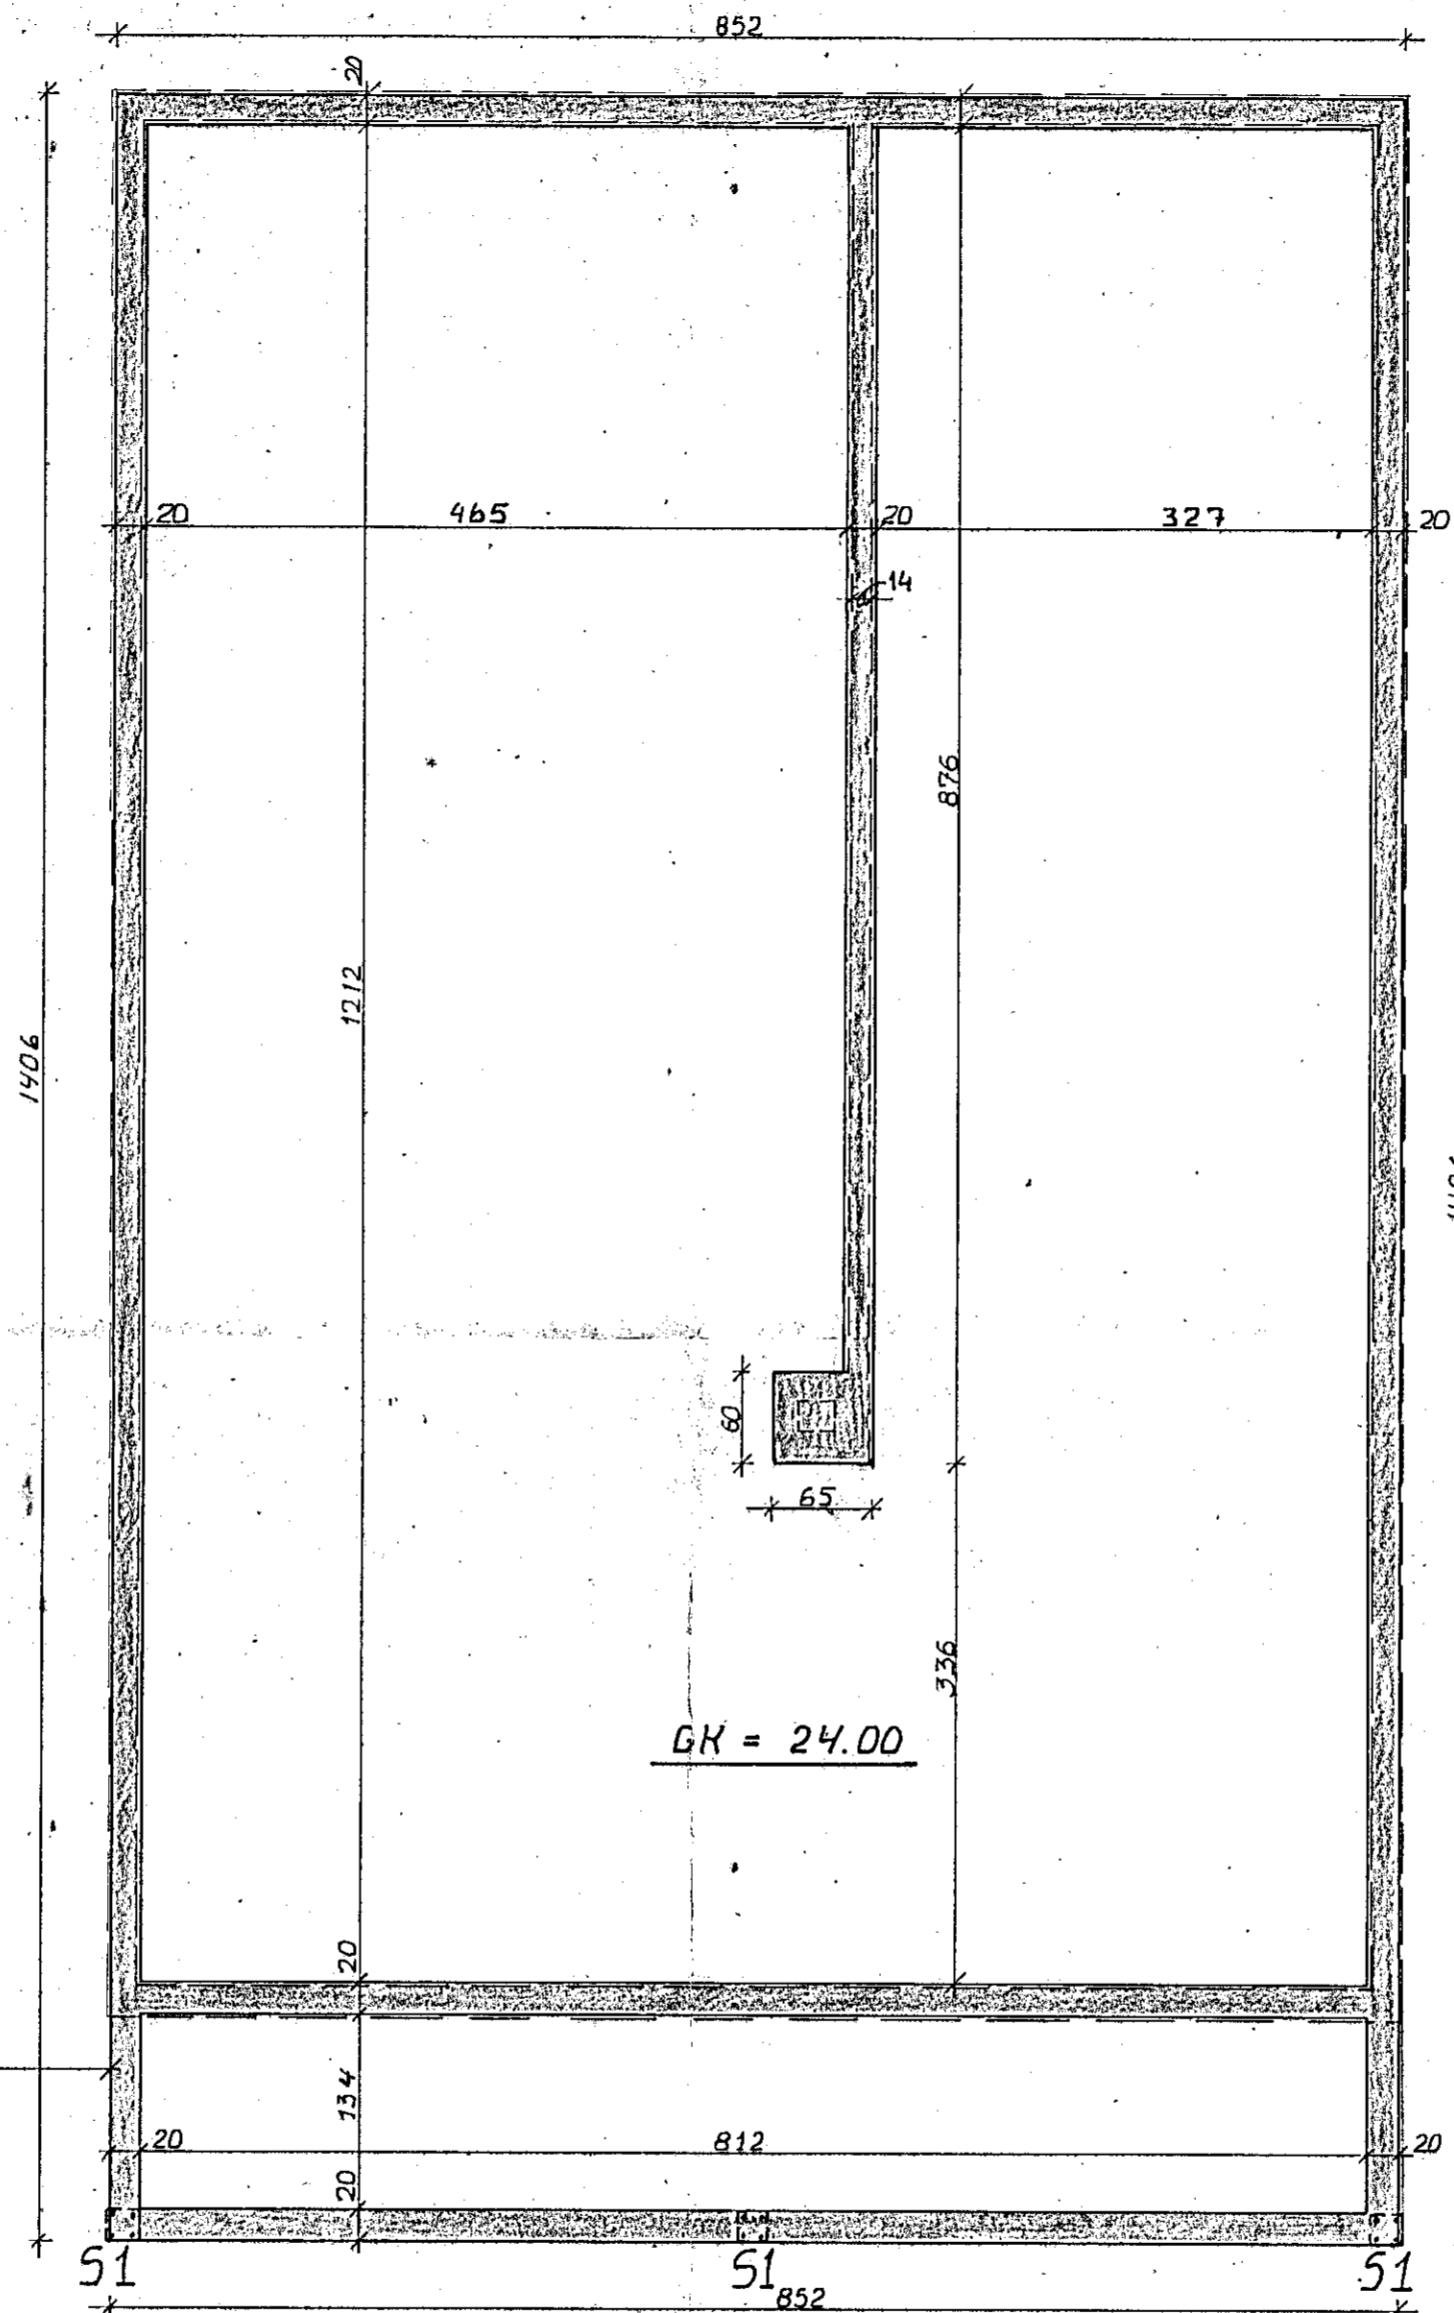


SNIB 'I ÚTVEGGI 1:20

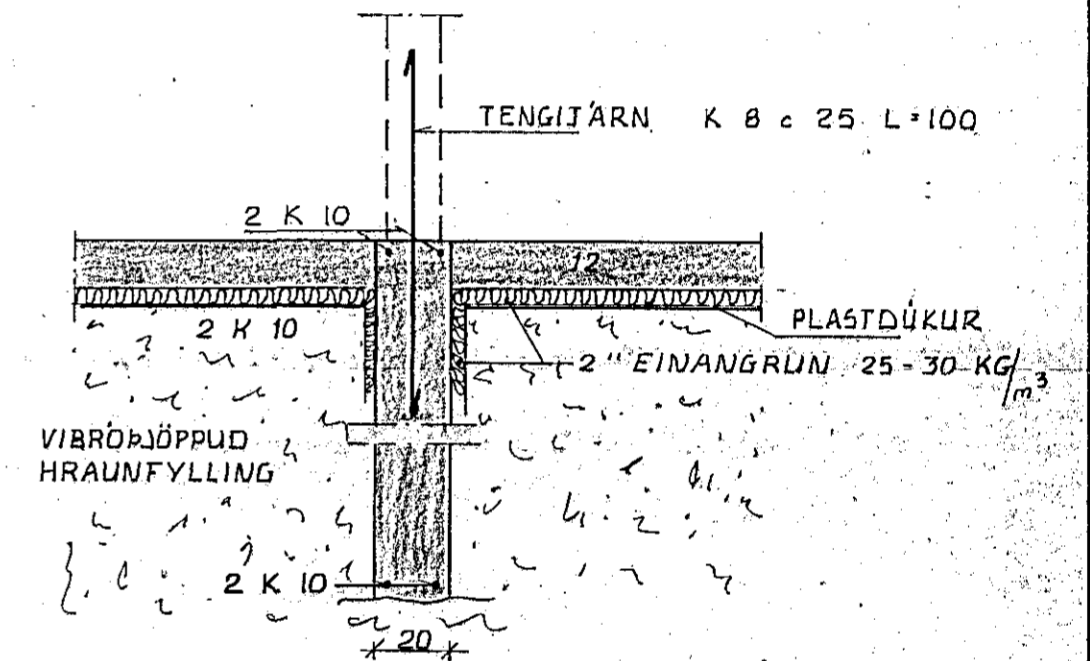

SNIB 'I INNVEGG 1:20

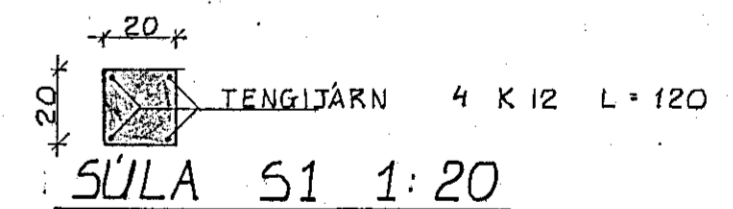

SULA S1 1:20

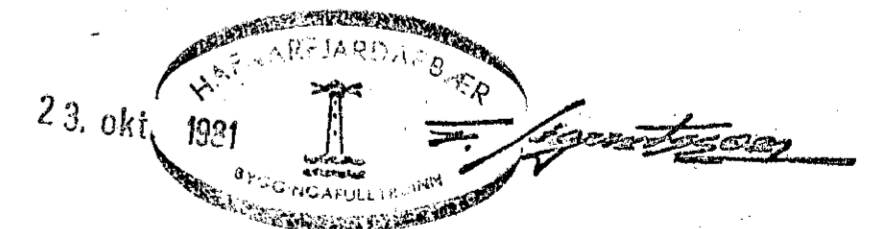

SKÝRINGAR SJA TEIKNINGU NR. 1.0.

HRAUNTUNGA 8, HAFNARFIRÐI	MÆLIKVÆÐI 1:50 1:20	VERK 8104	TEIKN NR 1.1.
UNDIRSTÖÐUR	Hannað: O.V. Teiknað: M.	Yfirfarið: Samb:	DAGS ÓKT '81.
JÓHANN GUNNAR BERGÞÓRSSON STRÁNDGÖTU 11 — HAFNARFIRÐI — SÍMI 53315	BREYTT		