



1
1021/04
MKV. 1:10



3
1031/04
MKV. 1:10

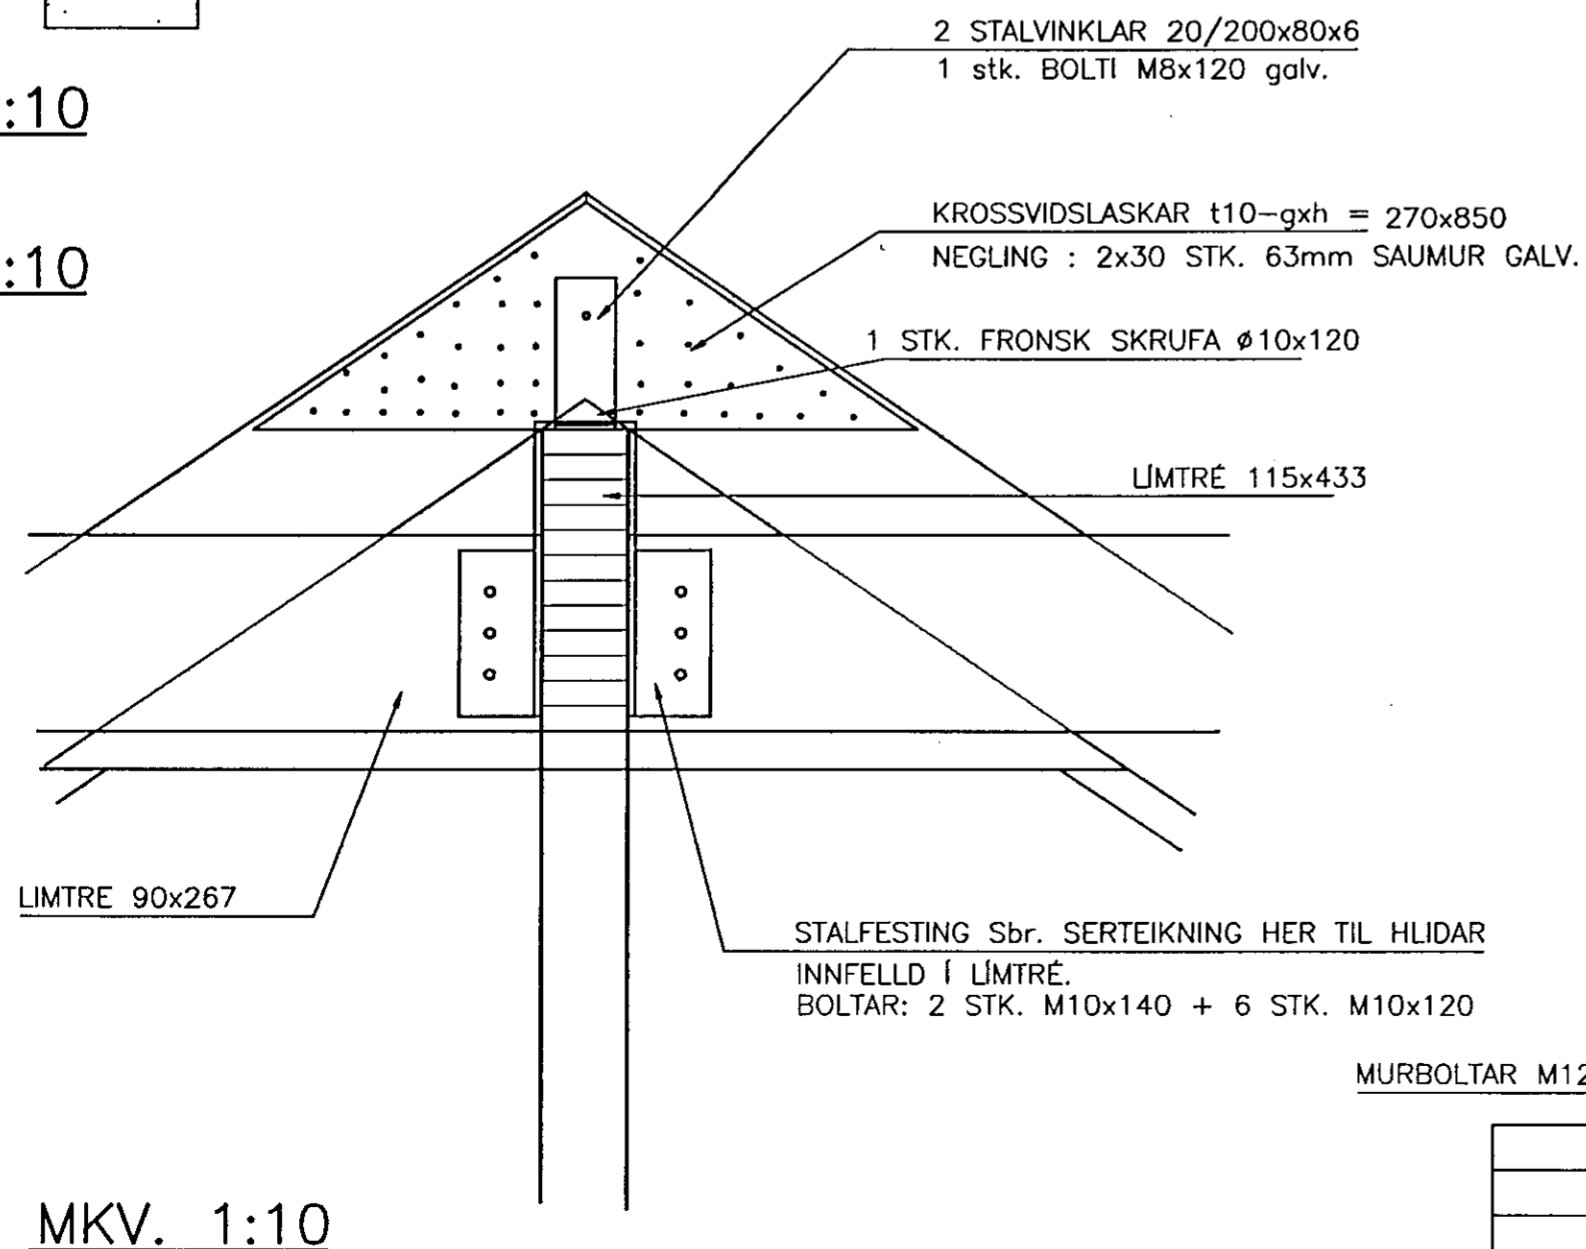


4
1031/04
MKV. 1:10

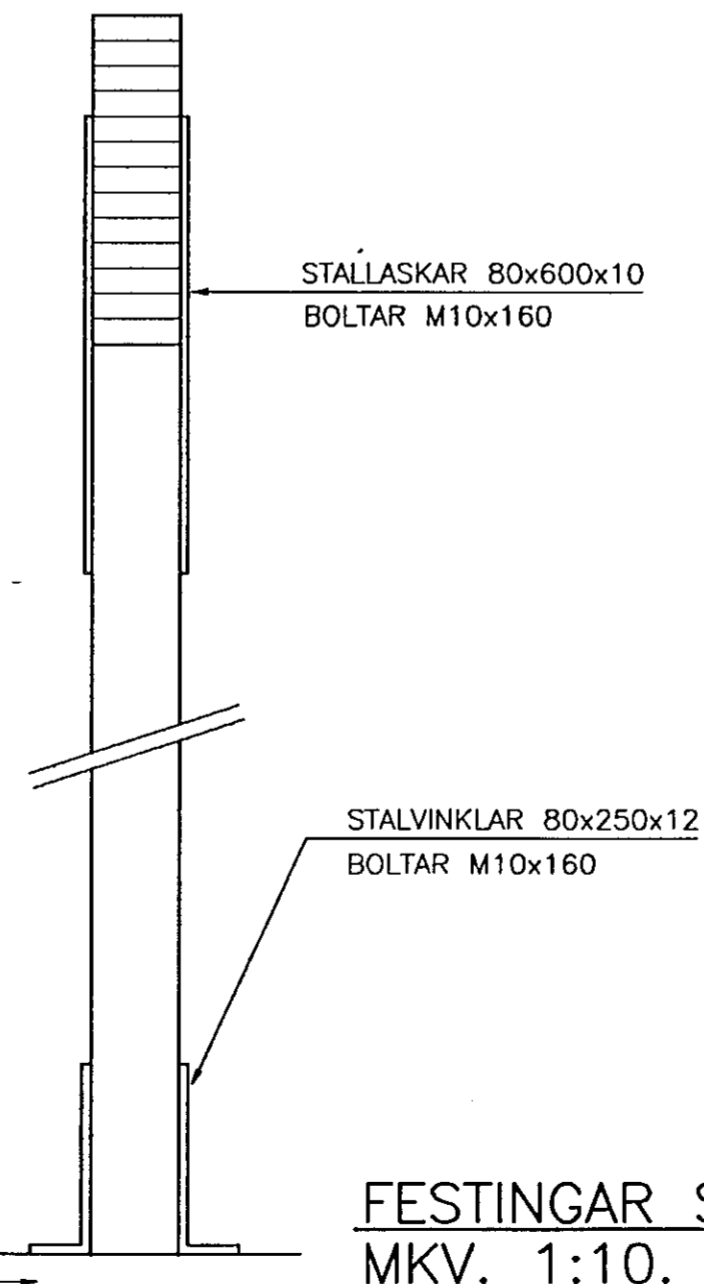


2
1021/04
MKV. 1:10

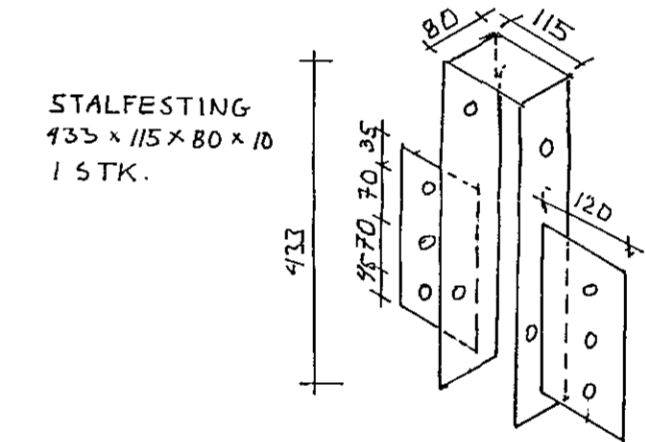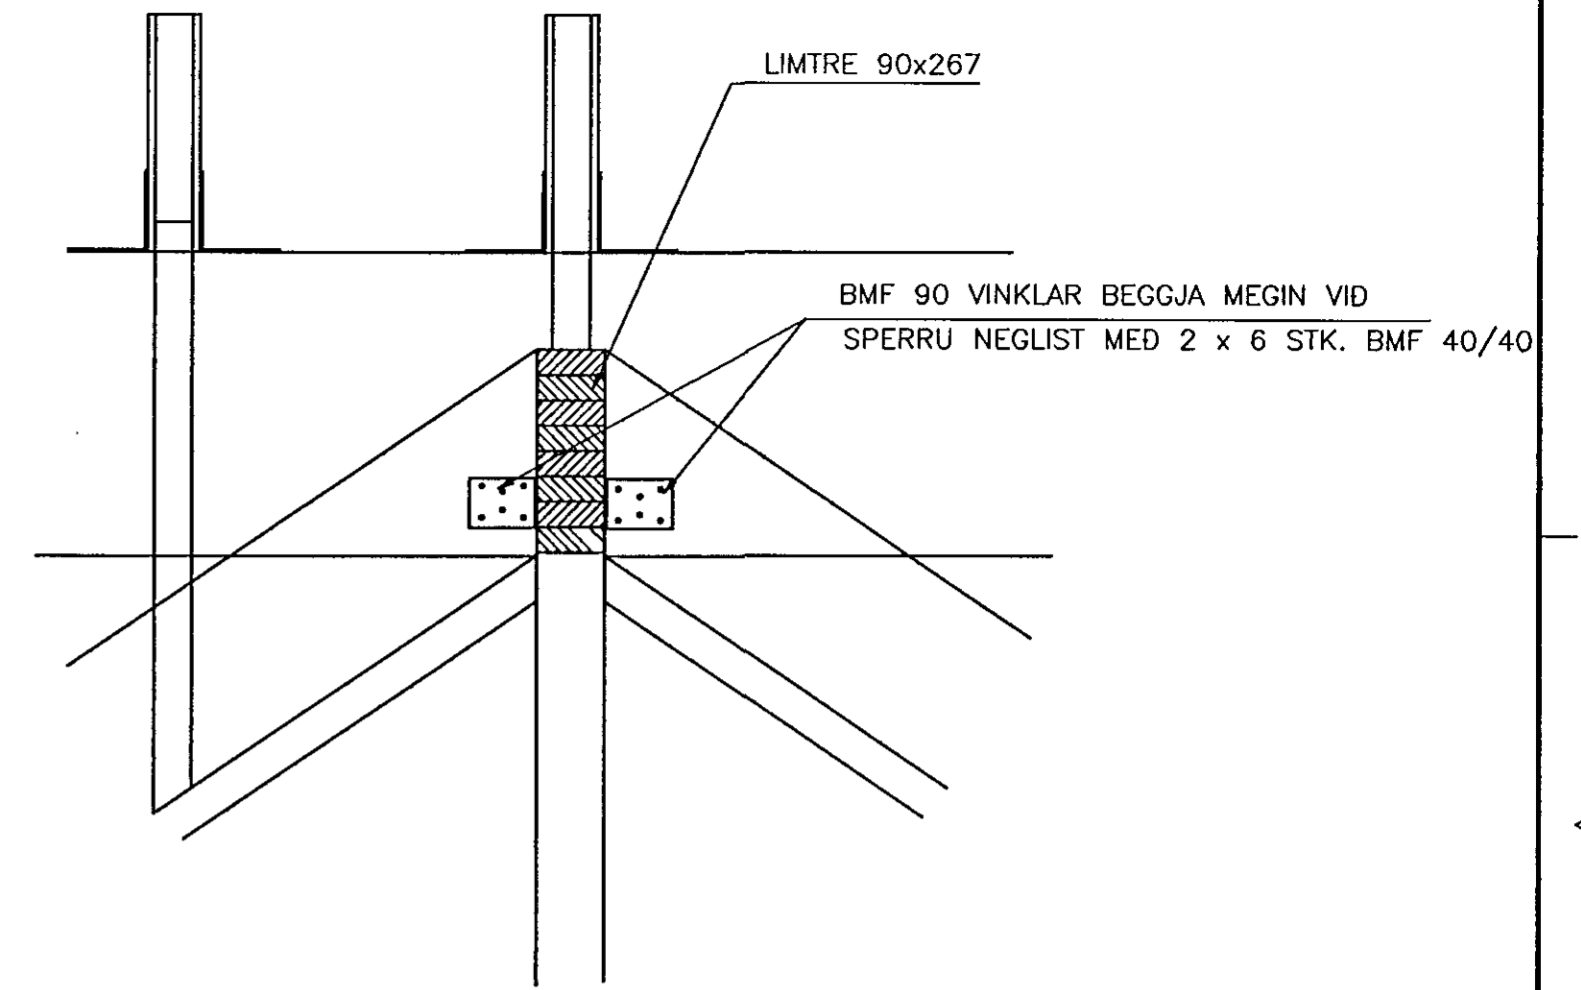


BORUN Ø 12.5
FESTING: LIMTRÉ 433 / LIMTRÉ 267.

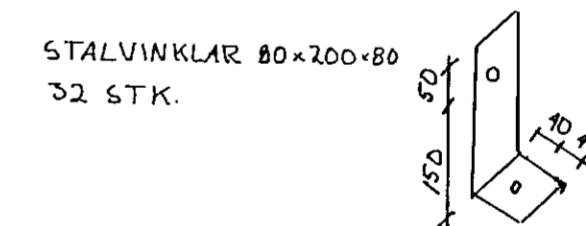

BORUN Ø 8.5
FESTING LIMTRÉ 433 SPERRUR

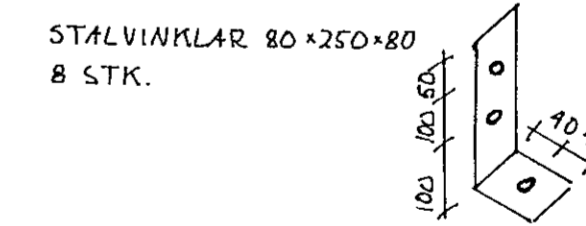

BORUN Ø 12.5
FESTING: SÚLUR / PLATA.

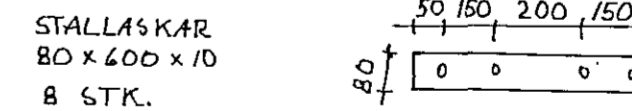

BORUN Ø 10
FESTING: SÚLUR / BITAR

23 JUN 1992



TSB TEKNIÞJÓNUSTA SVANS BJARNASONAR
SVANUR BJARNASON BYGGINGARTEKNIÞRÆÐINGUR F.T.F.I.
ENGIHJALLA 11, 7B KÓPAVOGI SÍMI 40247.

HRINGBRAUT 11, HAFNARFIRÐI.
SNID OG DEILI, FESTINGAR

DAGS	26.05.92	HANNAD	SB	SAMPYKKT	Svanur Bjarnas.
MKV.	1:10	TEIKNAD	SB	VERK NR	105
				BLAD NR	104

BREYTING	DAGS.	HANNAD	SAMP.