
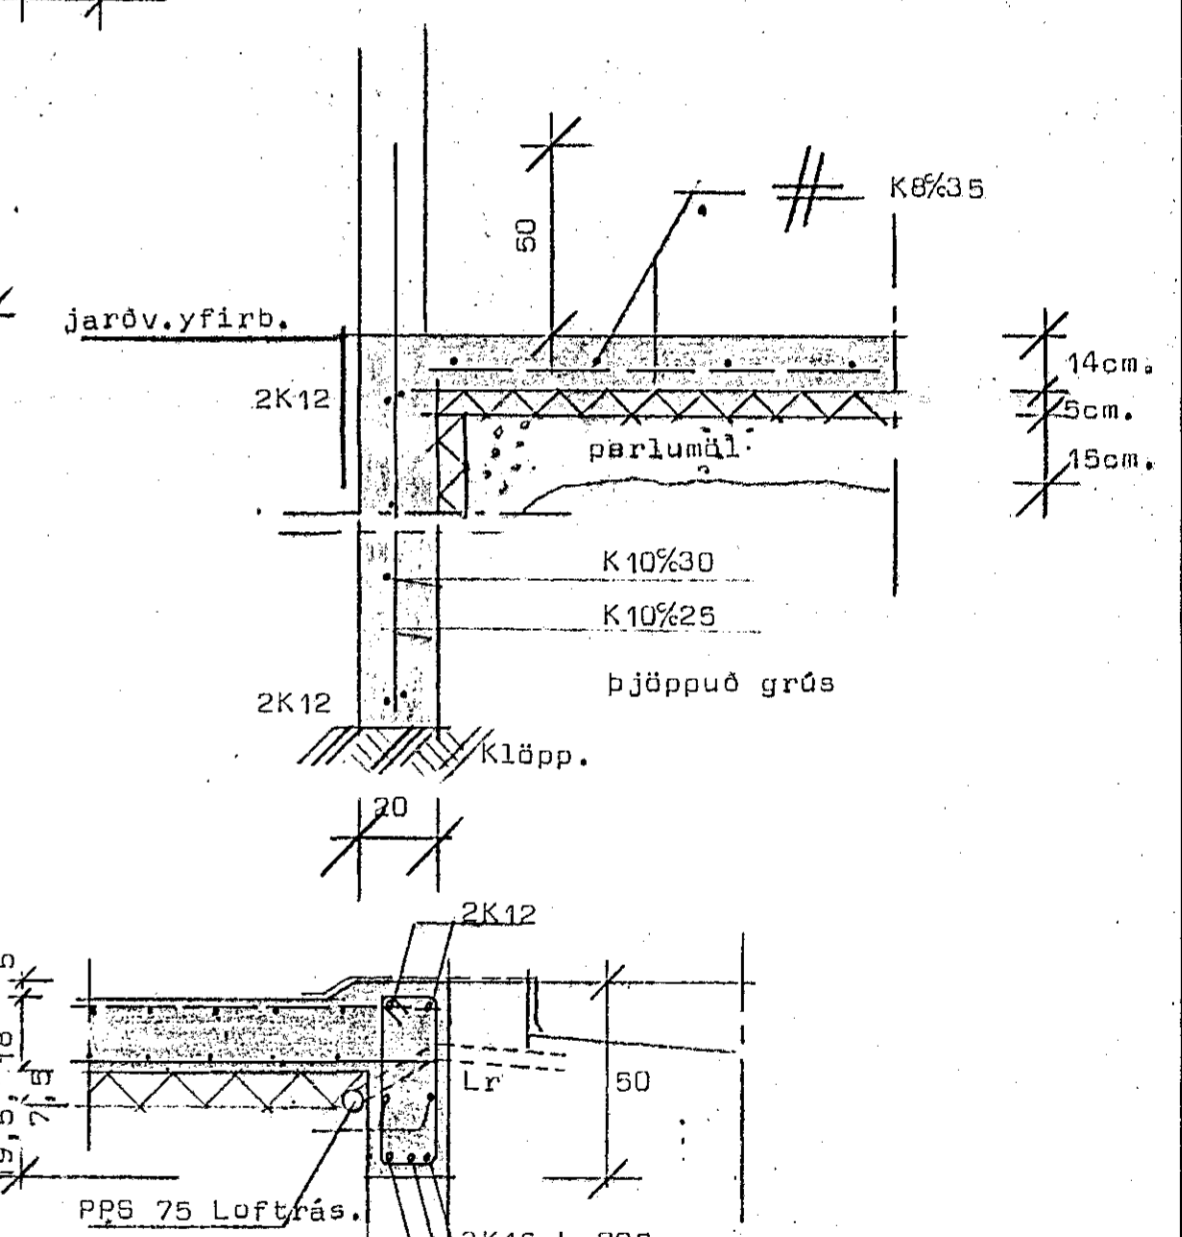
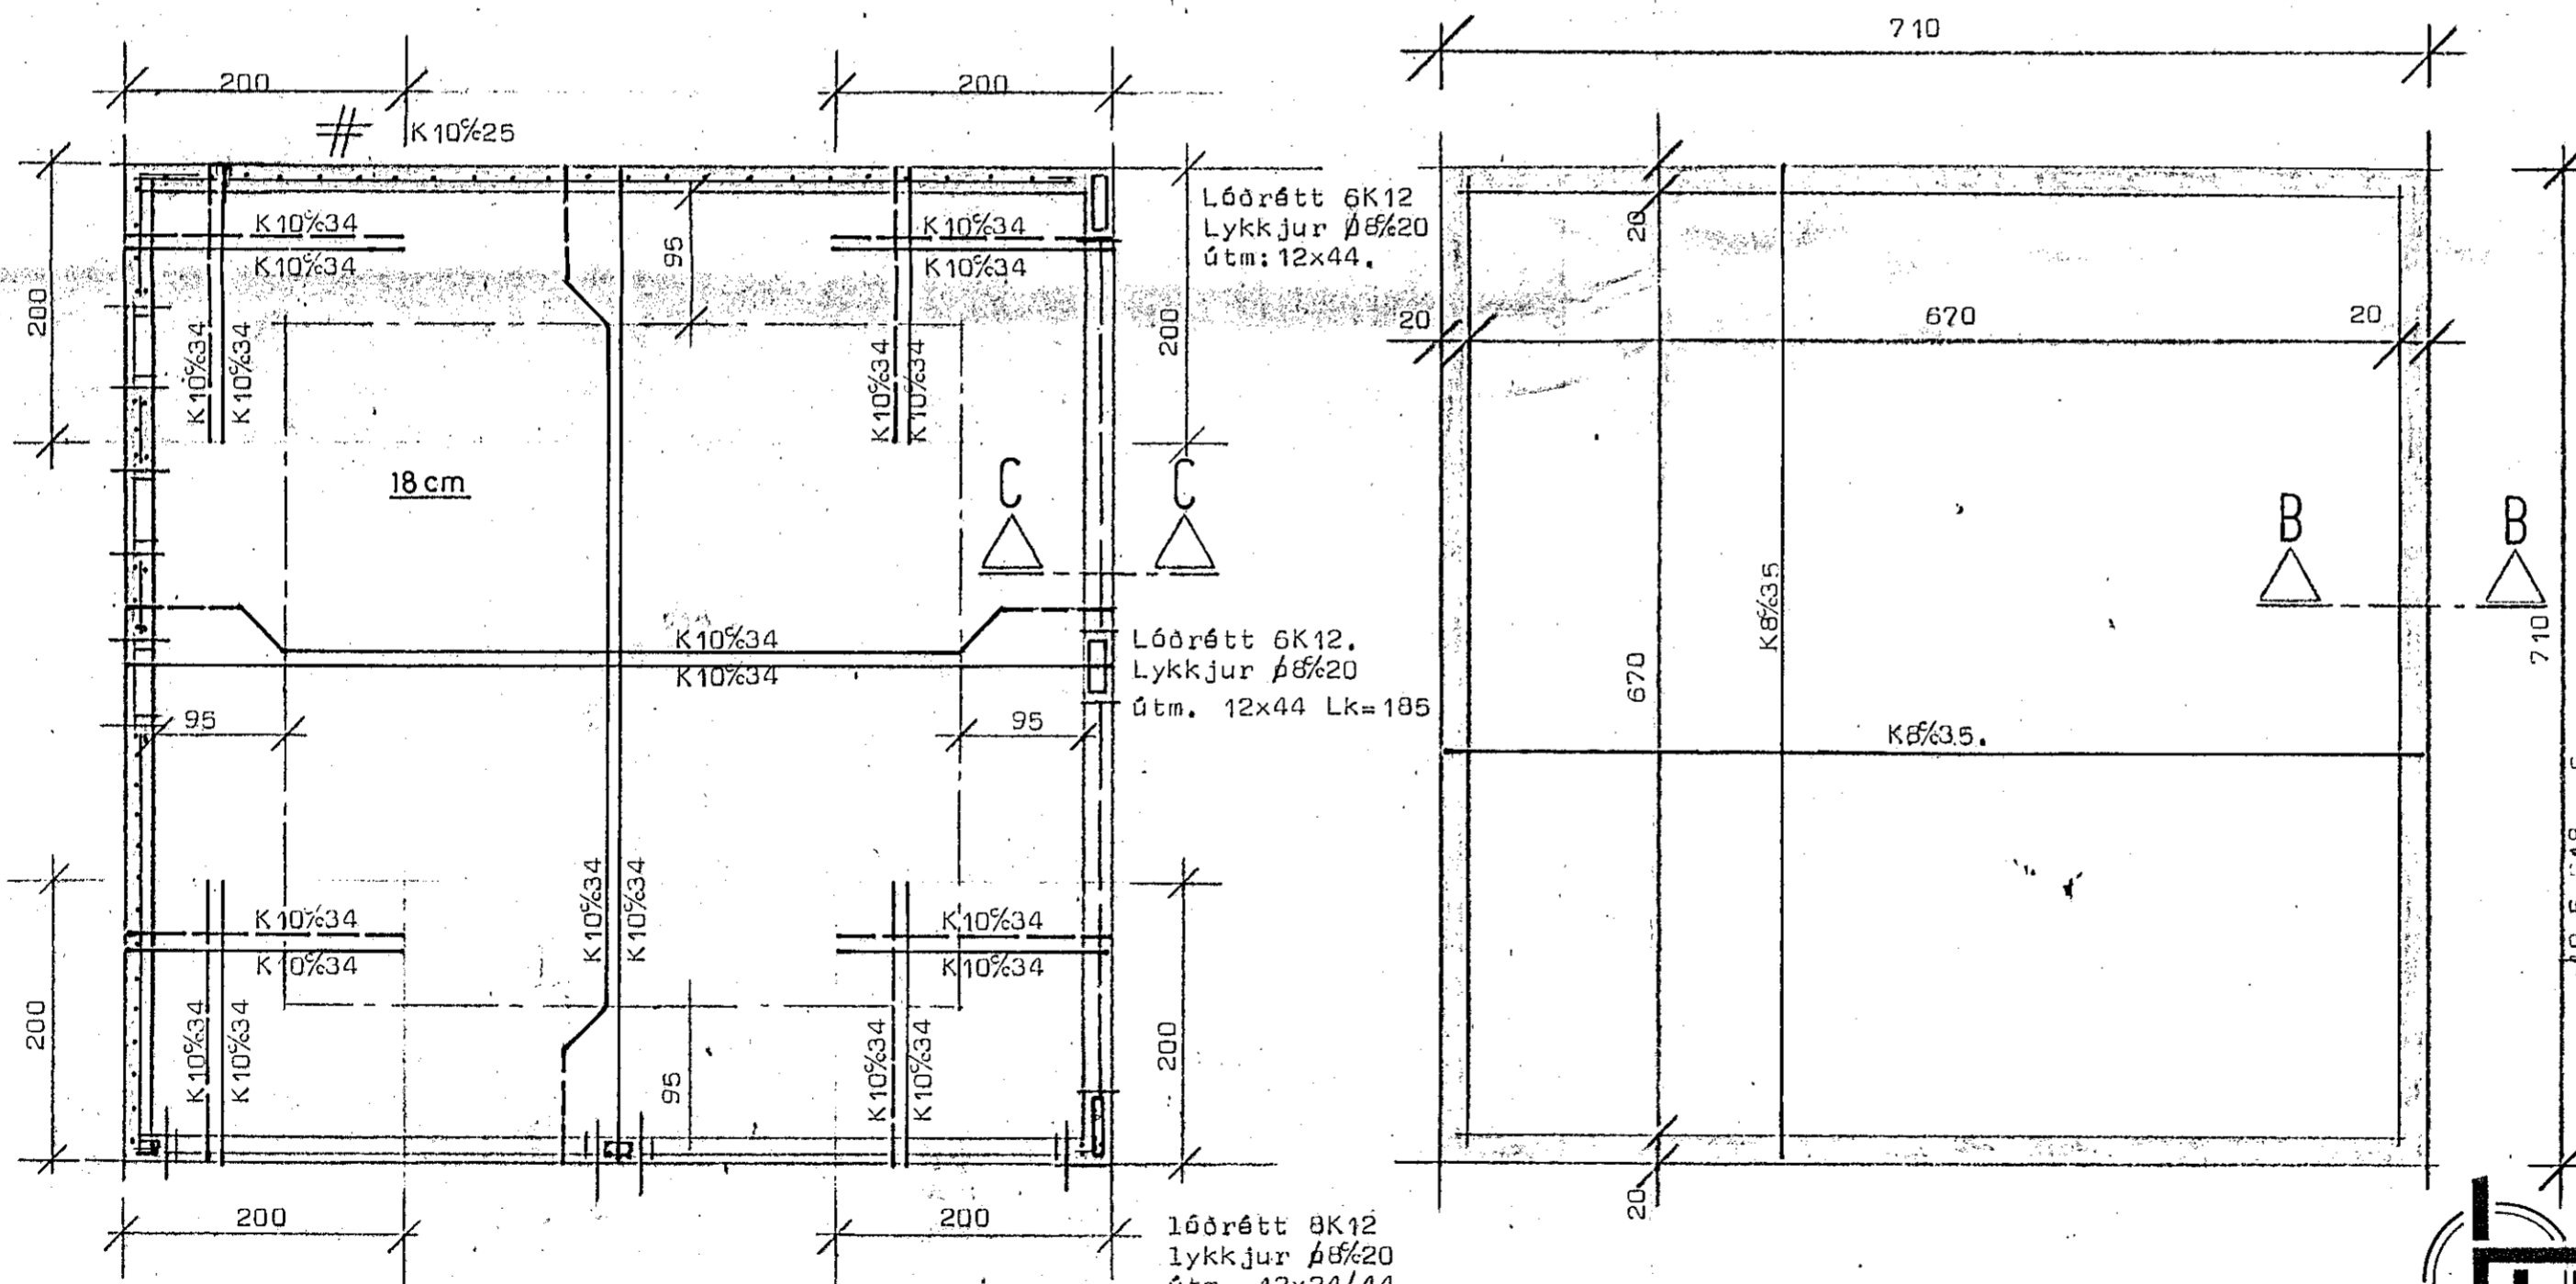


Skýringar sjá blað 2.02.1.

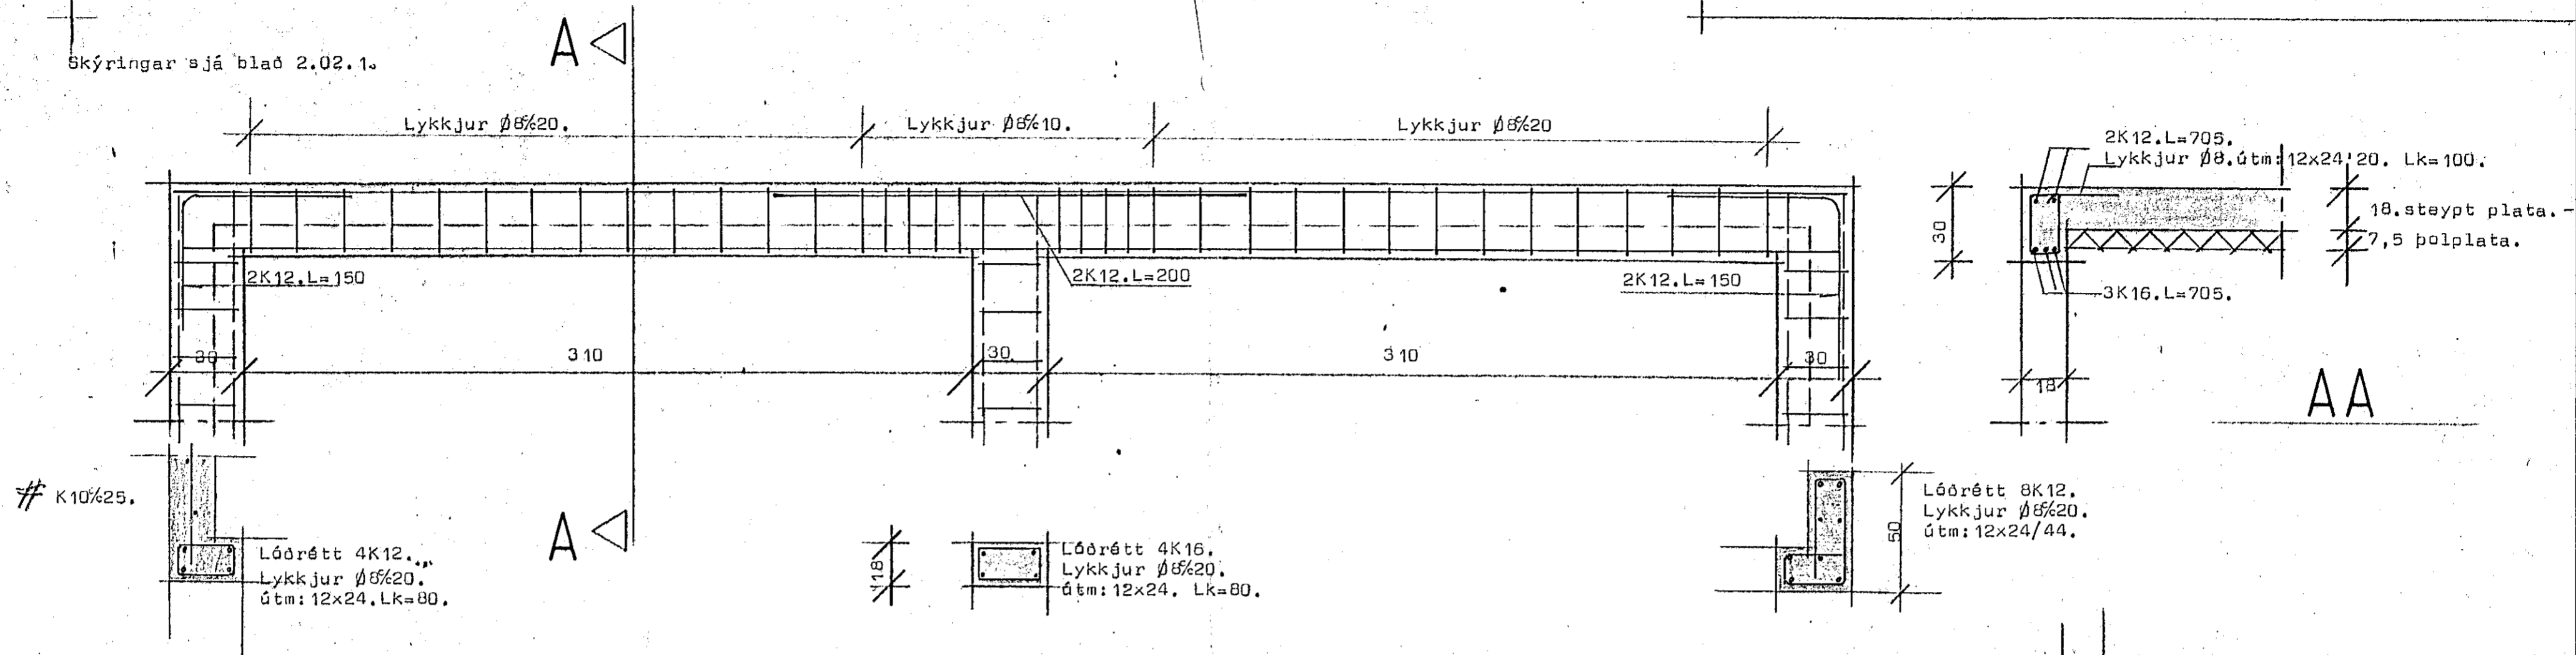

Pakplata-Grunnmynd Mk 1:50

Lóðrétt 8K12
lykkjur $\varnothing 8/20$
útm. 12x24/44

Undirstöður-Grunnmynd Mk 1:50

CC. 18 15 JUN 1988 HAFNARFJÁRDARBER BYGGINGAFLUTRUI

STADALHÚS S/F
TEKNISTOFA SÍÐUMÚLA 31 SÍMI 83141

VERKEFNI	DAGS. apríl 1988	VERK NR
Járnhent steypa, bílgeymsla	MKV. 1:50 1:20	
Hringbraut 40 Hafnarfirði	BR.	87-42.
	BLAD NR 2.01.4.	

SIGURÐUR GUDMUNDSSON SIGURÐUR P. KRISTJÁNSSON FTÍ