
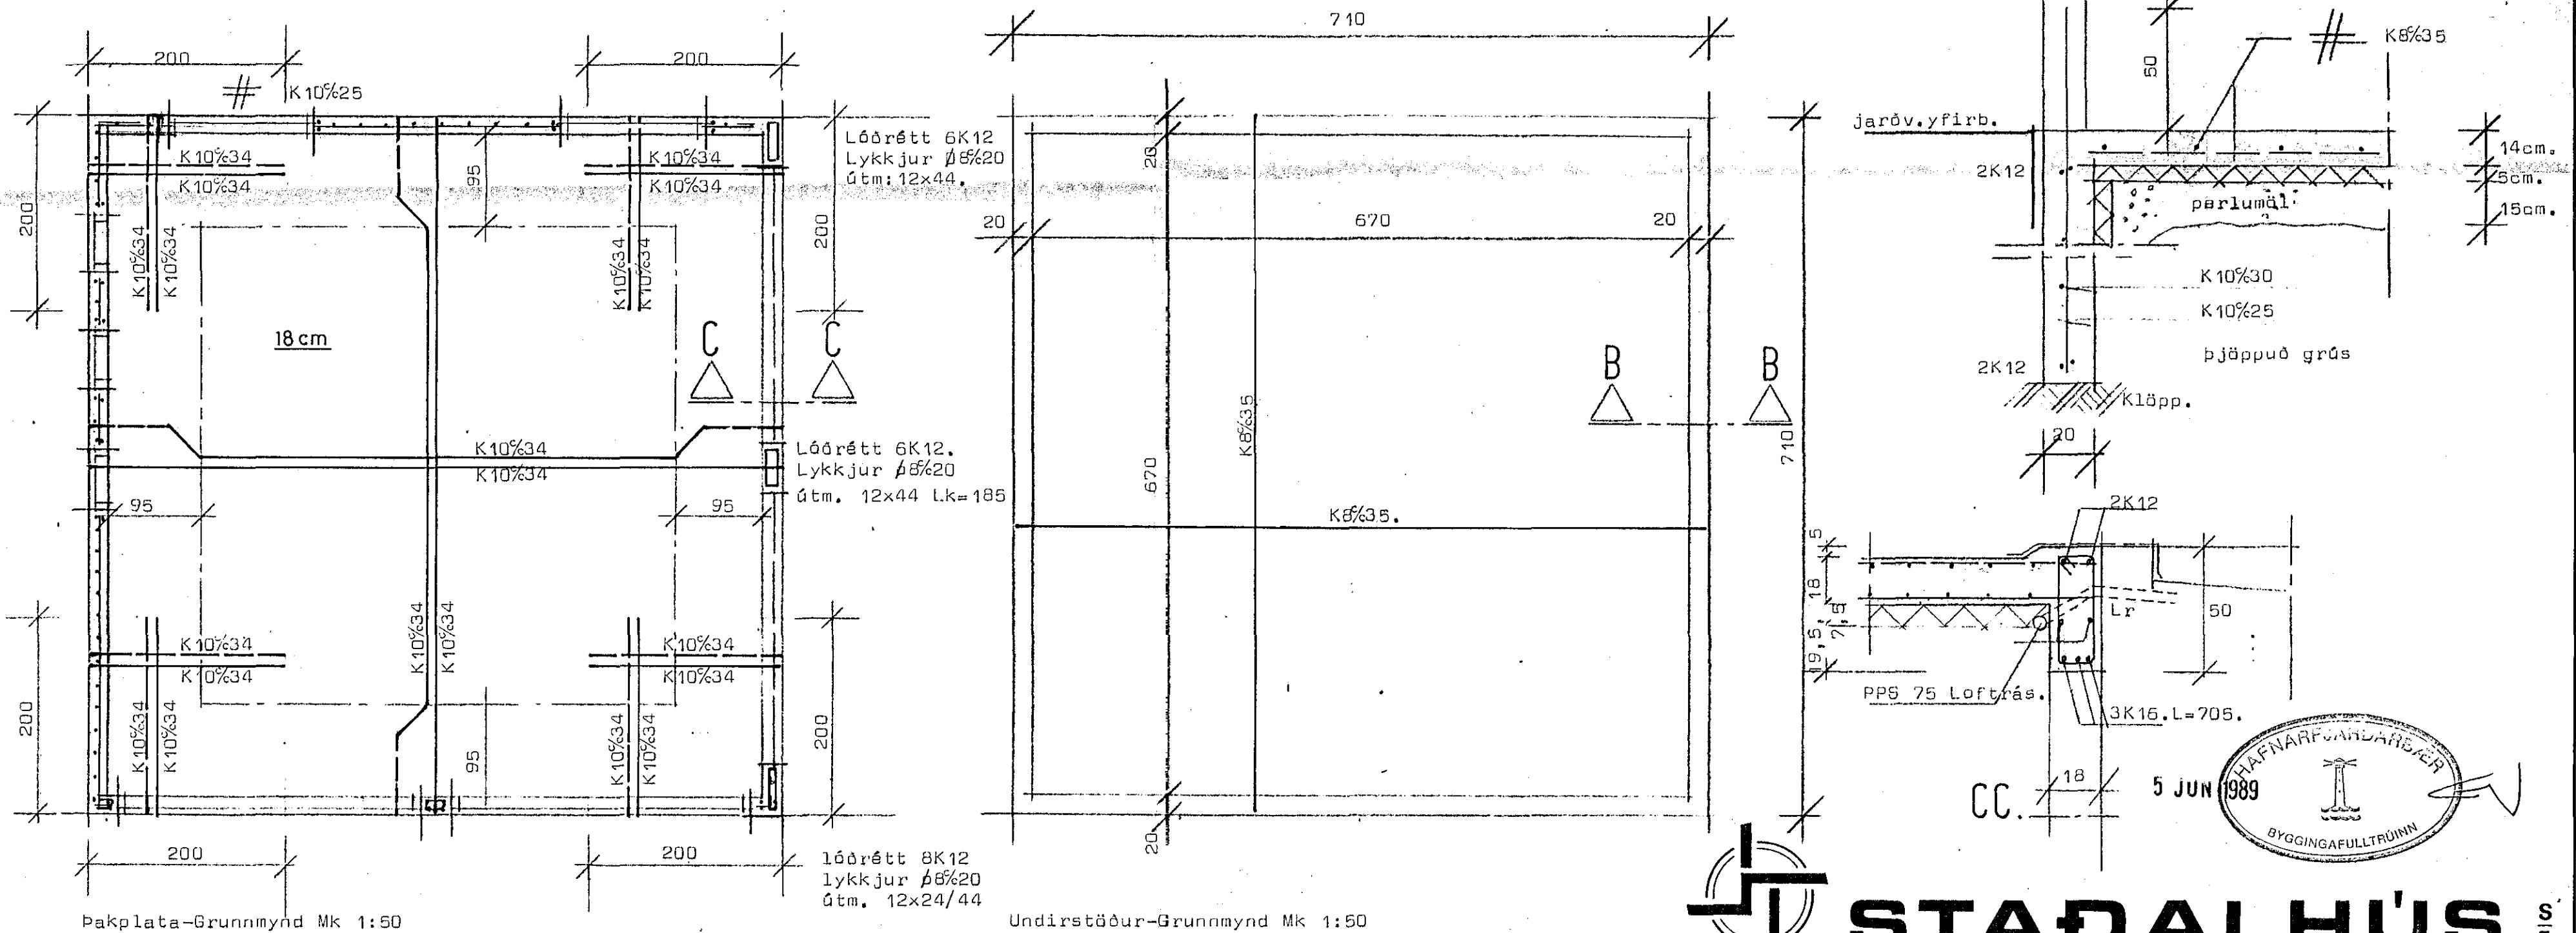


Skýringar sjá blað 2.02.1.

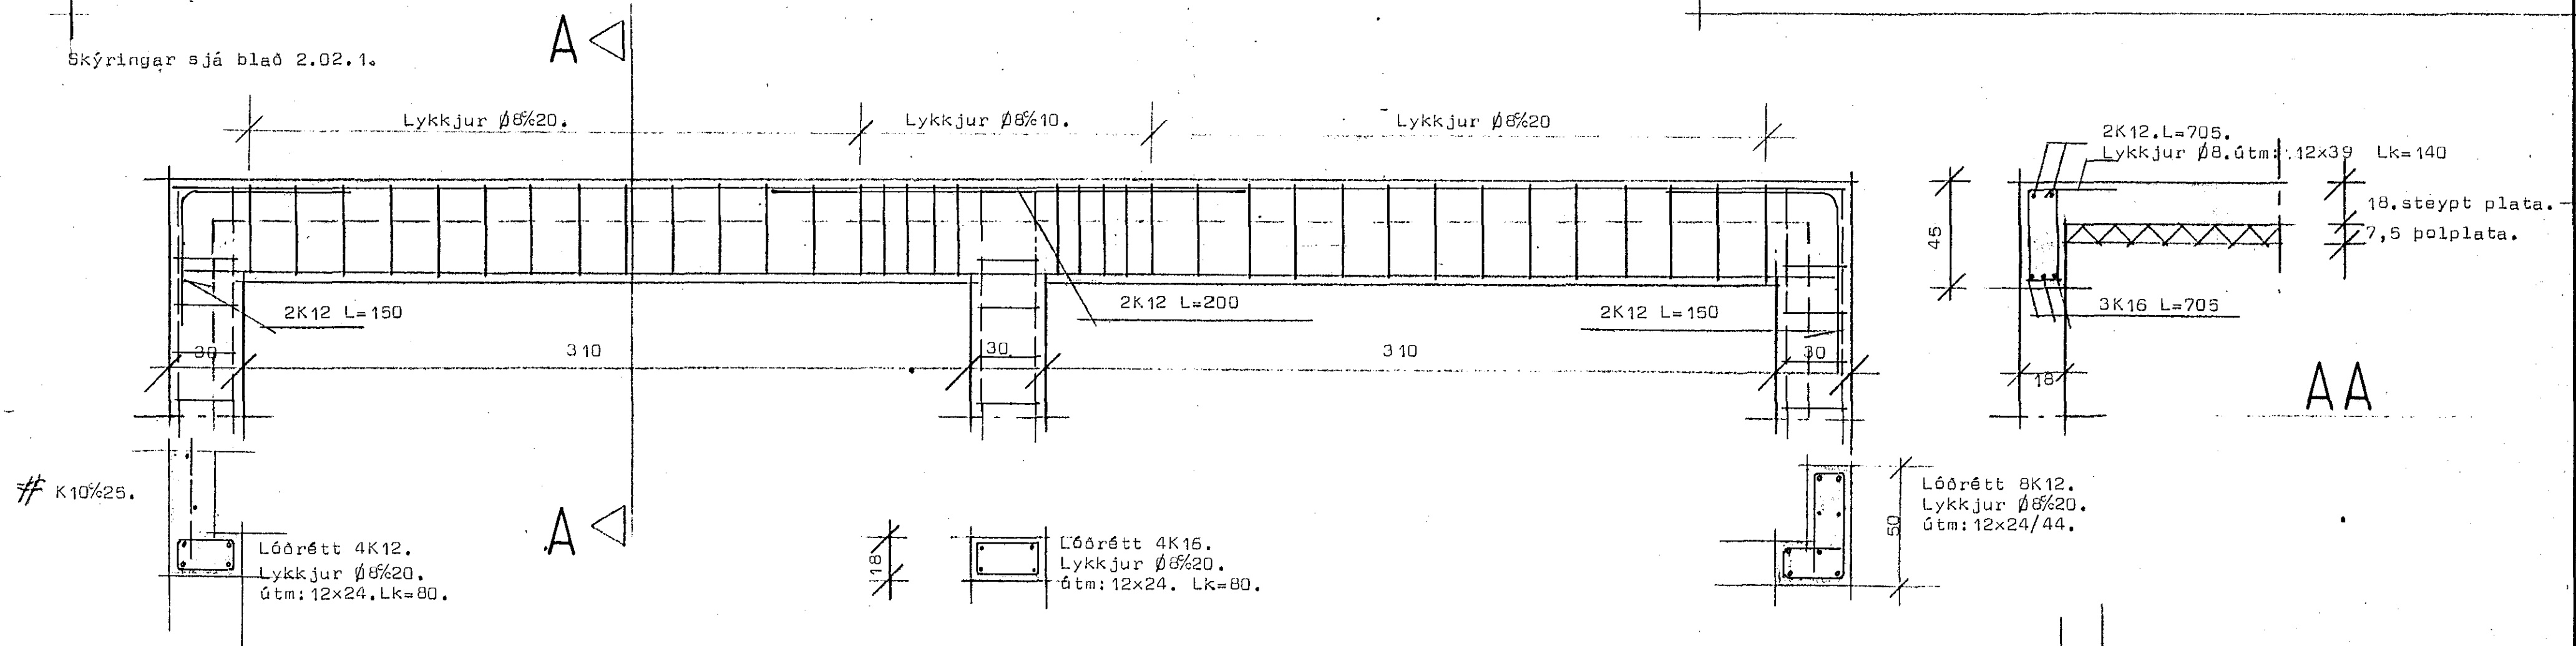

**STADALHÚS** FTÍ  
TEIKNISTOFA SIÐUMÚLA 31 SÍMI 83141

VERKEFNI	DAGS.	VERK NR
Járnhent steypa, bilgeymsla	apríl 1988	
	MKV.	1:50 1:20
	BR.	maí 1989
Hringbraut 40 Hafnarfirði	BLAD NR	2.01.4.
		87-42.

SIGURÐUR GUDMUNDSSON SIGURÐUR P. KRISTJÁNSSON FTÍ