

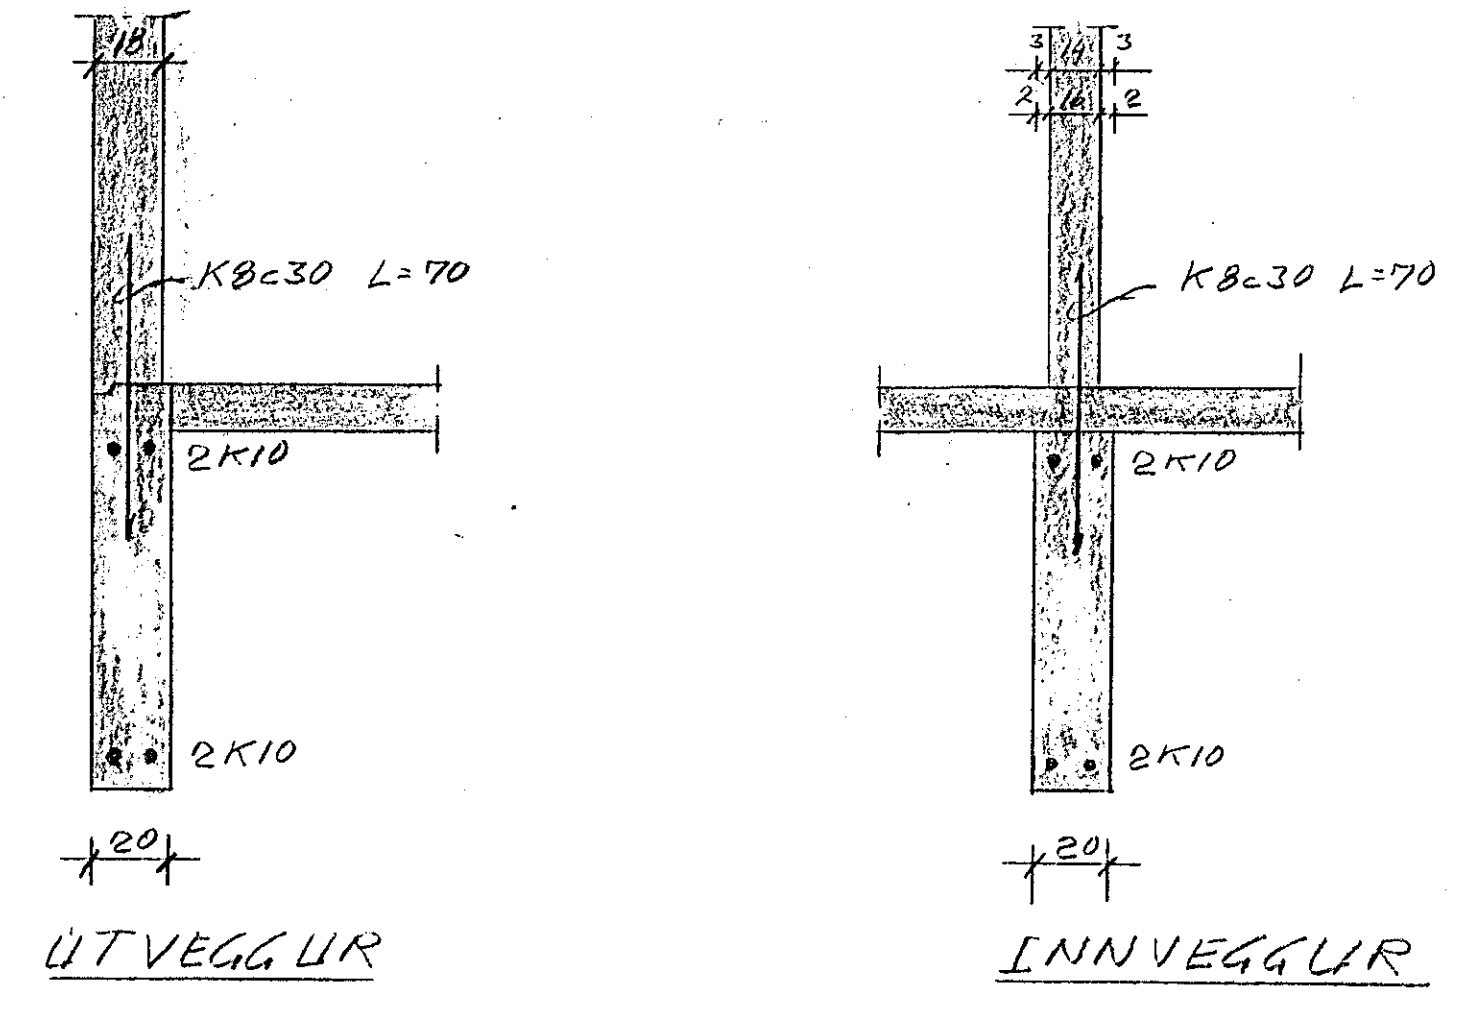


SÖKKLAR, GRUNNMYND 1:50


LÆRITT JÄRN I SÖKKLA 4K10, HEIL UM HORN  
 STEYPA I SÖKKLA OG VEGGI B-150, LOFT B-200  
 JÄRNB. KAMBSTAL KS-40  
 JÄRN I ÆFRI BRUN PLÖTU PUNKTERUD  
 " " NEÐRI " " HEILDREGIN  
 REYKHÄFUR AK10 LÖDR. GJ. 4Bc25  
 MESTA ALAG A GRUNN 5KG/CM<sup>2</sup>  
 ÖLL STEYPUKIL I VEGGJUM SKAL  
 JÄRNBENDA K10c30 L=80

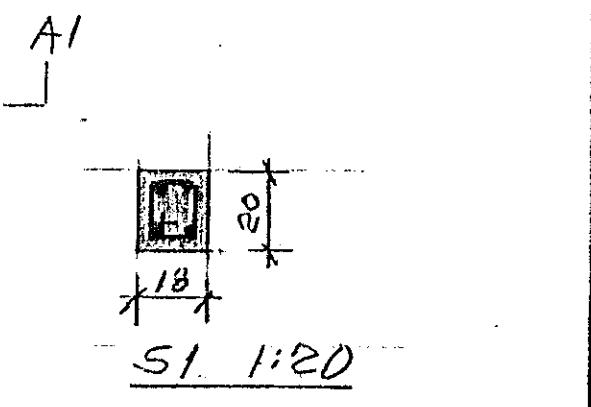


SÖKKLAR, SNEIÐINGAR 1:20

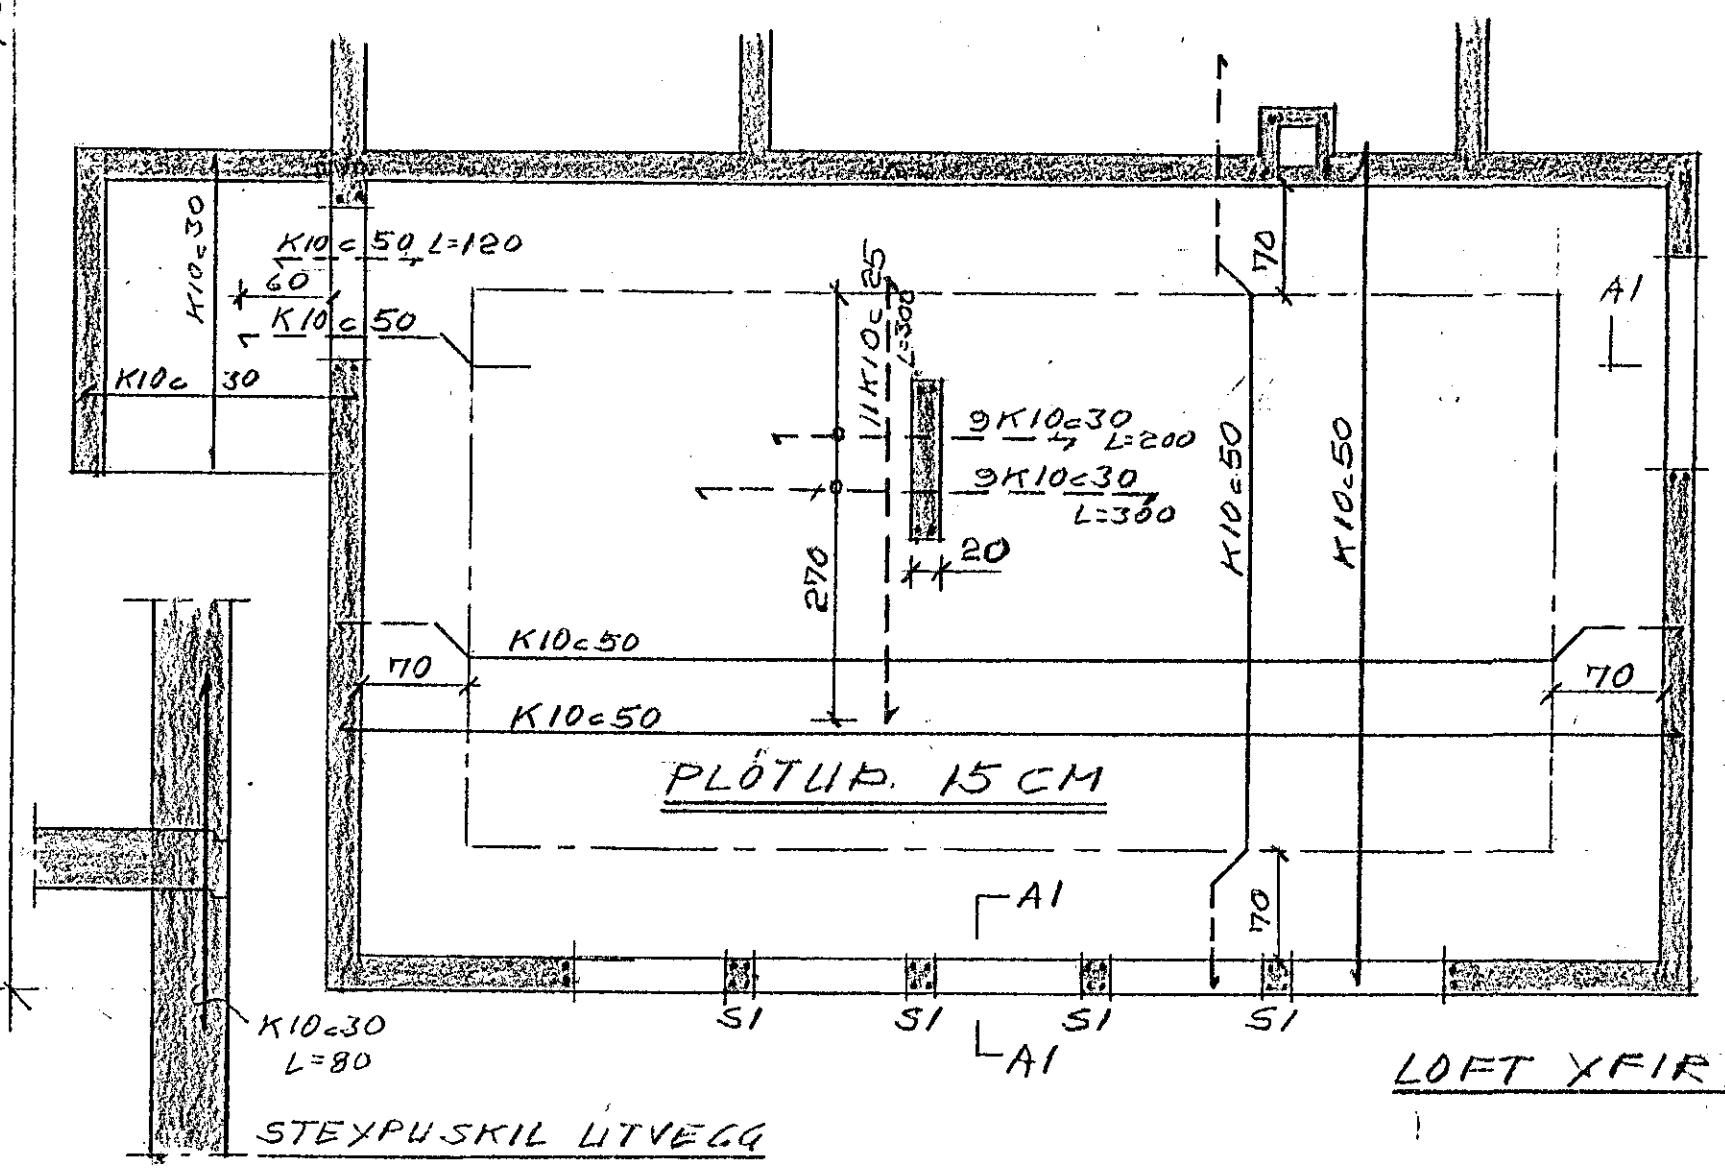

LODR. 4K10 L=270  
 GJ. 4Bc15 (VIÐ GLUGGA)

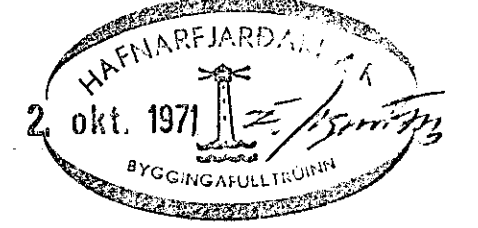

LOFT YFIR KJALLARA 1:50

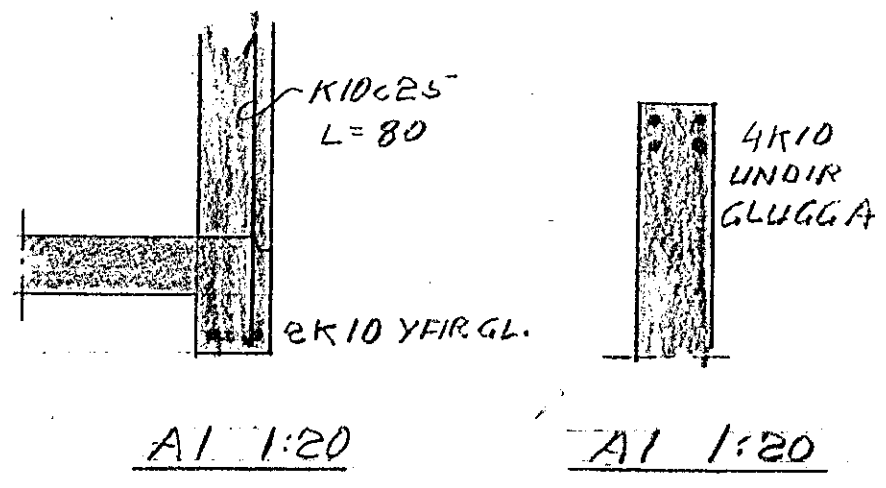

HRINGBRAUT 42 HAFNARFIRÐI

BLAÐ NR. 1 UNDIRTÖÐUR OG KJALLARI

HAFNARF. 22-8-71 Björn R. Þórhallsson

BR. 7-8-71 BR 11