




GRUNNMÝND UNDIRSTÖÐUR 1:50

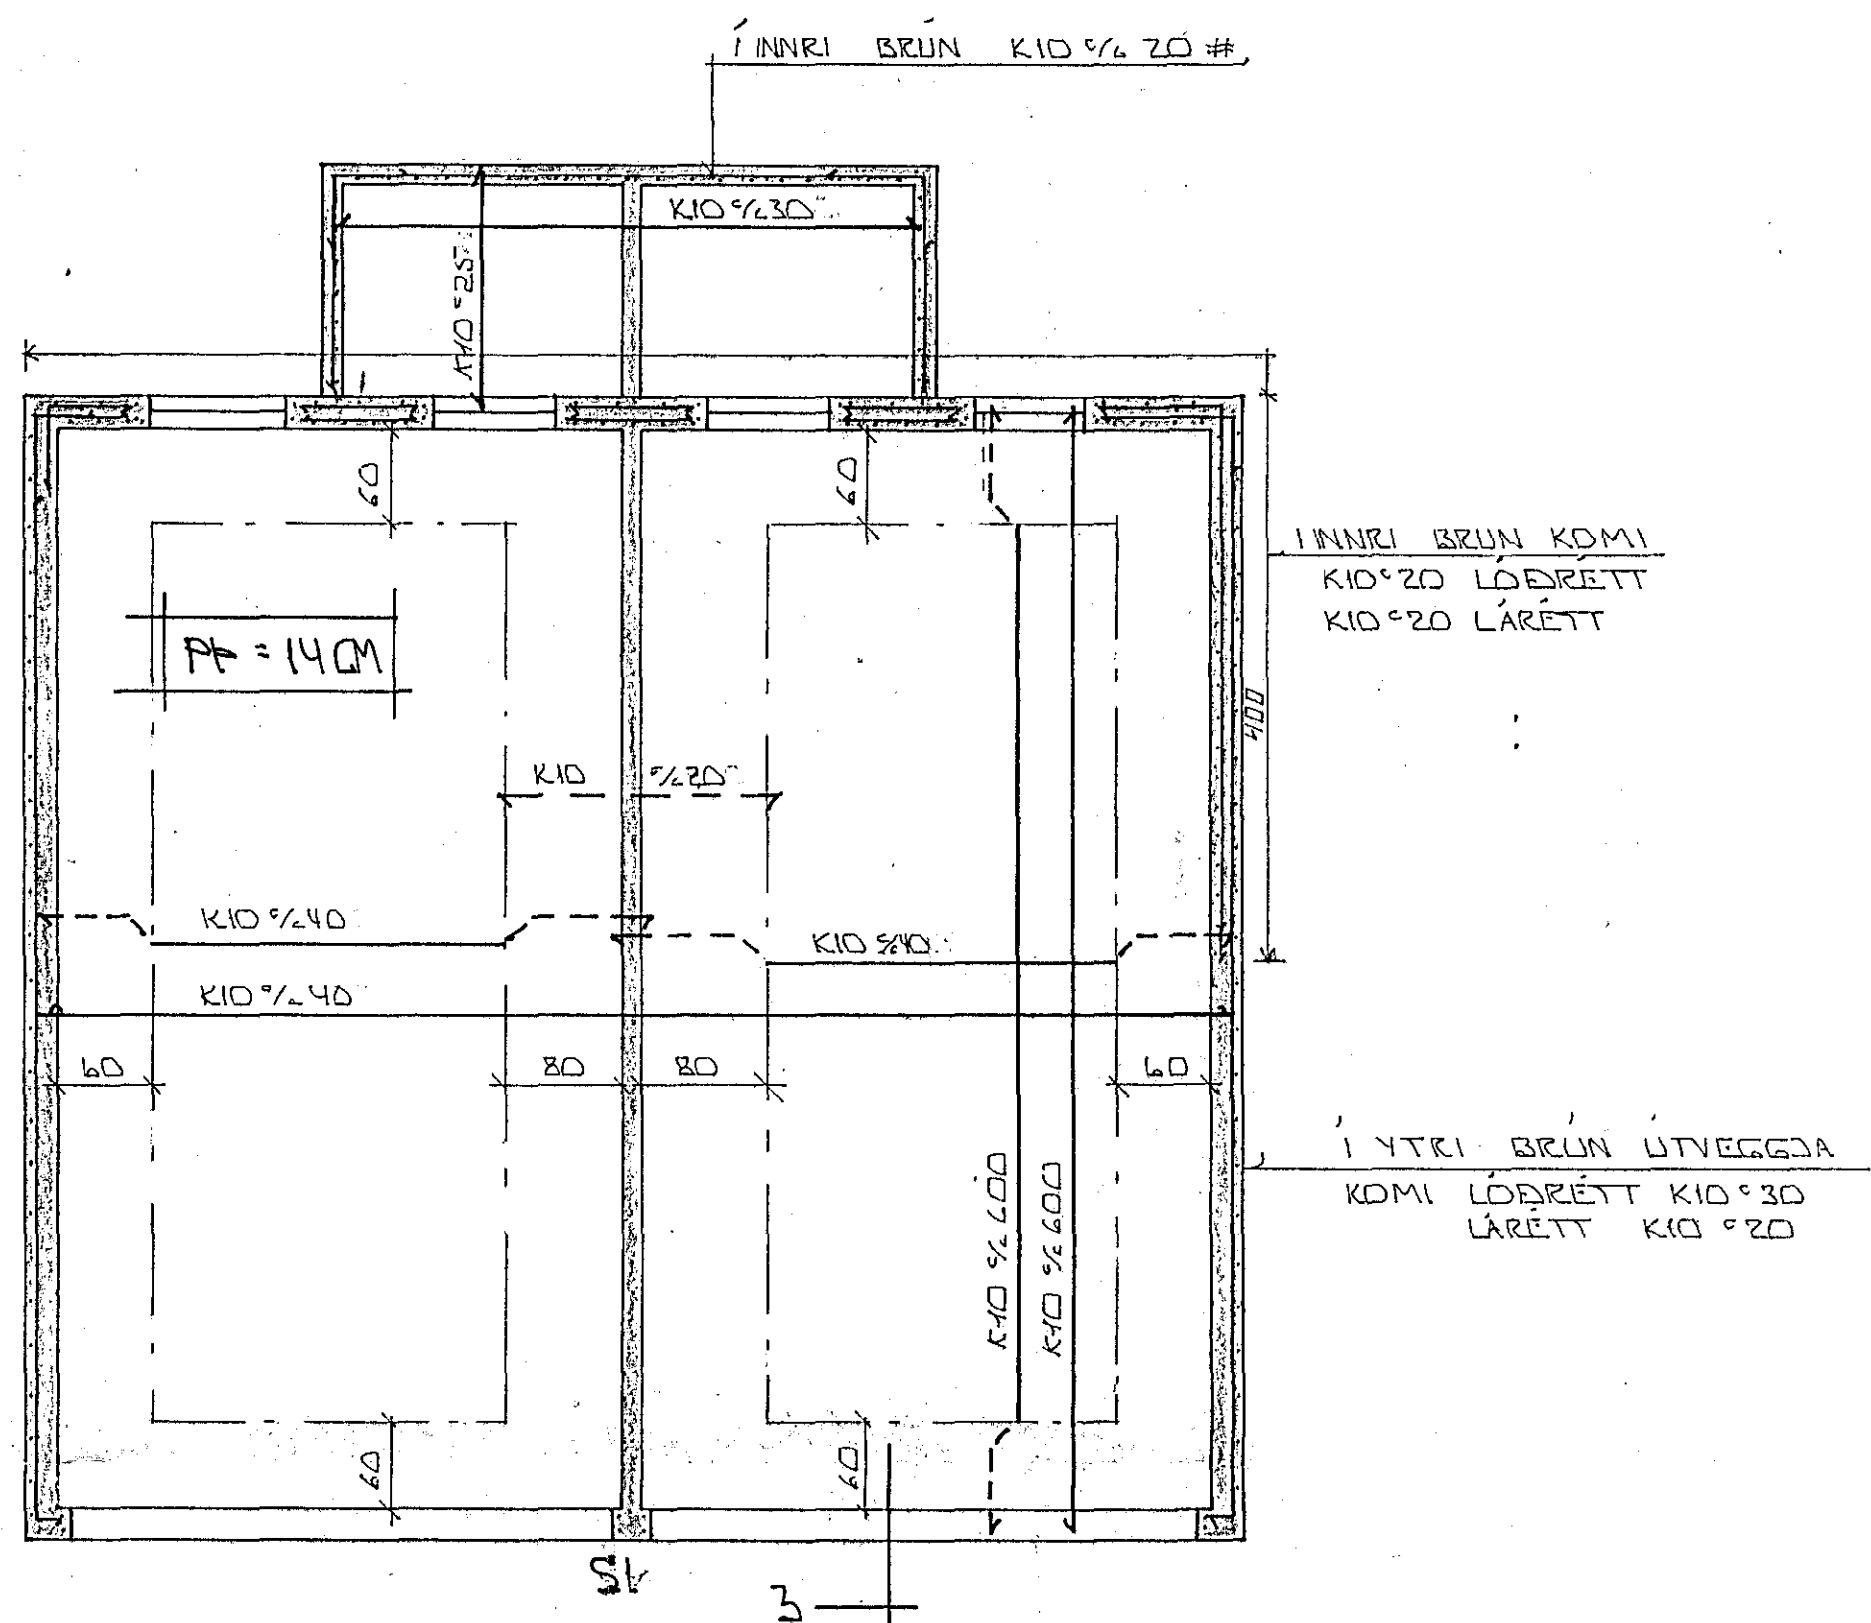


BURÐARVIRKI:
VEGGIR OG PLATA 1:50

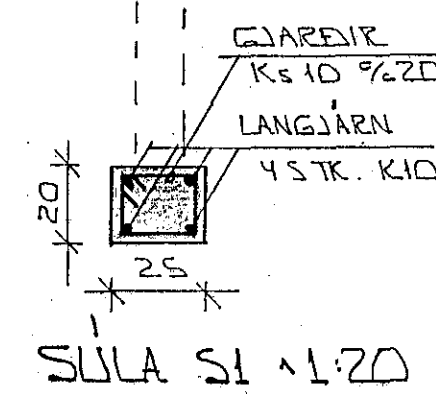


SULA S1 1:20

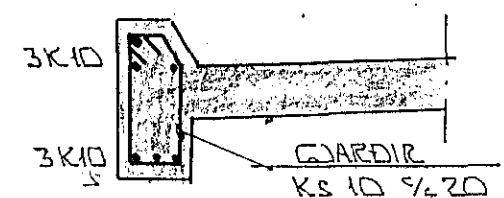


SNID 3 1:20

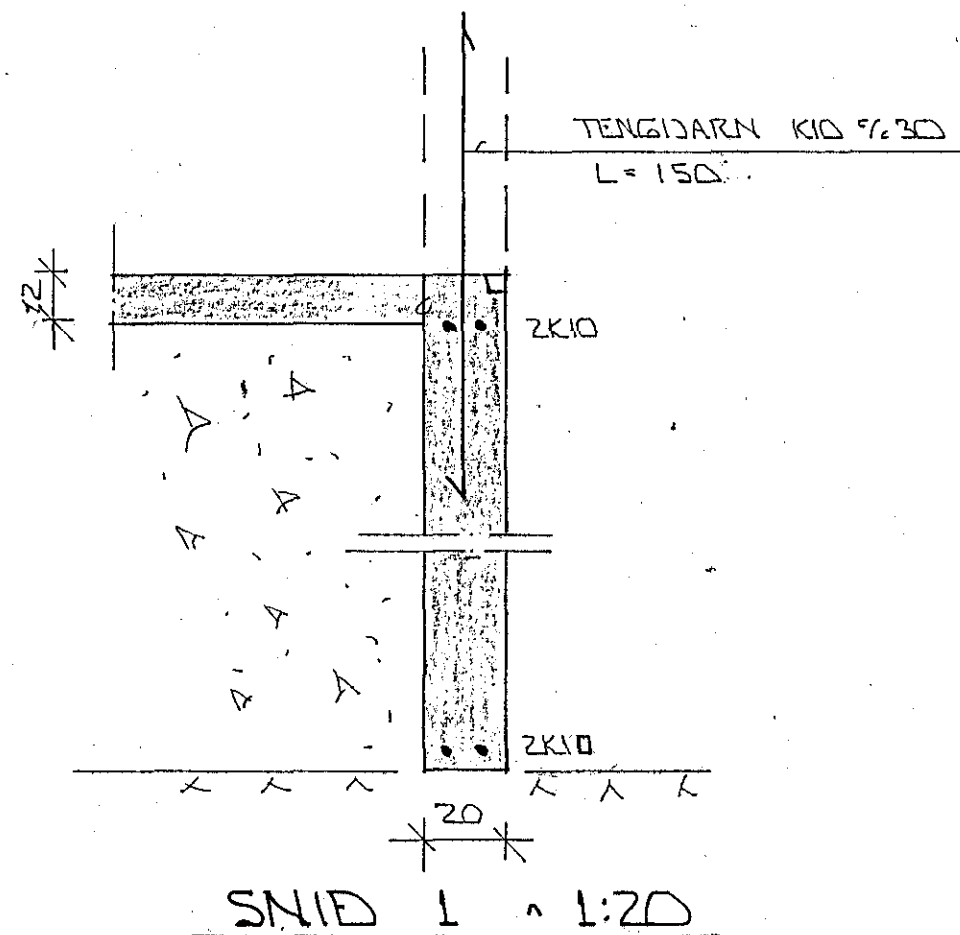

SNID 1 1:20

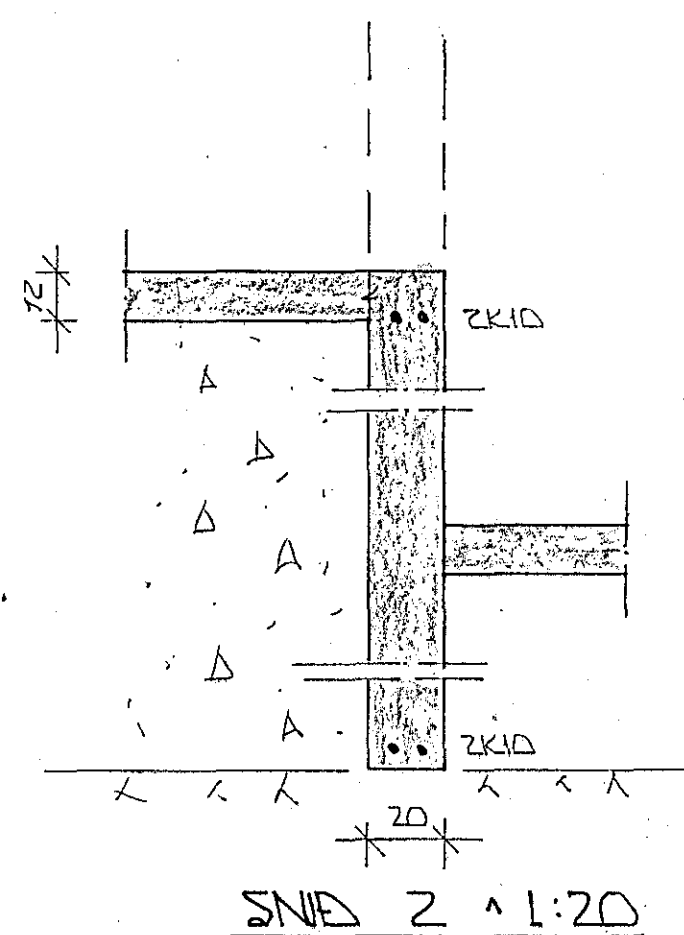

SNID 2 1:20

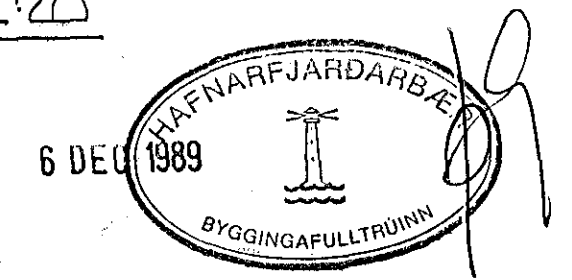

BR.NR.	DAGS	EBLI BREVTINGAR	SIGN.
HRINGBRAUT 42 HAFNARFIREDI			DAGS. '89
BILGEYMSLA: BURÐARVIRKI.			HANNAÐ 4/21
MELIKV. 1:50 1:20			TEIKNAD 4/21
SIGURÐUR ÞORLEIFSSON TEKNIFRÆÐINGUR F.T.T.F.I.			VERK NR. 8936
STRANDGÖTU 11 HAFNARFIREDI SÍMI 54751			BLADNR. 1-01