

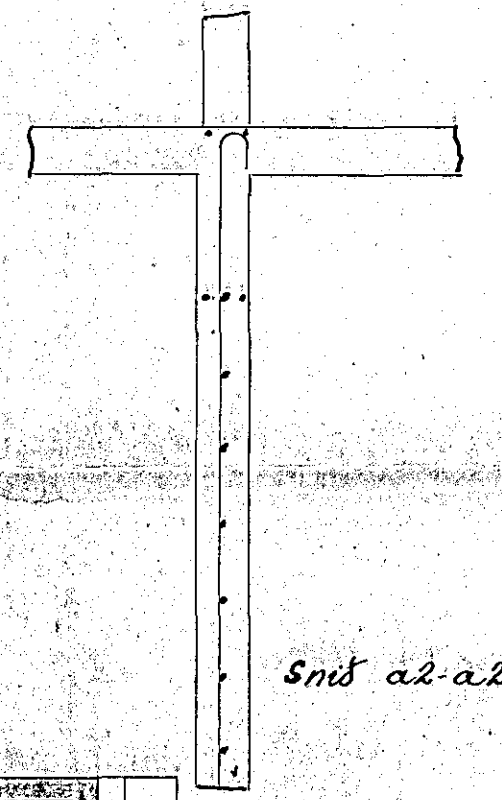
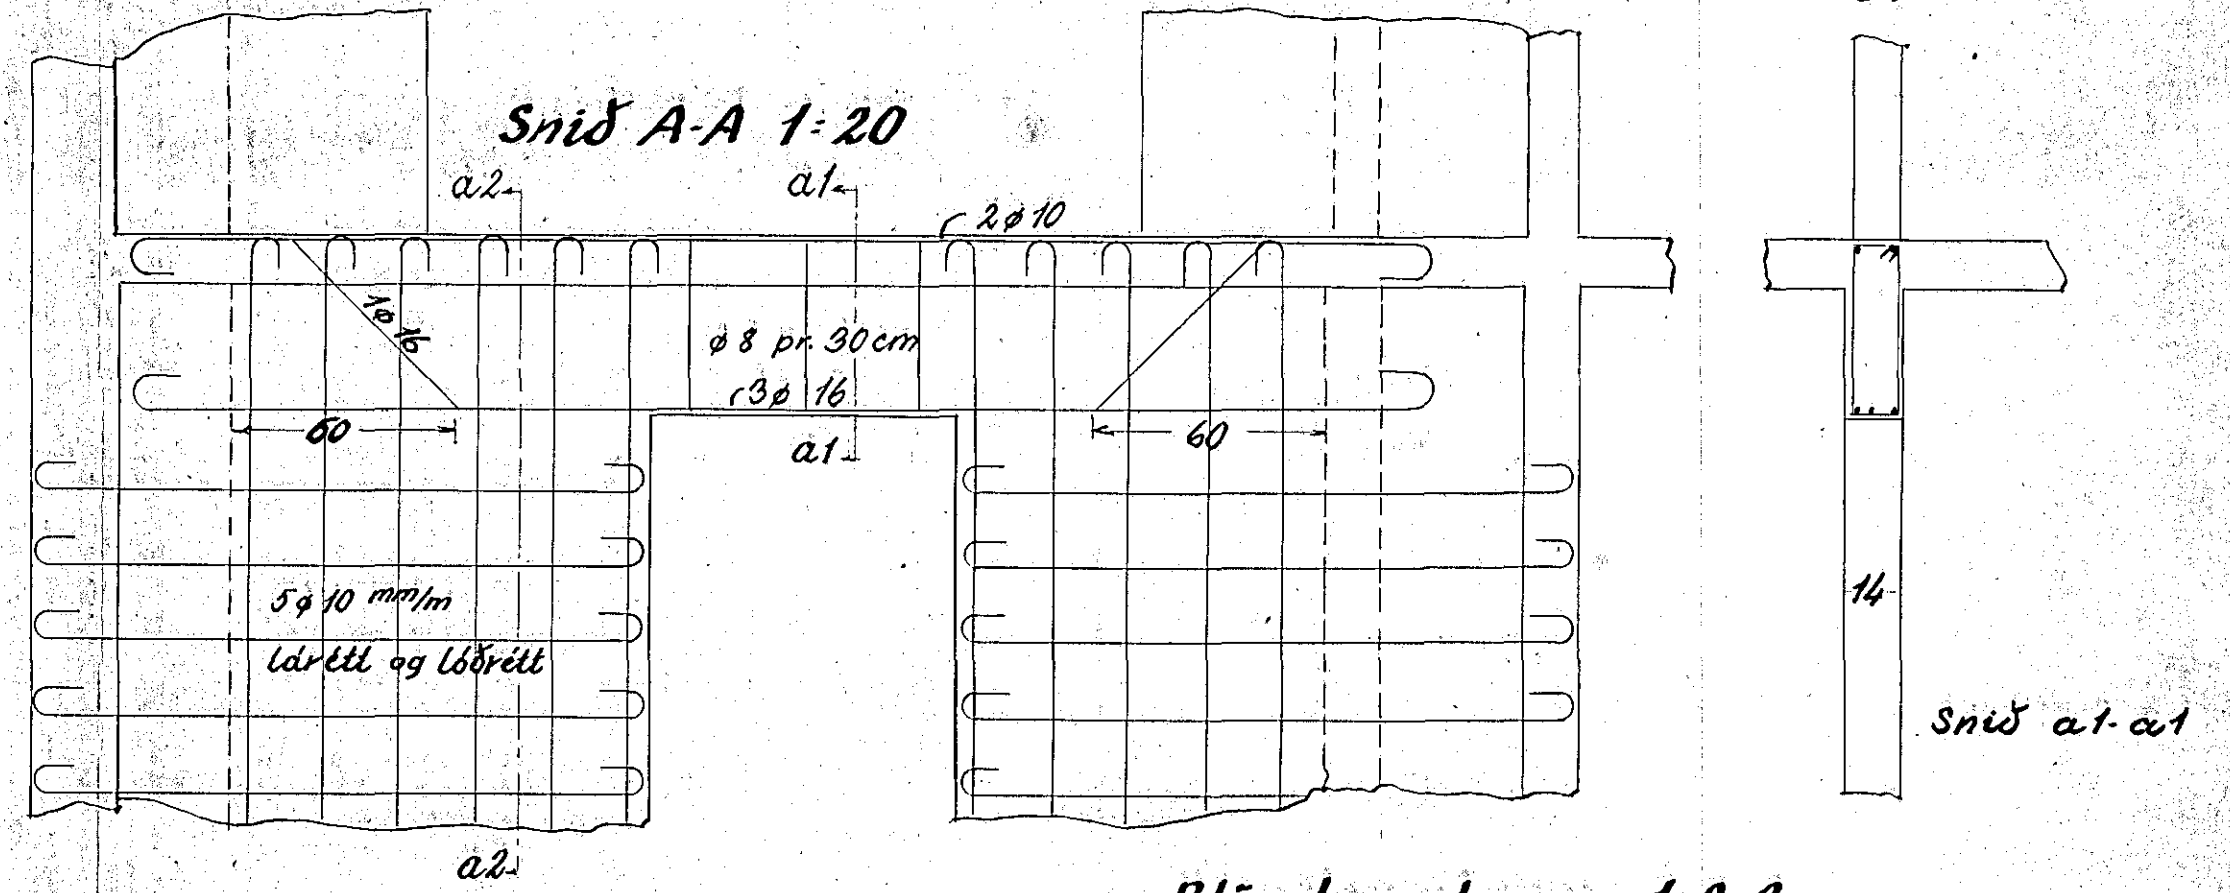
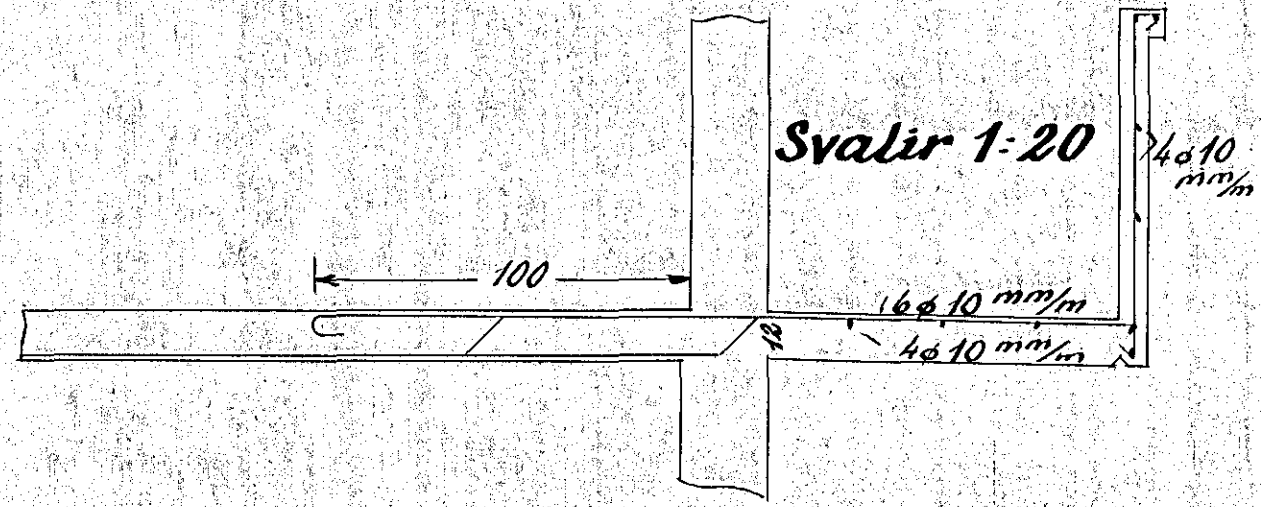
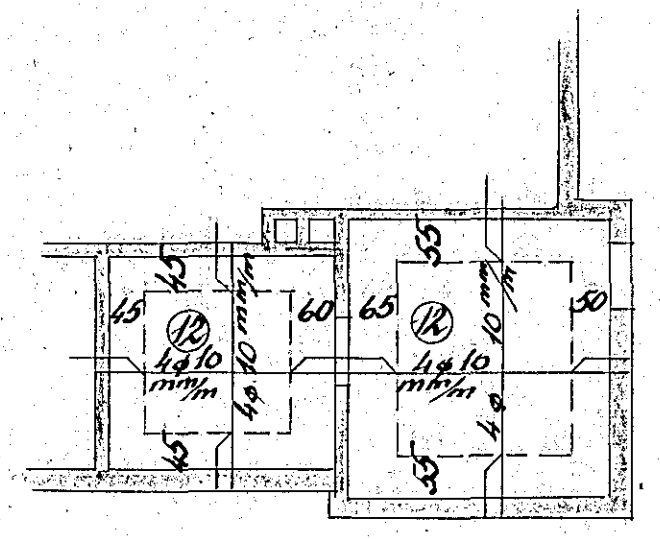


# Hús Bárú Björnsdóttur við Hraunhvamm nr 4

# Járnhent steinsteypa

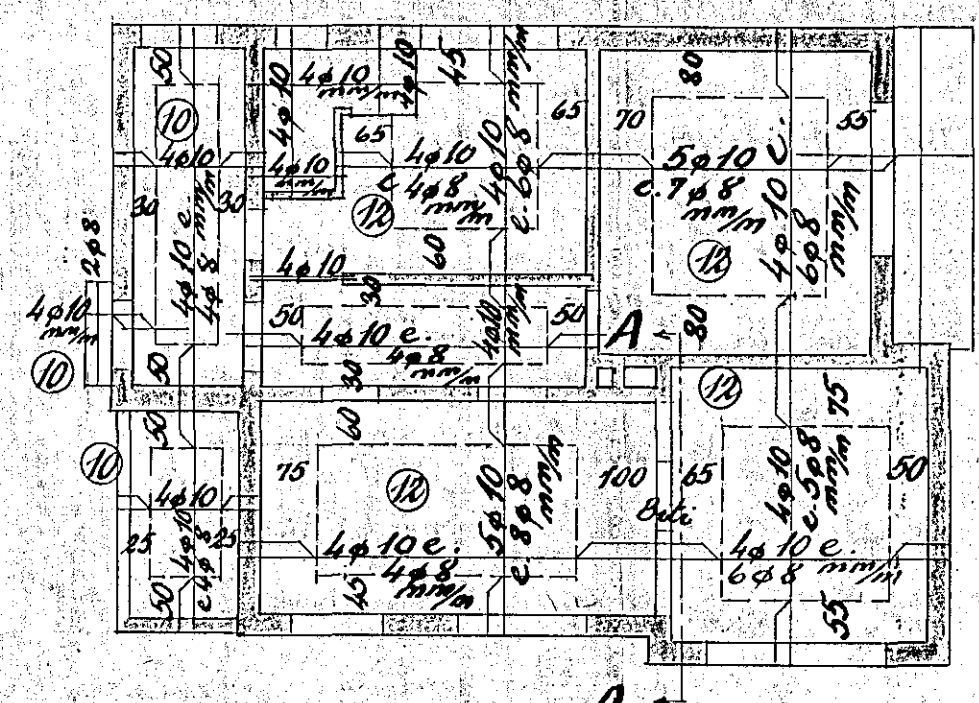

Blöndun steypu 1:2:3  
Yfir dyr og glugga komi 4 ø 10  
Krókar skulu settir á öll járn

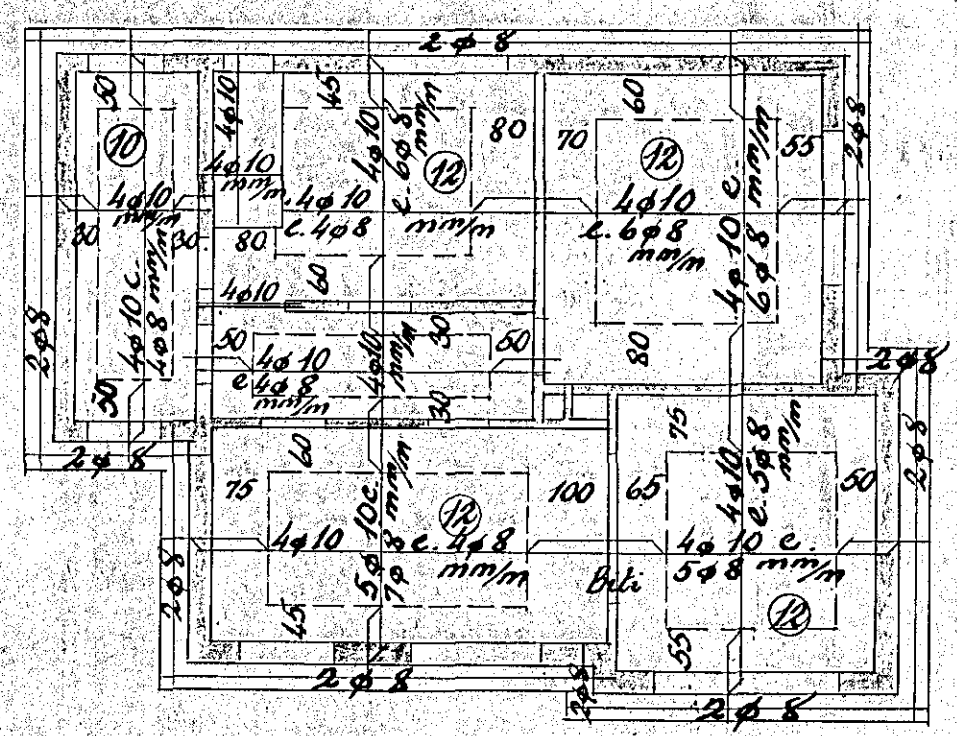

Hafnarf. í sept. 1953  
Sig. J. Ólafsson