

6

5

4

3

2

1

F




G

H

J

K

L

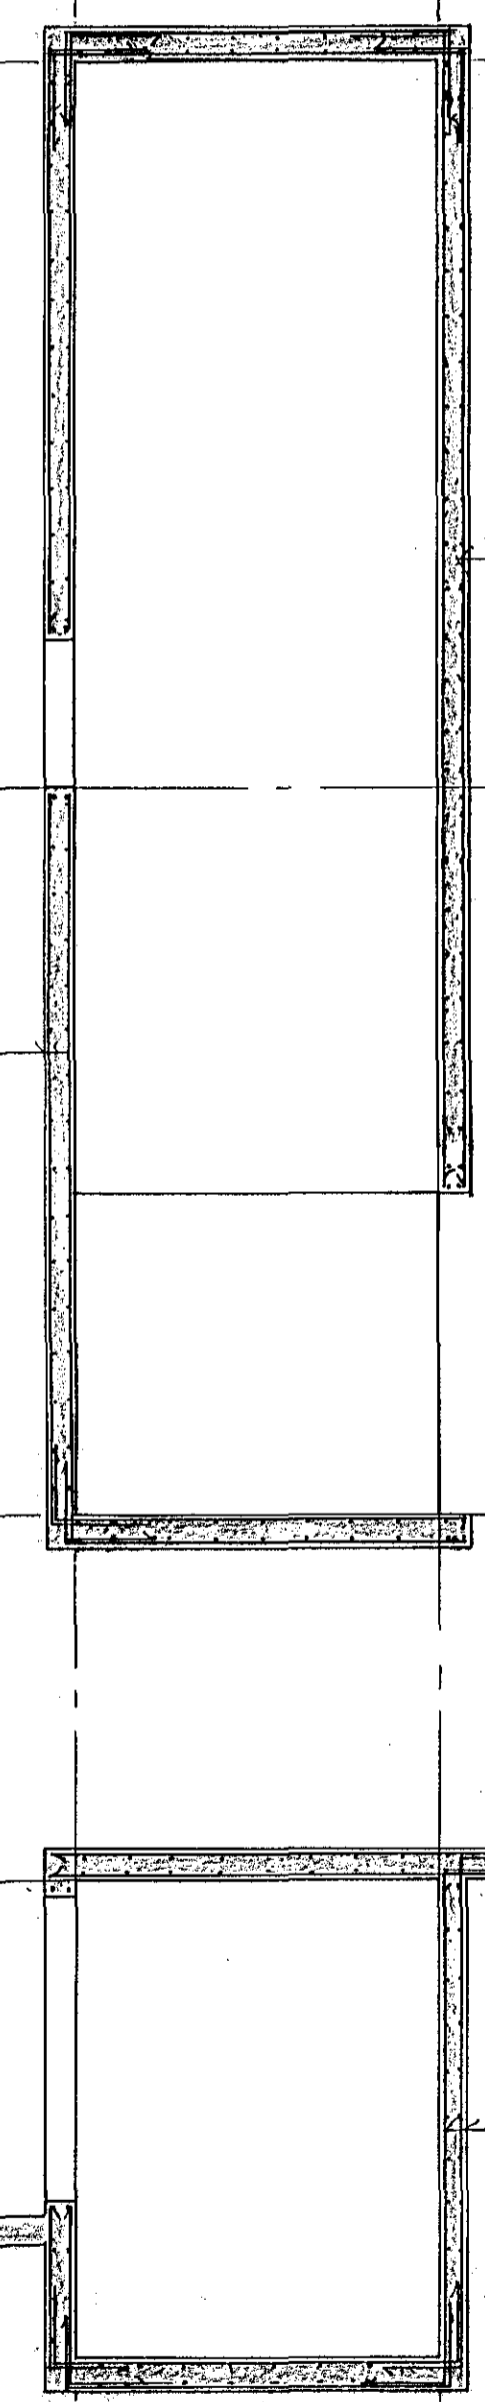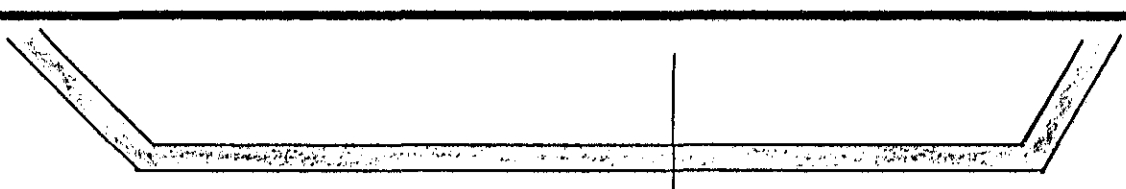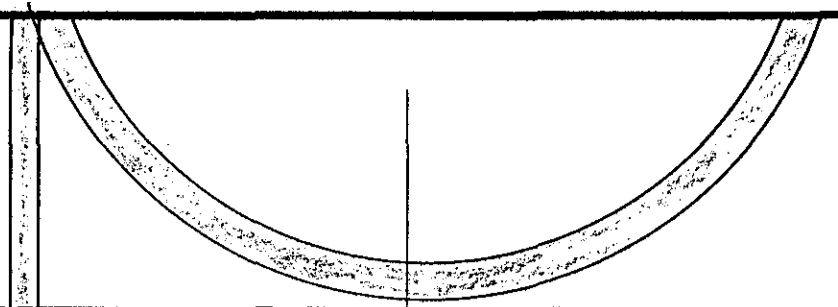

JÄRN BENDING I BÆDUM BRUNNUM
LÖÐRÉTT K10°30
LÁRÉTT K10°20

JÄRN I BÆDUM BRUNNUM
LÖÐRÉTT K10°30
LÁRÉTT K10°20

JÄRN I BÆDUM
BRUNNUM
LÖÐRÉTT K10°30
LÁRÉTT K10°30

JÄRN I BÆDUM BRUNNUM
LÖÐRÉTT K10°30
LÁRÉTT K10°20

I BÆDUM BRUNNUM
LÖÐRÉTT K10°30
LÁRÉTT K10°20

S2

S4

S2



S4

S2

S4

ALMENNARSKÝRINGAR SÁ BLAÐ NR. 1-01

SÉRMYND AF SÚLUM SÁ BL. NR.

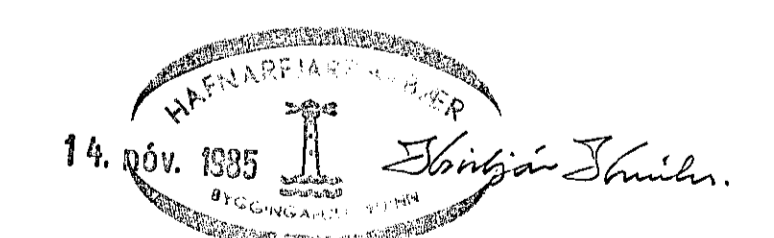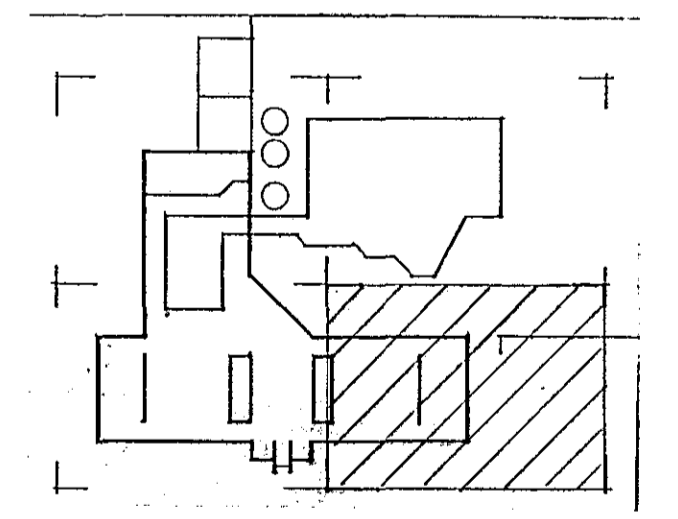

GRUNNMYND KJALLARA 1:50

BR. NR.	DAGS	EDLI BREVTINGAR	SIGN.
SUNDLAUG Í SUDURÞE HAFNARFIREÐI			DAGS. SEPT. '35
ISURDARVIKKI: JÄRNSENDING VEGGA Í KJALLARA.			HANNAÐ
			TEIKNAD
			VERK NR. 8448
MELIKV. 1:50			BLAÐ NR.
SIGURÐUR ÞORLEIFSSON TEKNIFREÐINGUR F.T.F.I.			1-06
STRANDGÖTU 11 HAFNARFIREI SÍMI 54751			