




4 K10  
 GJARDIR  
 KB = 20 LF = 120  
 X-X · 1:20

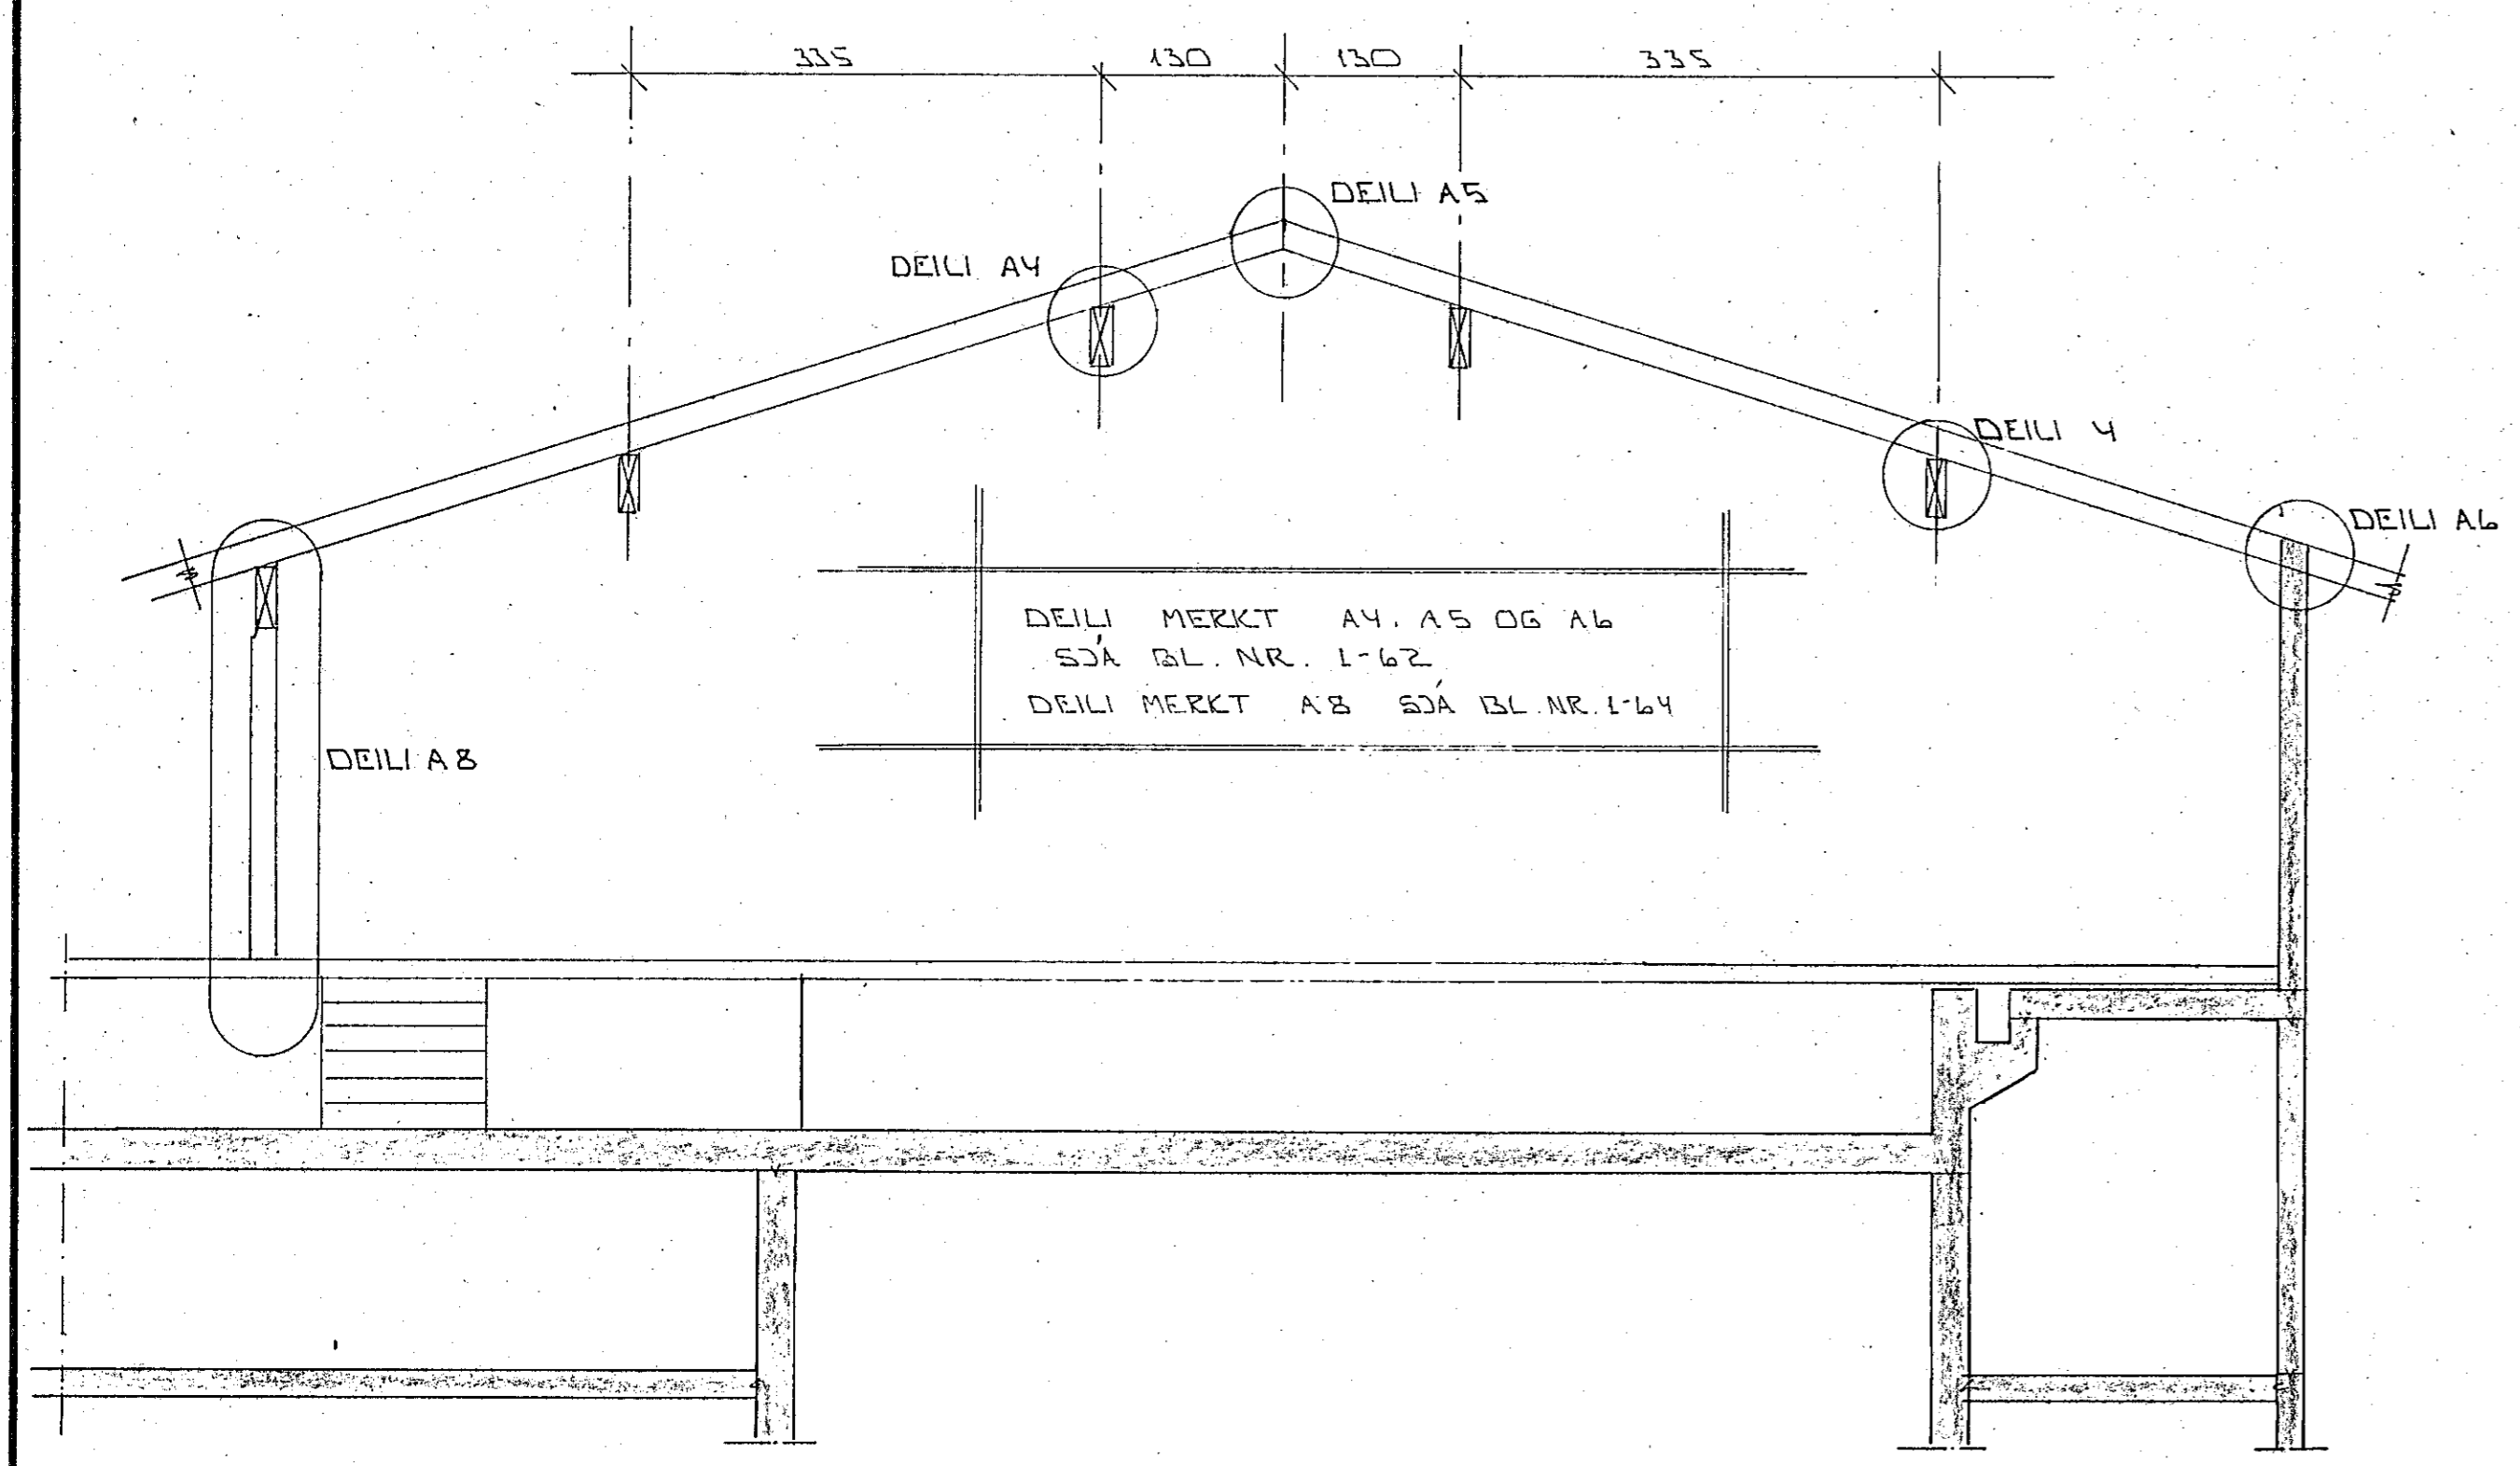


SNID 18 - 18 · 1:50  
 1-61

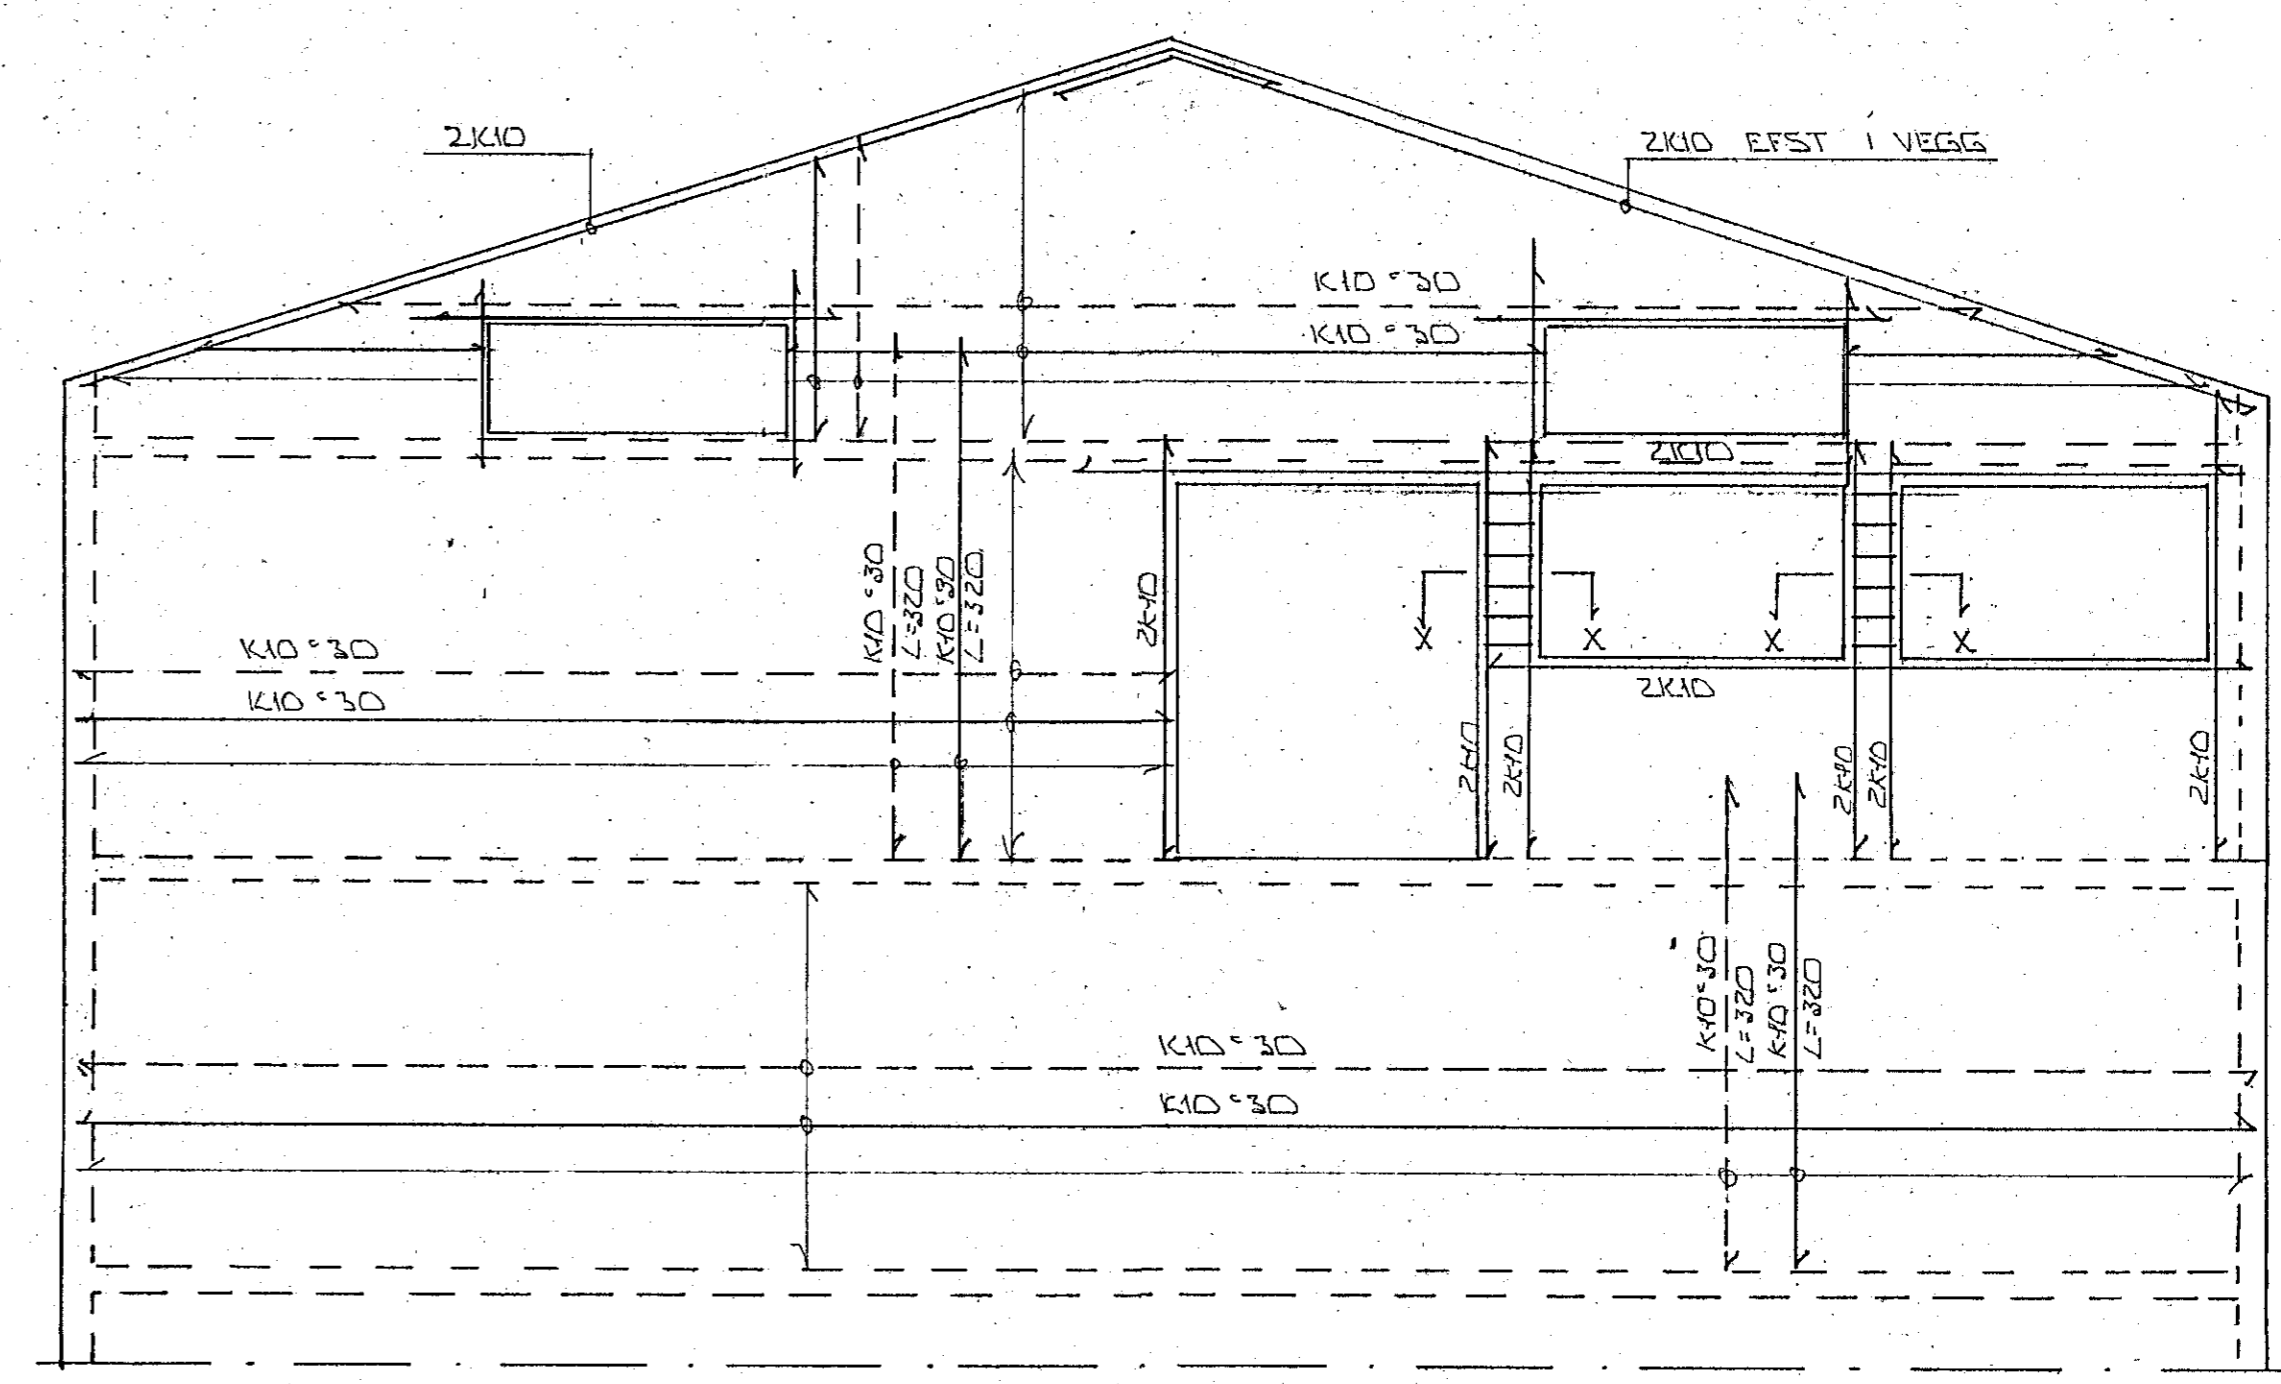


ÁSYND Á GAFL 17 - 17 · 1:50  
 1-57 · 1-59

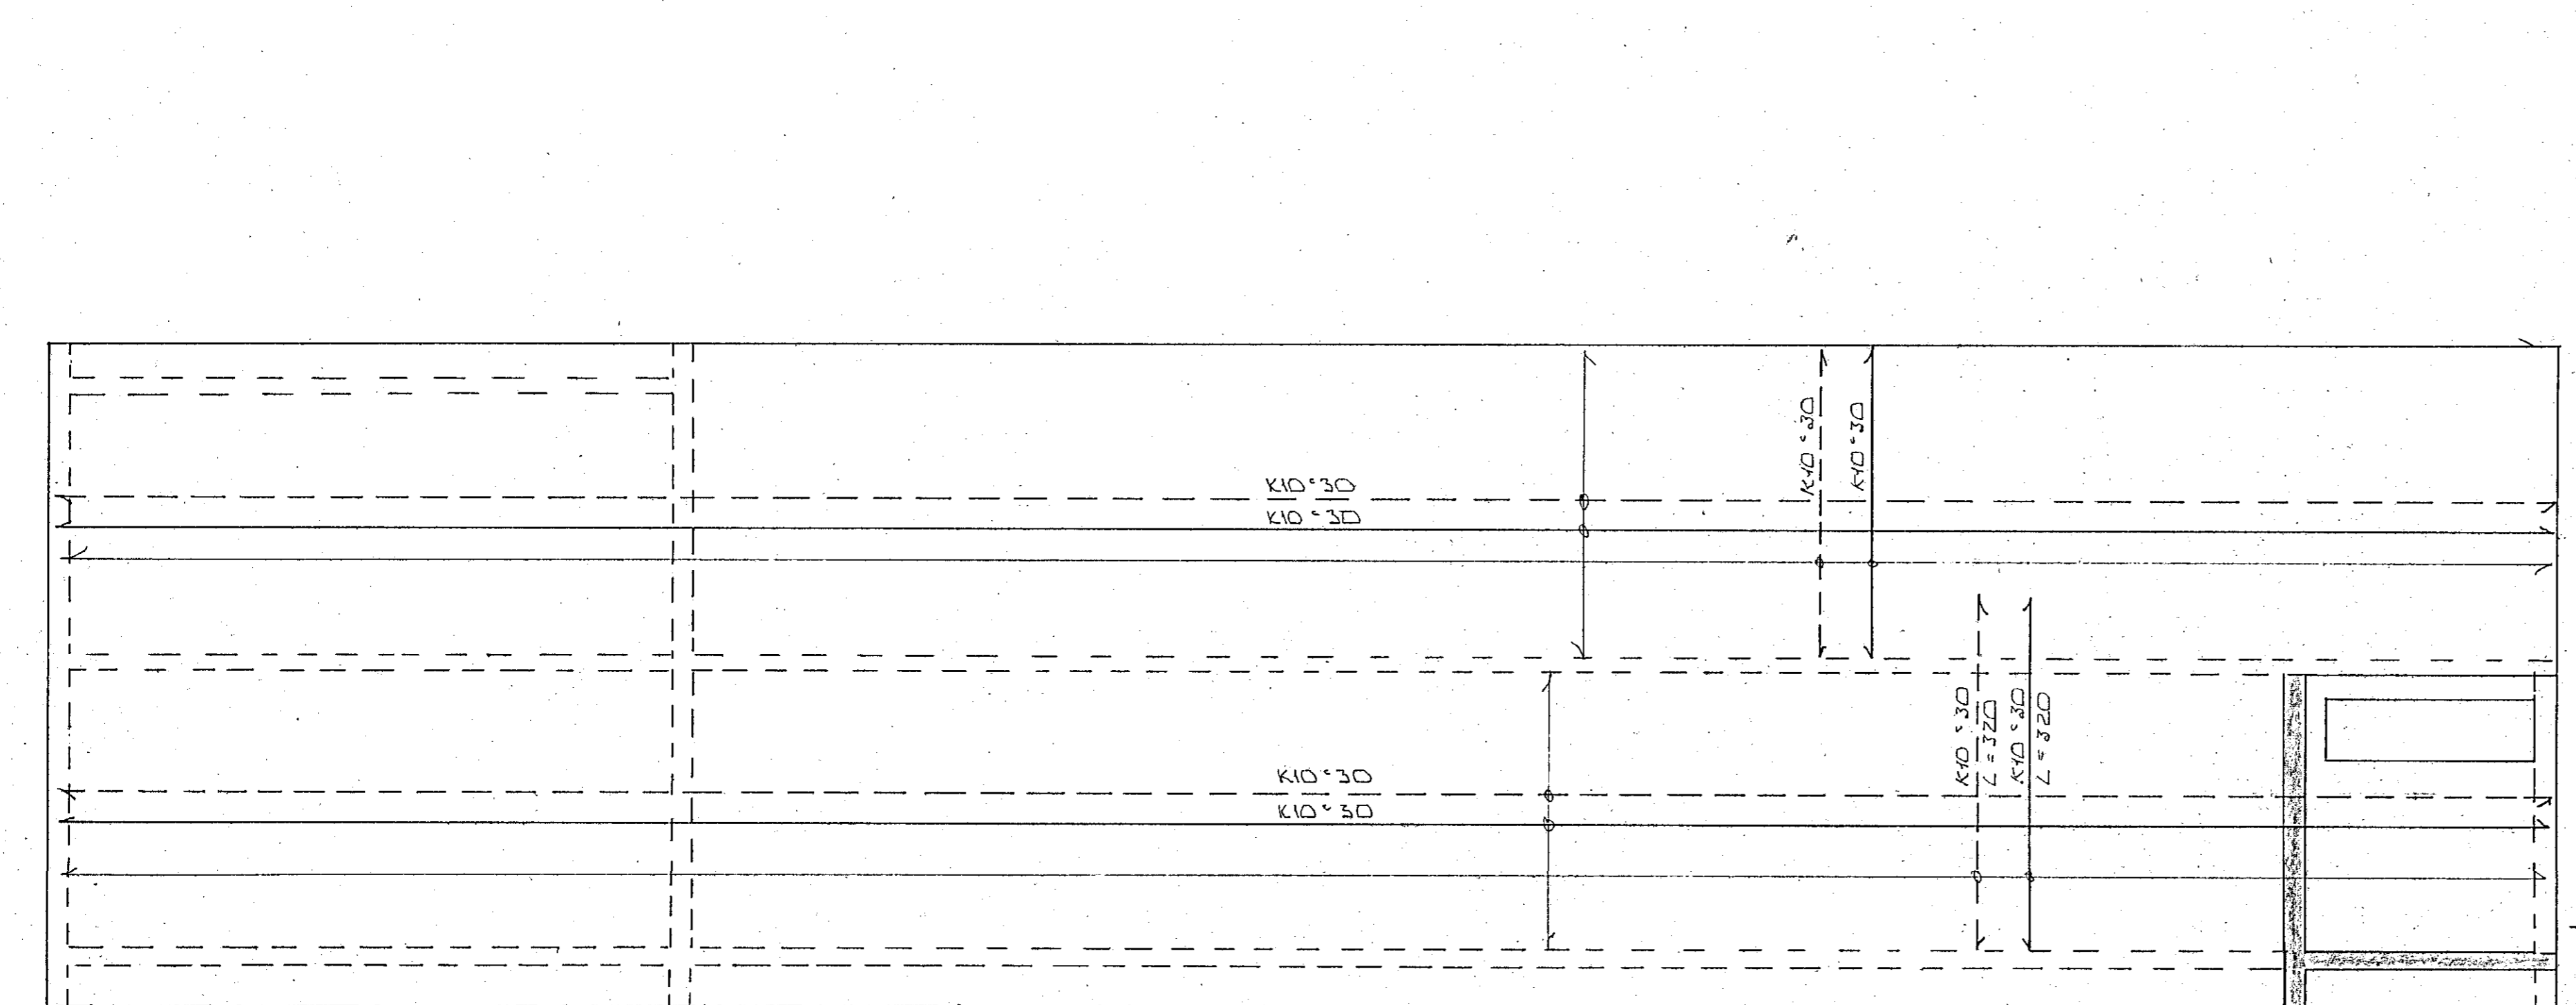

ÁSYND Á ÚTVEGG 16 - 16 · 1:50  
 1-57 · 1-59

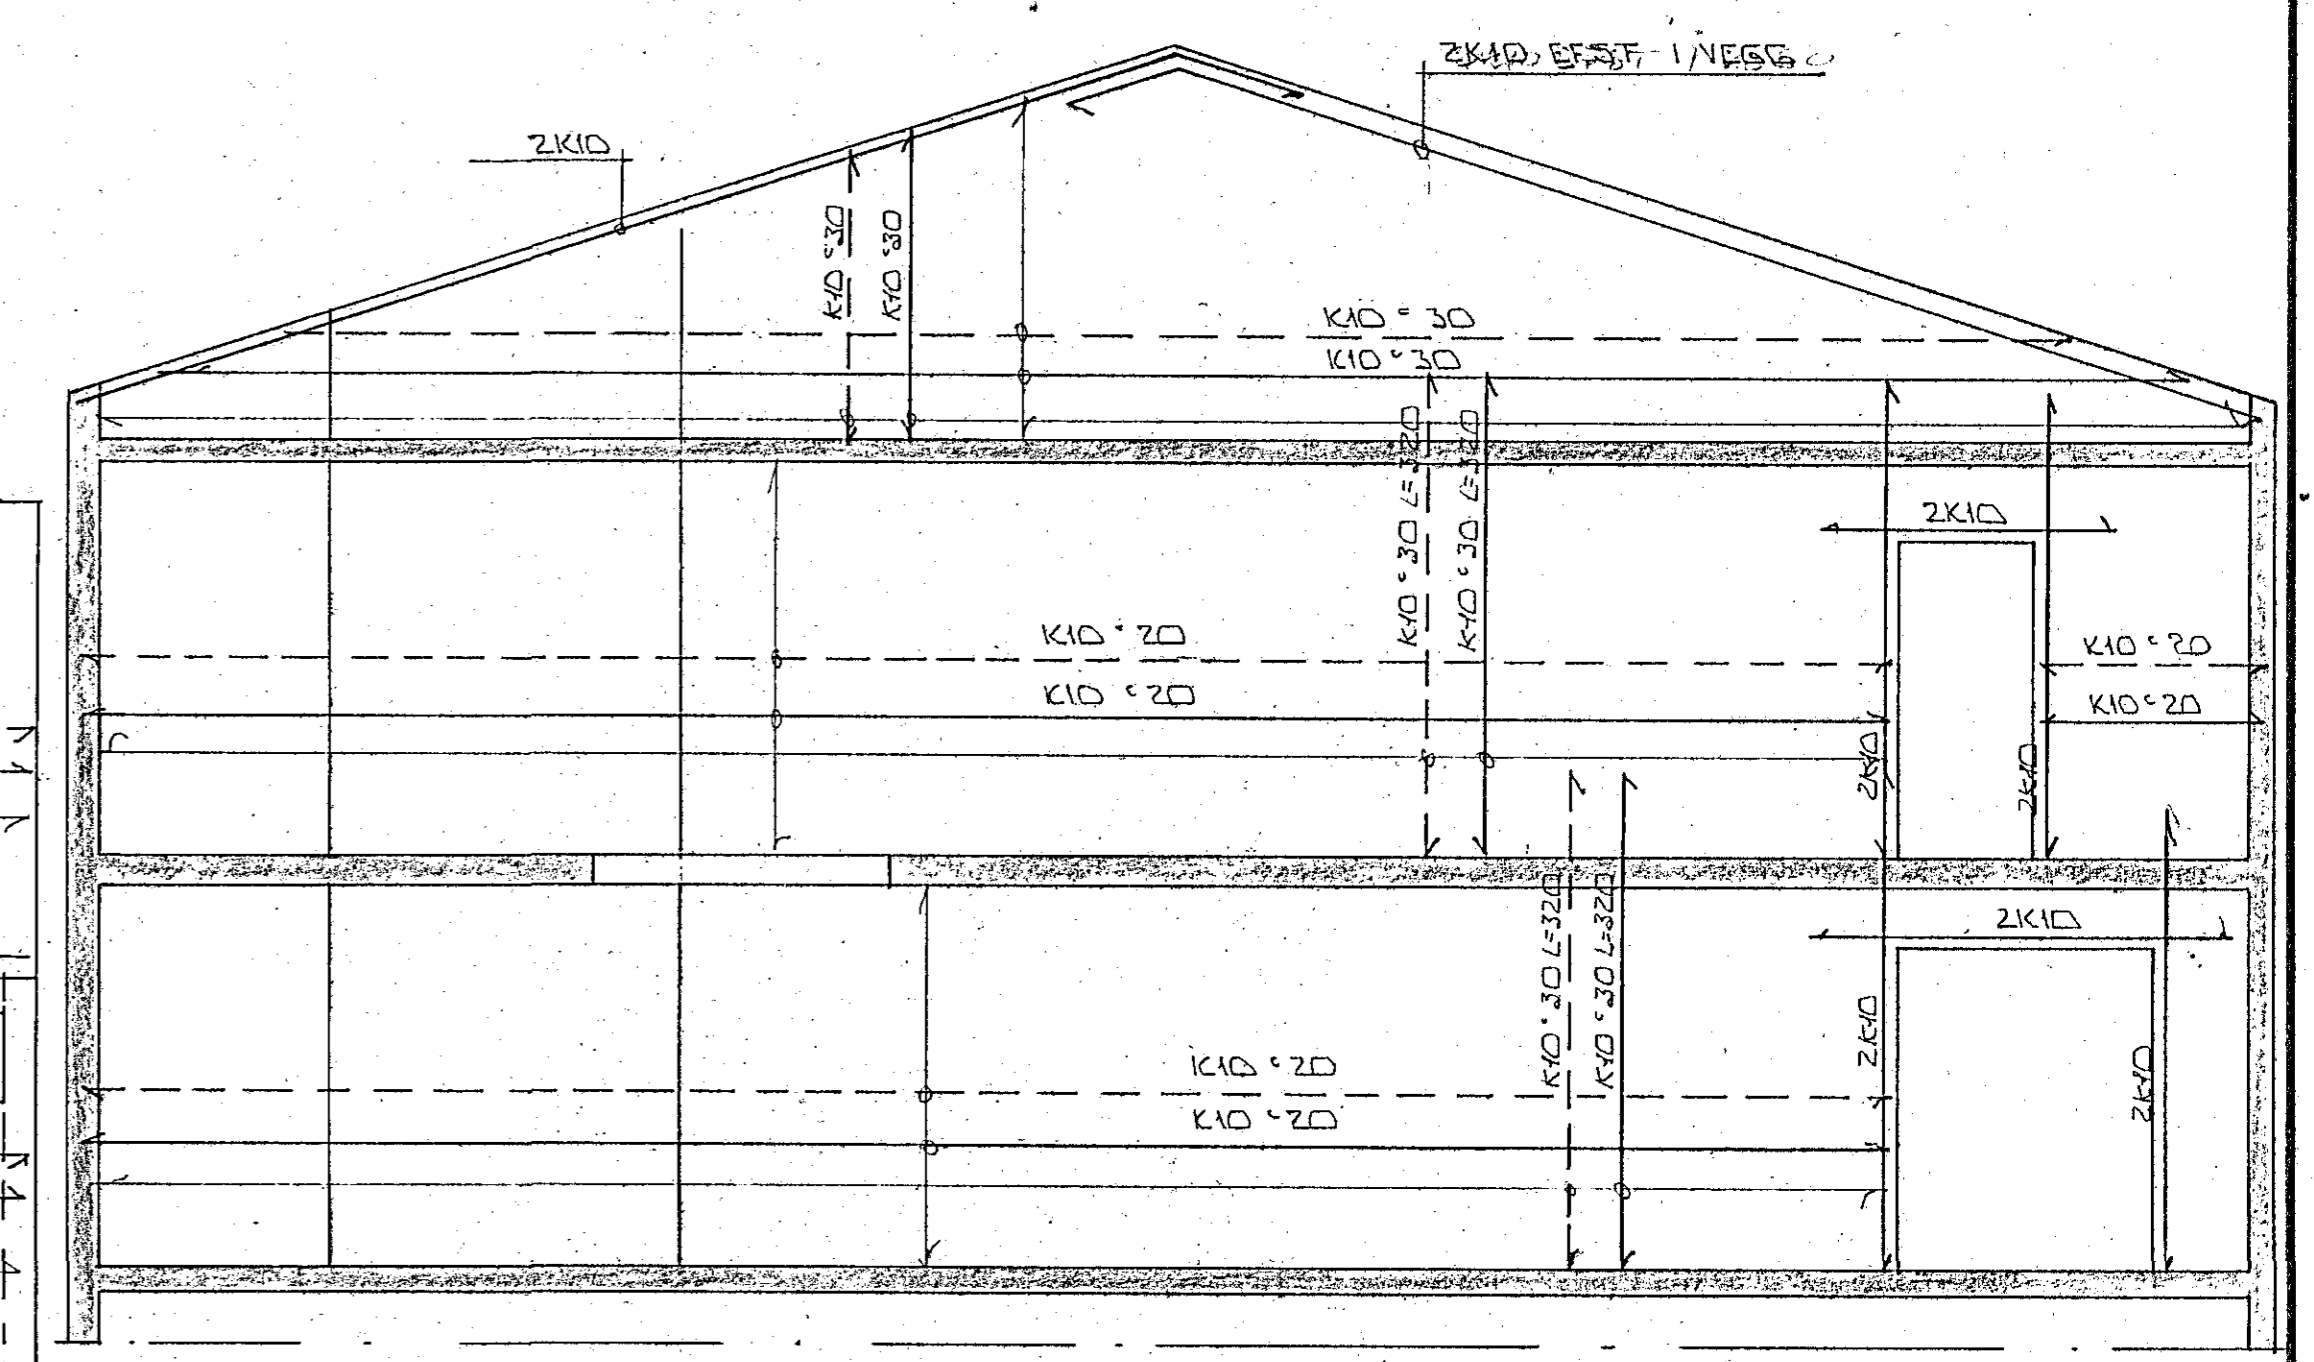

SNID 19 - 19 · 1:50  
 1-61

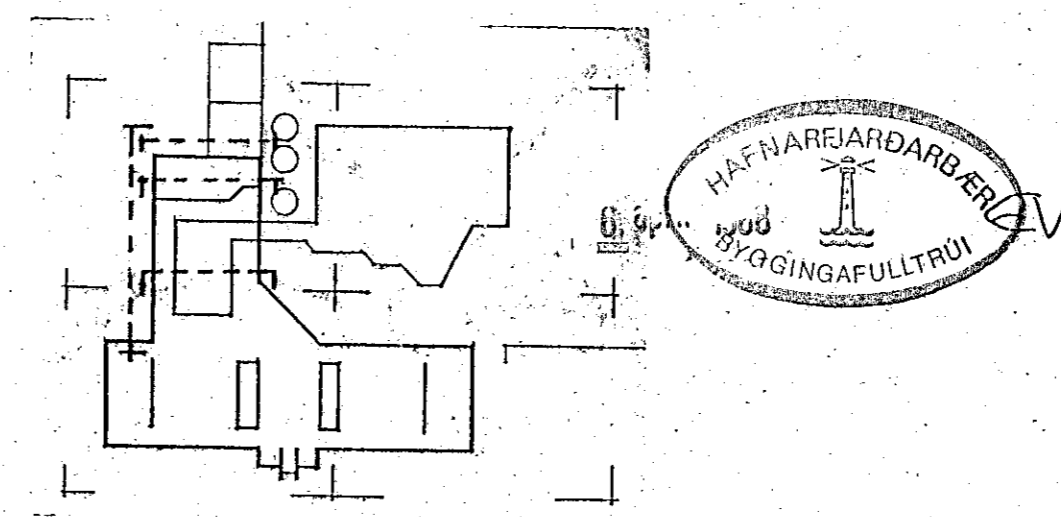

BR. NR.	DAGS	EDLI BREYTINGAR	SIGN.
SUNDLAUG Í SUÐURÞE HAFNARFIRDI			DAGS. OKT. 87
SNID OG ÁSYNDIR			HANNAÞ
MÆLIKV. 1:50			TEIKNAD.
SIGURÐUR ÞORLEIFSSON TEKNIFRÆÐINGUR F.T.F.I.			VERK NR. 8448
STRANDGÖTU 11 HAFNARFIRDI SÍMI 54751			BLAD NR. 1-60