




SPERRUSNID 14 * 1:10

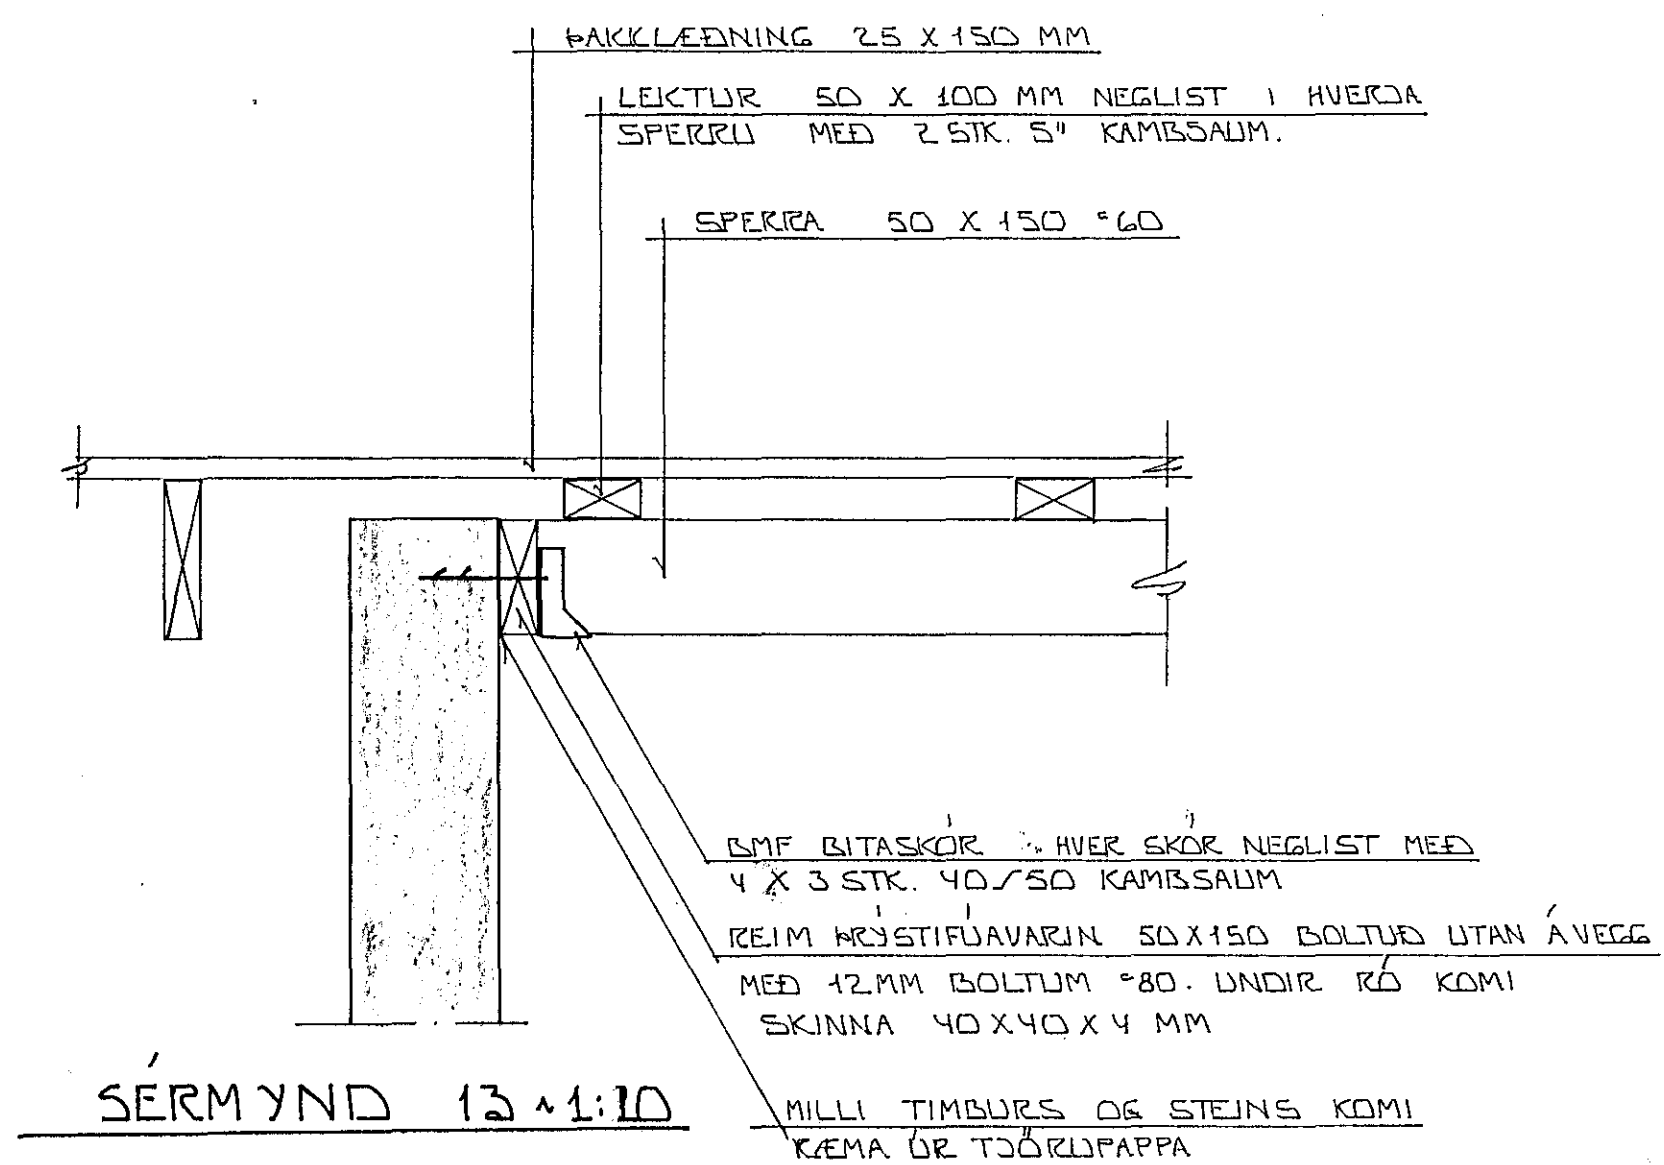

SÉRMYND 13 * 1:10

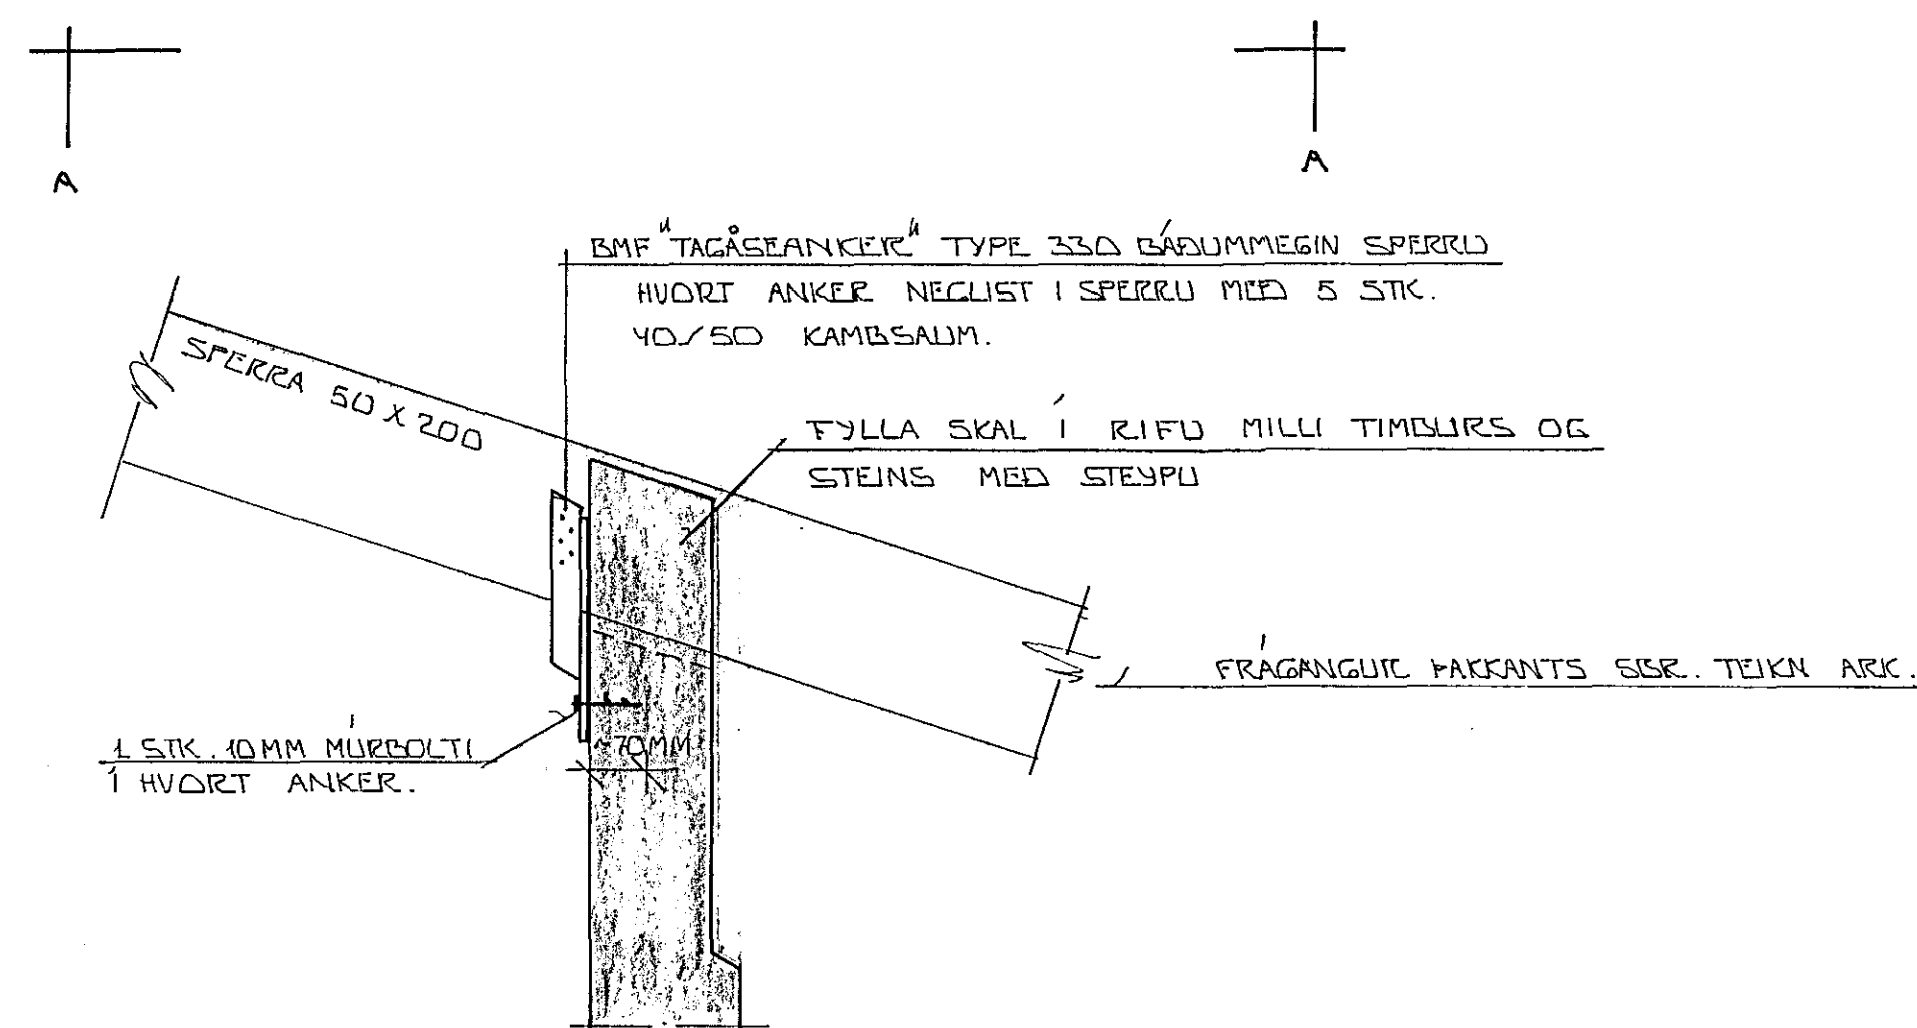

SÉRMYND 16 * 1:10

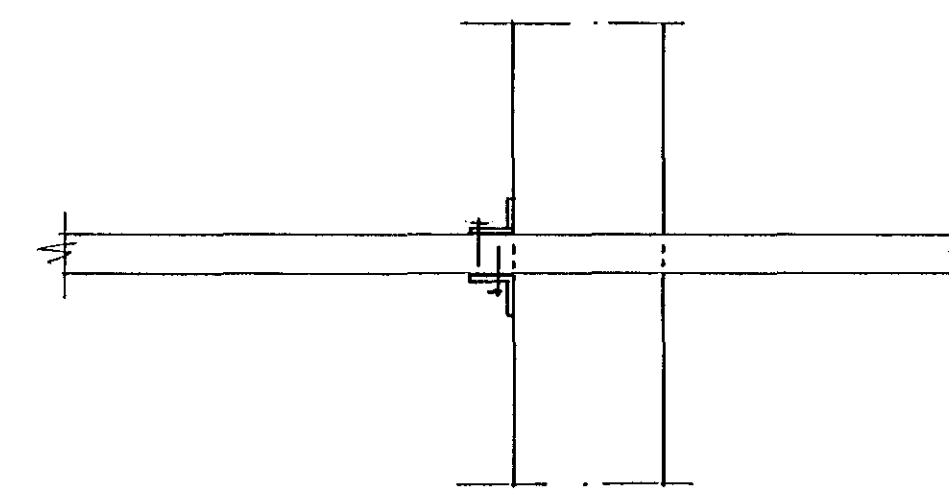

A - A * 1:10



BR. NR.	DAGS	EDLI BREVTINGAR	SIGN.
SUNDLAUG Í SUÐURSE HAFNARFIRDI			DAGS. SEPT. '85
DURÐARVIRKI: SÉRMYNDIR - SPERRU FESTING			HANNA
			TEKNAÐ
			VERK NR. 844B
MELIKV. 1:10			BLAD NR.
SIGURÐUR ÞORLEIFSSON TEKNIFRÆÐINGUR F.T.T.F.I.			1-26
STRANDGÖTU 11 HAFNARFIRDI SÍMI 54751			