


Loft yfir kjallara útbýggingar
N. 1.50

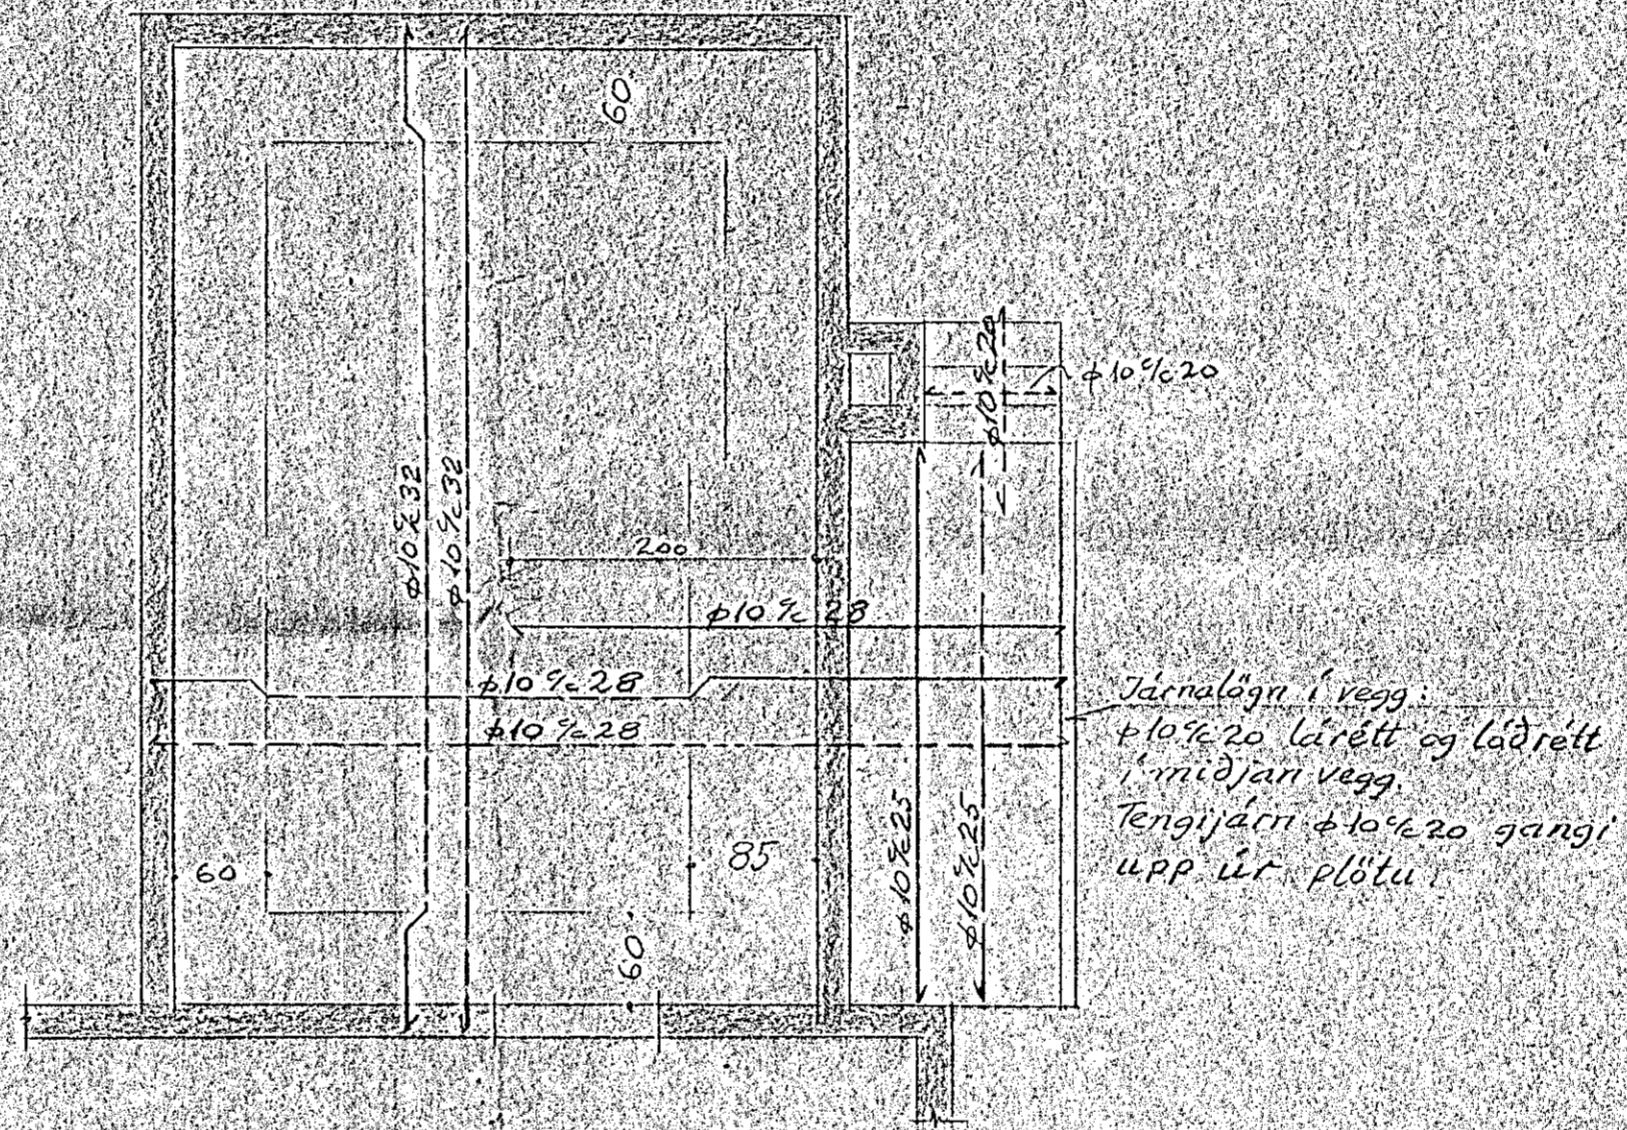

Plötubýkkir 14 cm

Hringbraut nr. 59
Hafnarfjörð
Loft yfir útbýggingu

PALL FLYGENRING
Verkfæðingur

M. 1.50	Reikn. <i>PF</i>	
Dag. 17.10.59	Teikn. <i>PF</i>	N. 70.06