



NORDUR
AD HRINGBRAUT


61

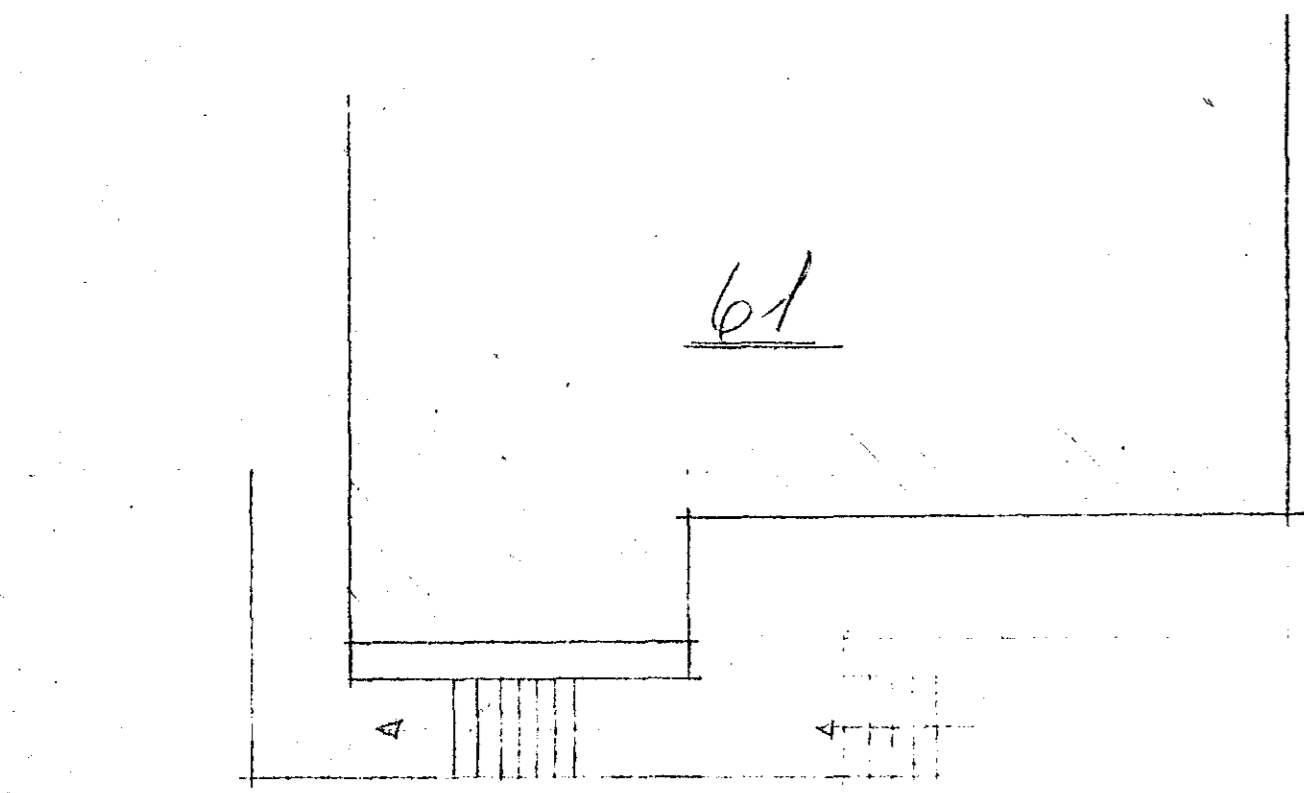



700

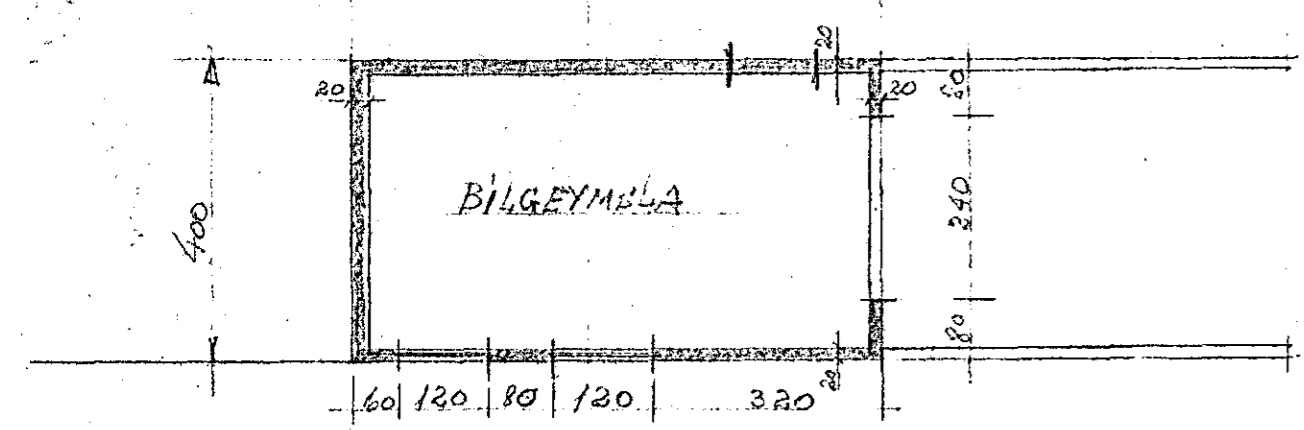

GRUNNMYND
KVARDI 1:100
a

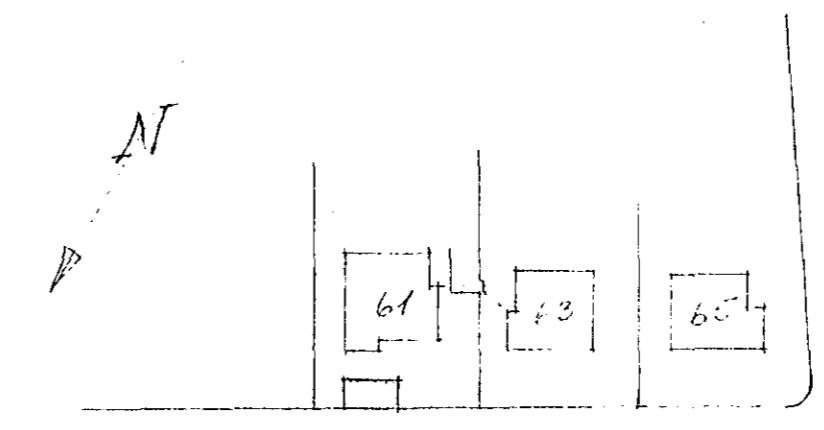

HRINGBRAUT AFÖ-ÖS UM 1950
MÁSKA 1:2000

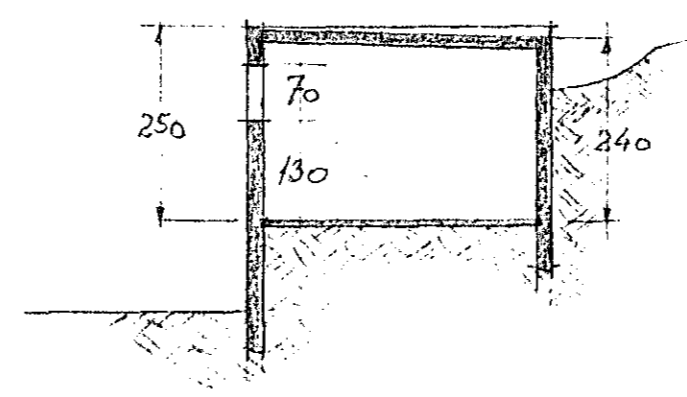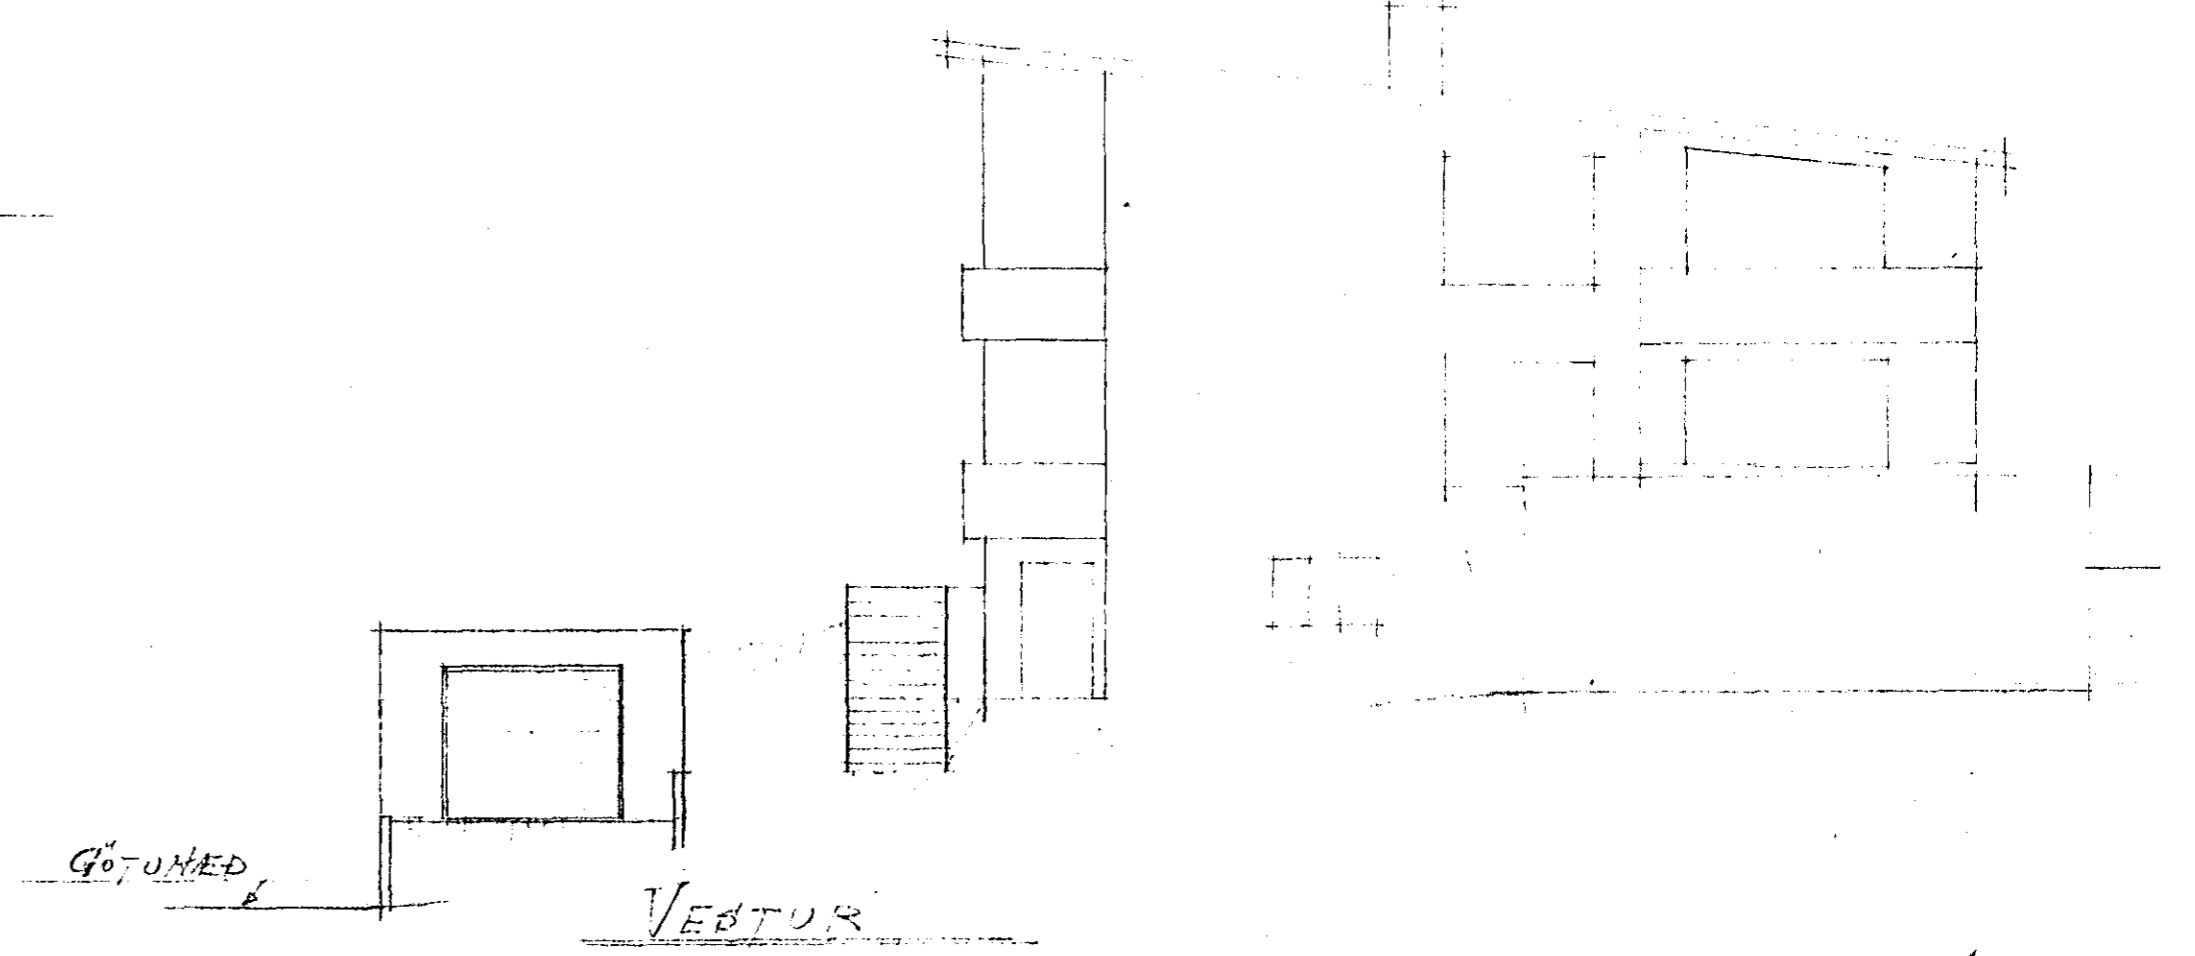

SKURDMYND a-a

BILGEYMBLA AD HRINGBRAUT 61.
EIG. BERGUR VIGFUSSON.

Hafnarfjörður 1. júlí 1965
Bergur Vigfússon
TEKNIKAFLIÐGUR.