



AD VATNSINNTÖKUM / 1x16²
 OG SÖKKULJARNUM.
 AD BAÐHERB. / 1x16²

1 N 380 VOLT
 HEIMTAUG RR ϕ 40

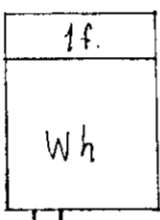

63 A
 ≤ 30 m A

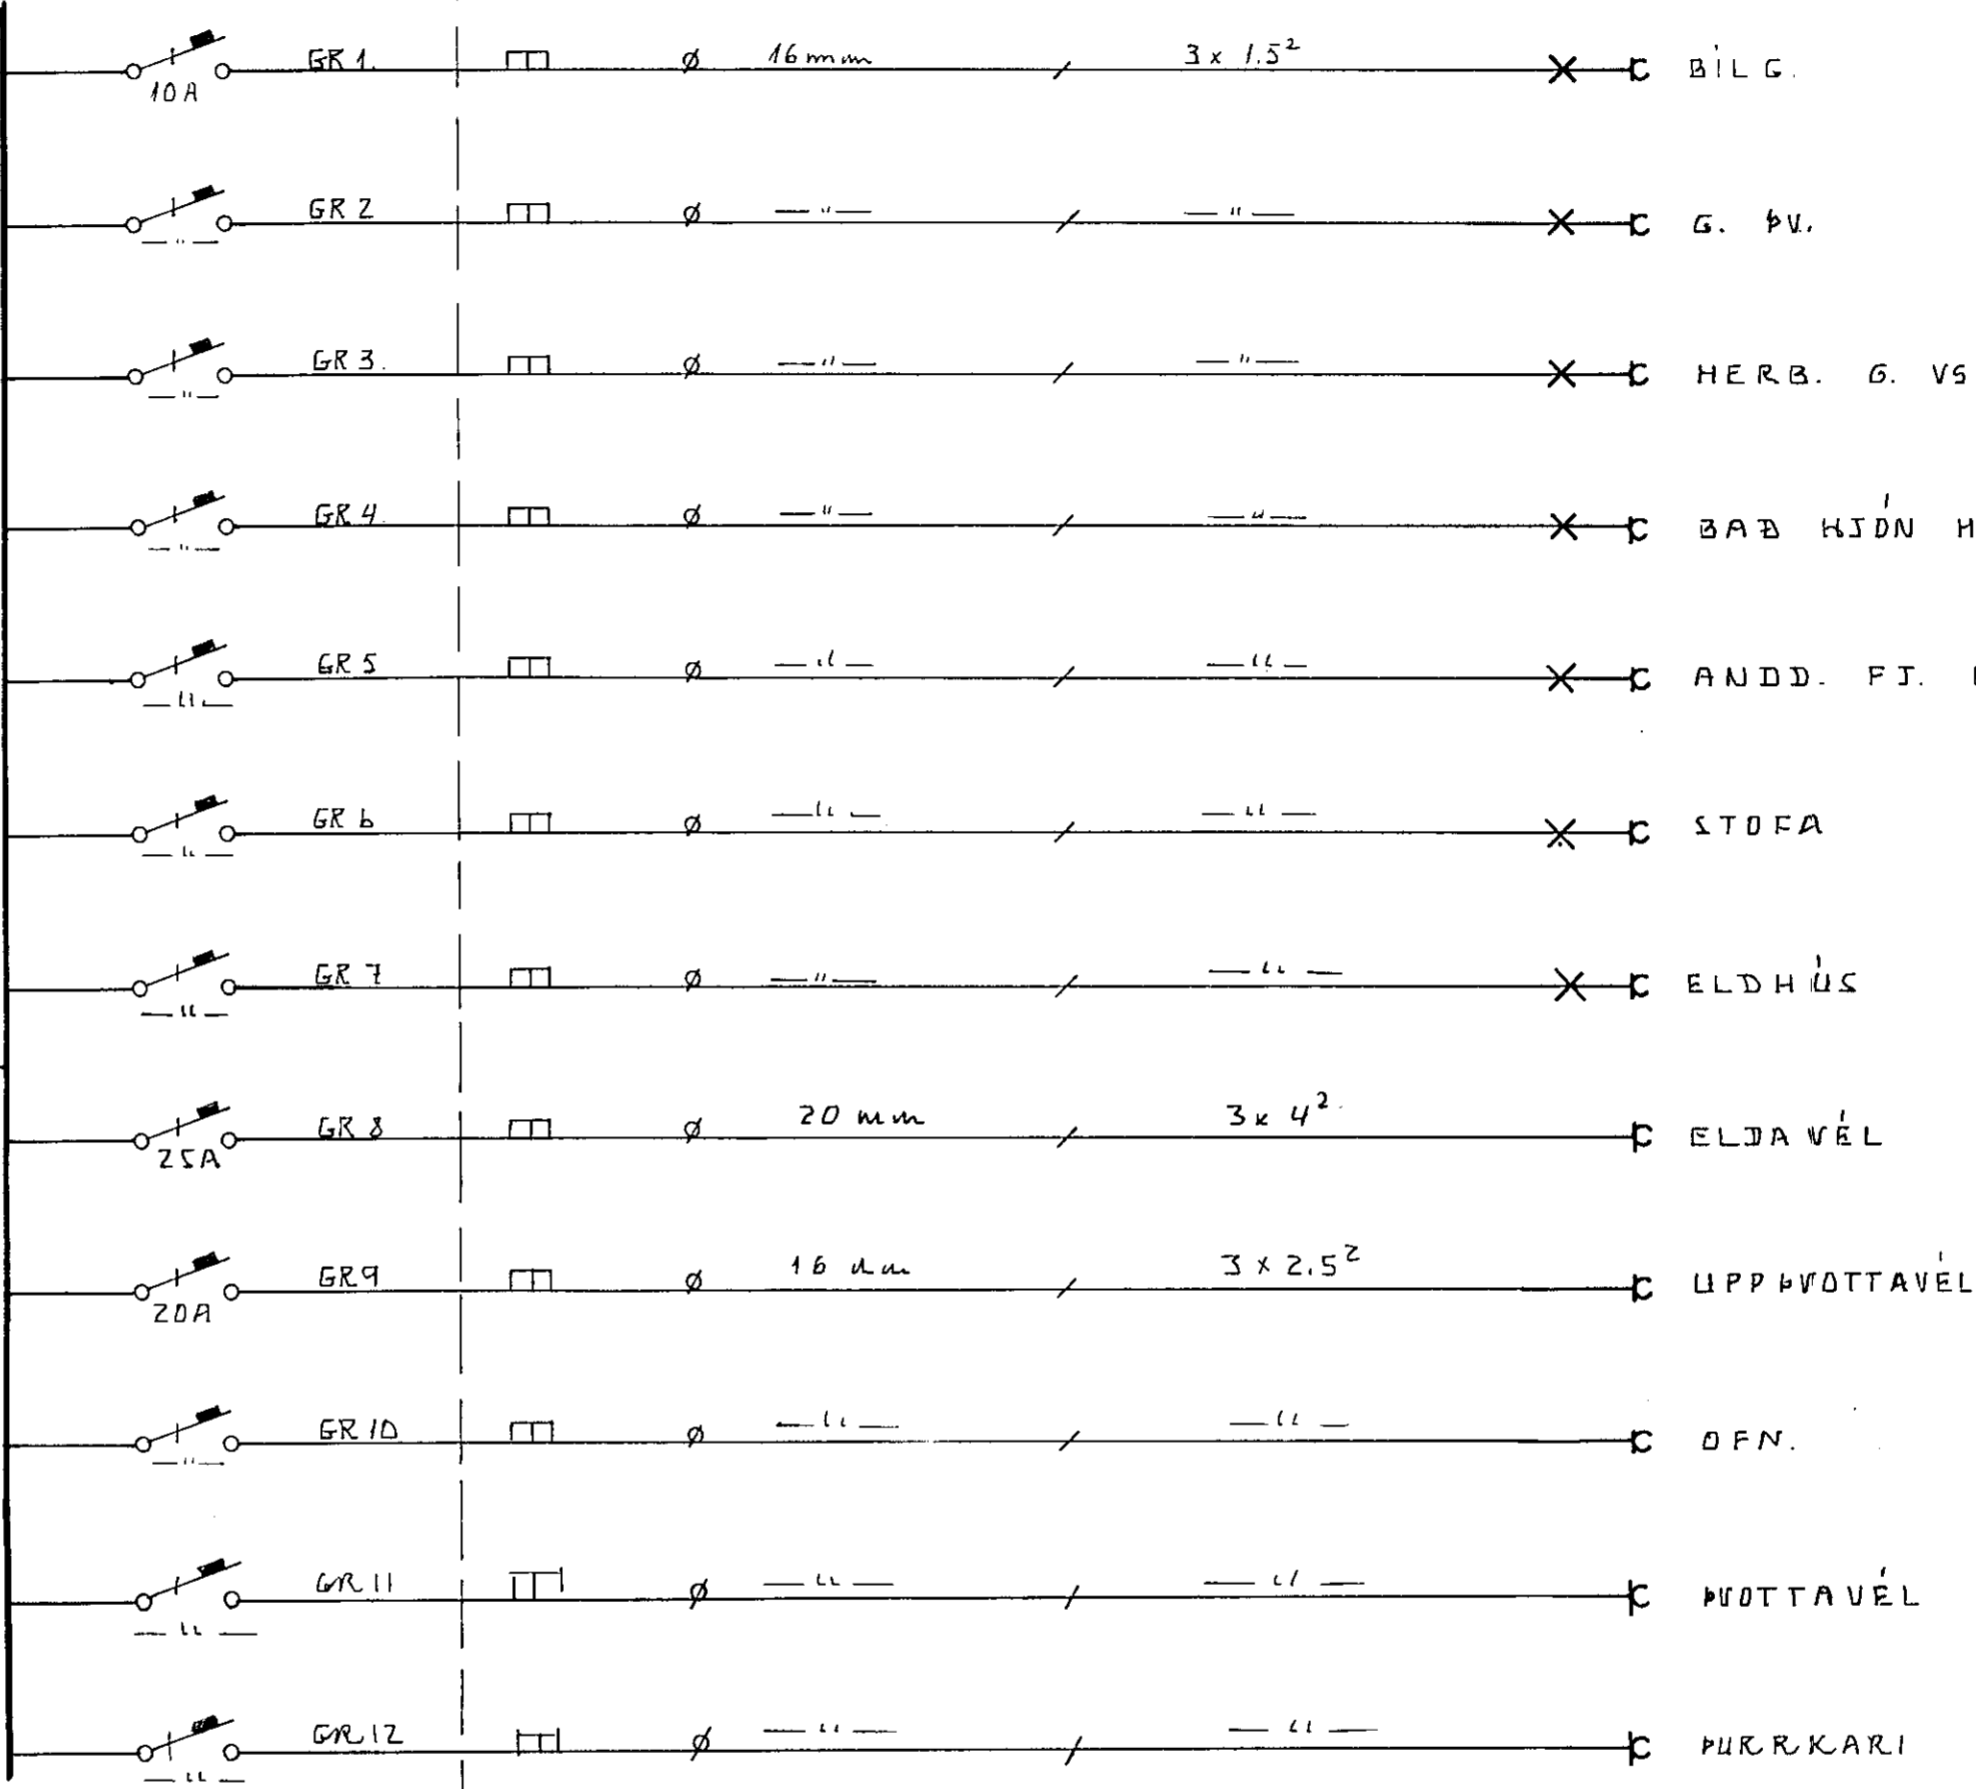

T1 113

Húsvæita nr. 3031 Teikning nr. 2301
 Samþykkt þ. 18-7-1984
 f.h. RAÞVEITU HAFNARFJARÐAR
Jóns Guðsson
 Eftirlitsmaður rafhlagna

18-7-84
Hörður Hallbergsson

LJÓSTÆKNI <small>Teiknistofa Skúlagotu 63 Reykjavík, sími 14041 Magnús Siguróddsson Tæknifræðingur ffr</small>	HVASSABERG IO HAFNARFIRÐI	
	RAFLÖGN EINLÍNUMYND T1	VERK NR. 768 LT 116Z.
	BLAD 2 AF 2 84.06 <i>SB</i>	