

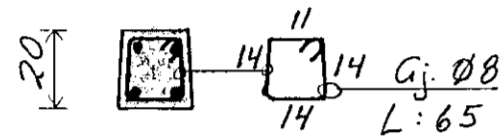
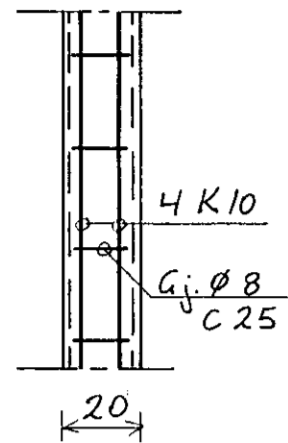


Snid i burðarvirki hæðar 1:20 1:50



S<sub>3</sub> 1:20

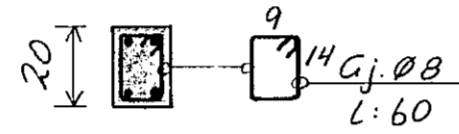



S<sub>4</sub> 1:20

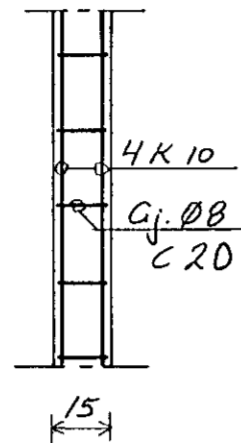


S<sub>5</sub> 1:20

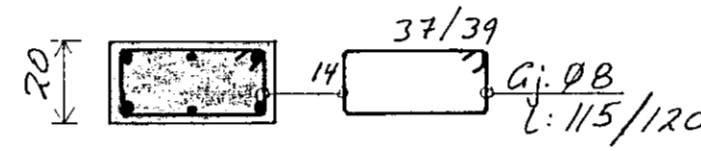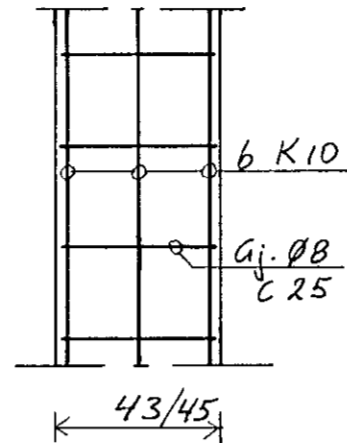


S<sub>6</sub> 1:20

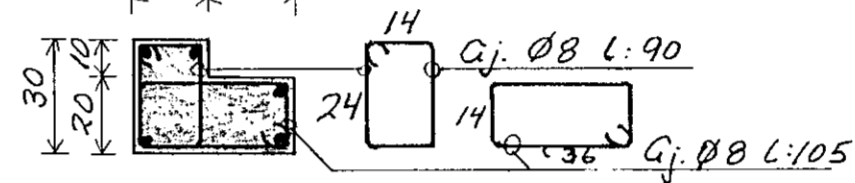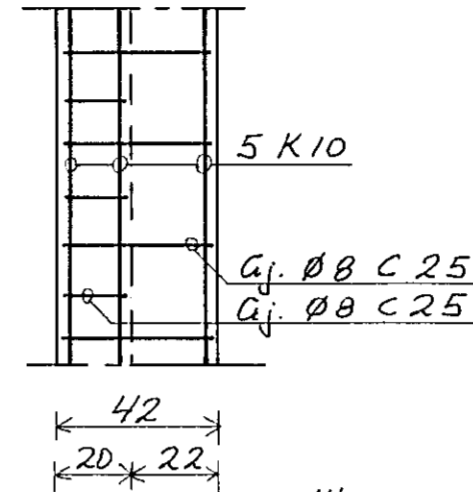



S<sub>1</sub> 1:20

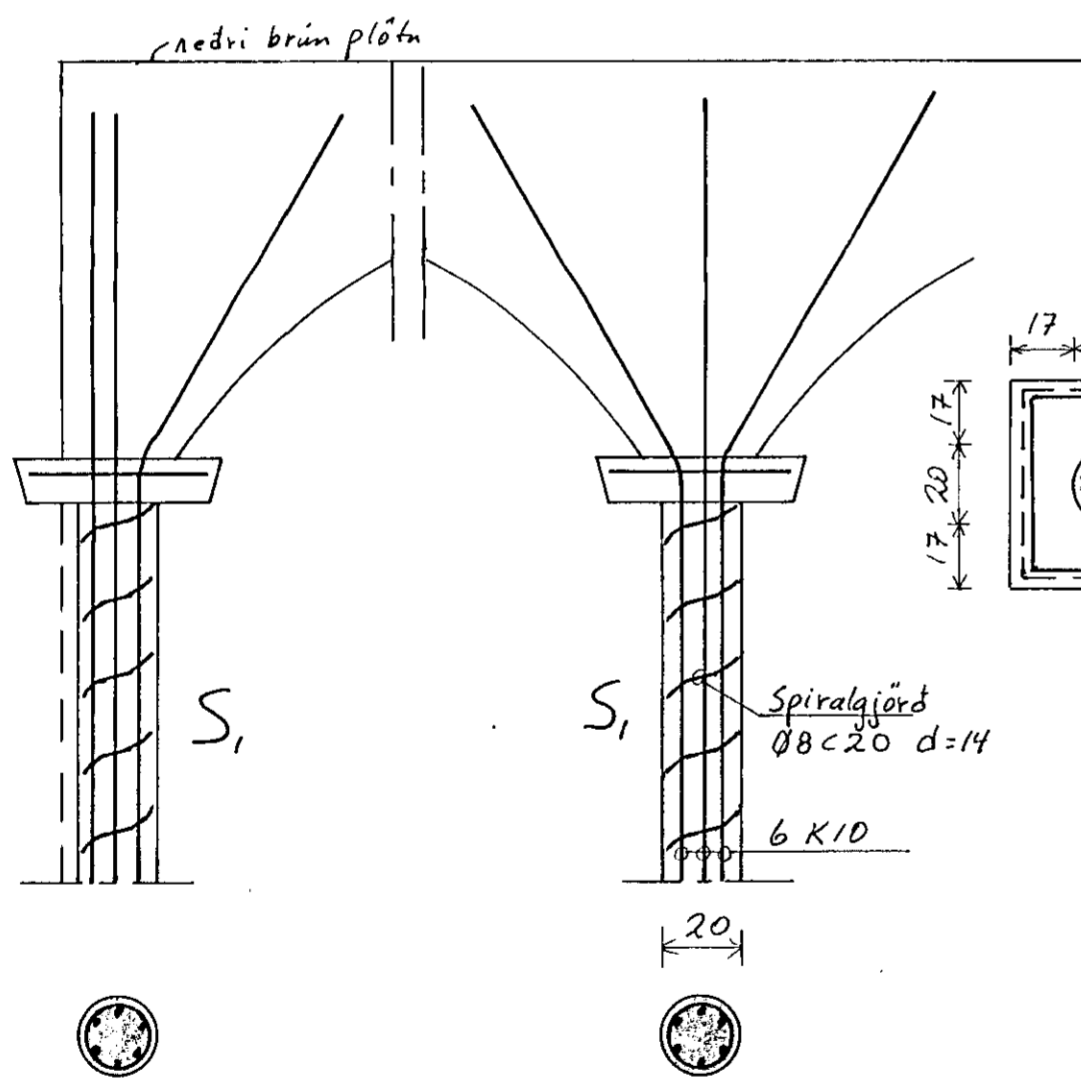

Boðar 1:50

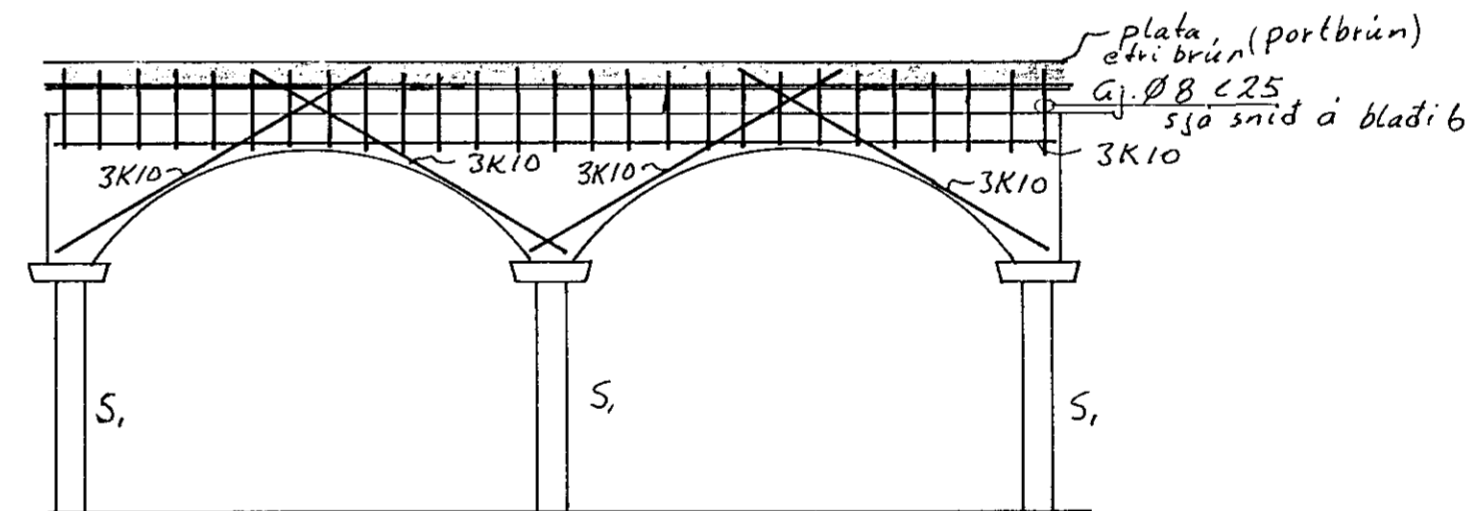

B<sub>4</sub> 1:20

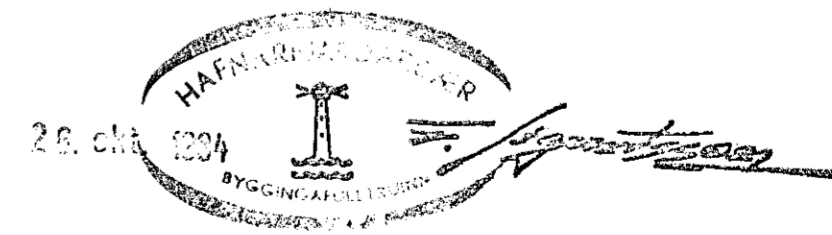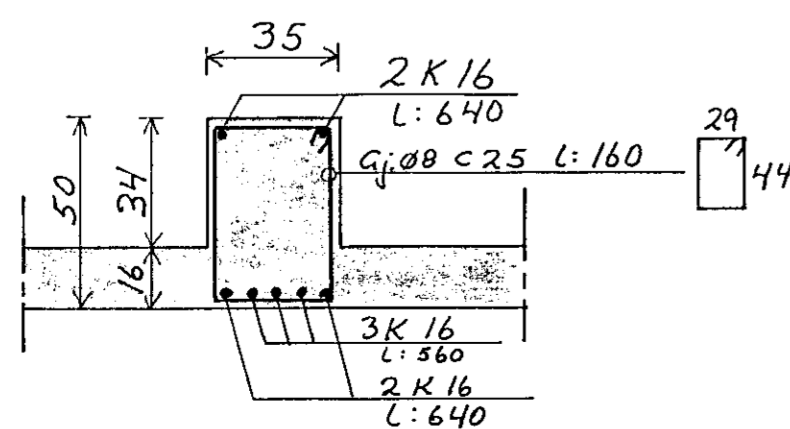

Breytingar			Huassaberg 14. Hatnarfirði.	
Nr.	Dags.	Nafn		
			<b>Práinn Karlsson</b> verkfræðingur	HSP, TSP, SPK
			Laugavegi 178, sími: 31770	M 1:20 1:50
			<i>Snid i burðarvirki hæðar</i>	Nr. 5
				Dags. sept '84