


T. 1


GR 1	10 A	3	1,5 ²	mo	5/8"	×	BÍLSKÚR
GR 2	25 A	3	4 ²	mo	3/4"	×	TENGILL BÍLSKÚR
GR 3	16 A	3	1,5 ²	mo	5/8"	×	ÞVOTTAHÚSI
GR 4	16 A	3	1,5 ²	mo	5/8"	×	ÞVOTTAVÉL
GR 5	16 A	3	1,5 ²	mo	5/8"	×	ÞURRKARI
GR 6	10 A	3	1,5 ²	mo	5/8"	×	ELDHÚS ÞVOTTAHÚS
GR 7	16 A	3	1,5	mo	5/8"	×	TENGILL UPPÞVOTTAVÉL
GR 8	25 A	3	6 ²	mo	3/4"	×	ELDAVÉL
GR 9	10 A	3	1,5 ²	mo	5/8"	×	STOFA
GR 10	10 A	3	1,5 ²	mo	5/8"	×	GANGUR BÖRÐSTOFA
GR 11	10 A	3	1,5 ²	mo	5/8"	×	HJÓNHERB. BARNAHERB.
GR 12	10 A	3	1,5 ²	mo	5/8"	×	GANGUR BARNAHERB.
GR 13	10 A	3	1,5 ²	mo	5/8"	×	ANDDYRI BAD
GR 14	10 A	3	1,5 ²	mo	5/8"	×	T. TENGIDÓS F. LÝSINGU
GR 15	35 A	3	10 ²	mo	1"	×	UNDIR ÞAKSKYGGNI

T. 2

GR 1	10 A	3	1,5 ²	mo	5/8"	×	VINDFANG GEYMSLA HERB.
GR 2	10 A	3	1,5 ²	mo	5/8"	×	STOFA
GR 3	10 A	3	1,5 ²	mo	5/8"	×	ÚTILÝSING
GR 4	10 A	3	1,5 ²	mo	5/8"	×	GANGUR
GR 5							
GR 6							

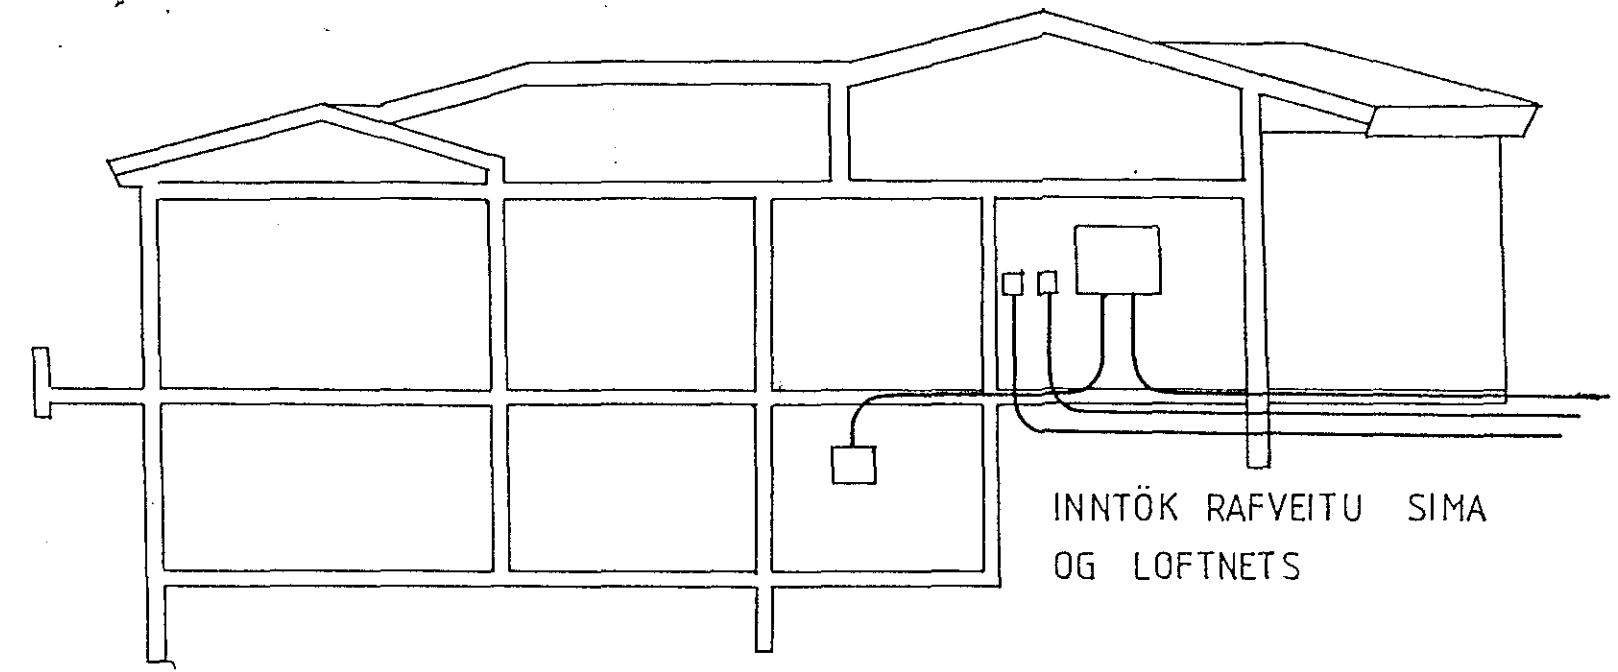

SKURDUR A-A M 1:100

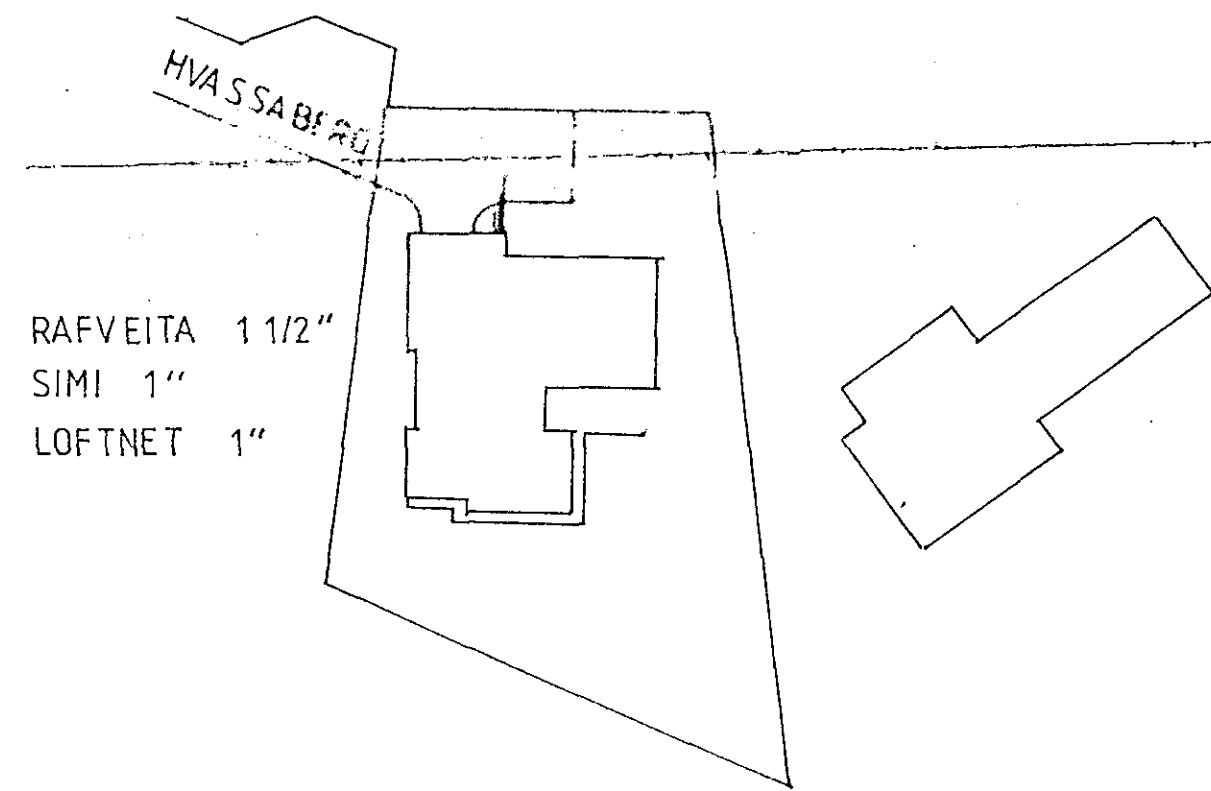

AFSTÖÐUMYND M 1:500

MATTHIAS GUDMUNDSSON RAFV.	
	HVASSABERG 4 HAFNAF.