




SNID 5 - 5 x 1:20

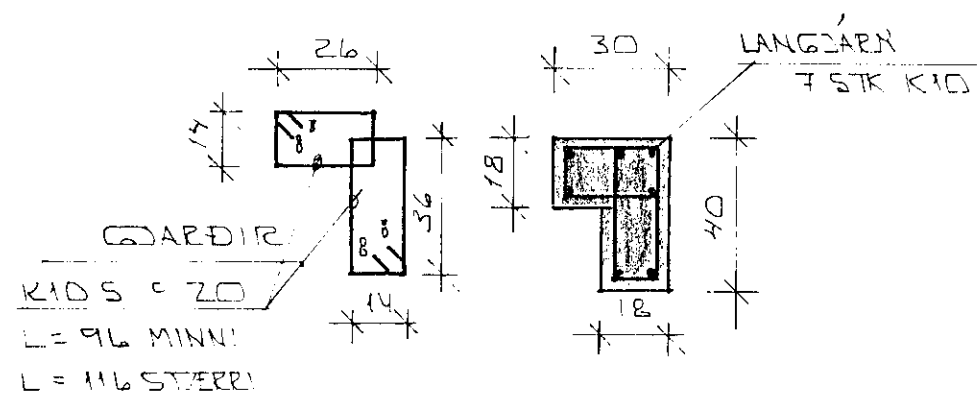


SÚLA S1 1:20

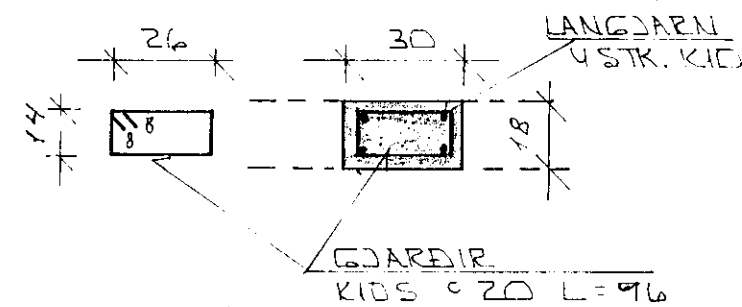


SÚLA S2 1:20

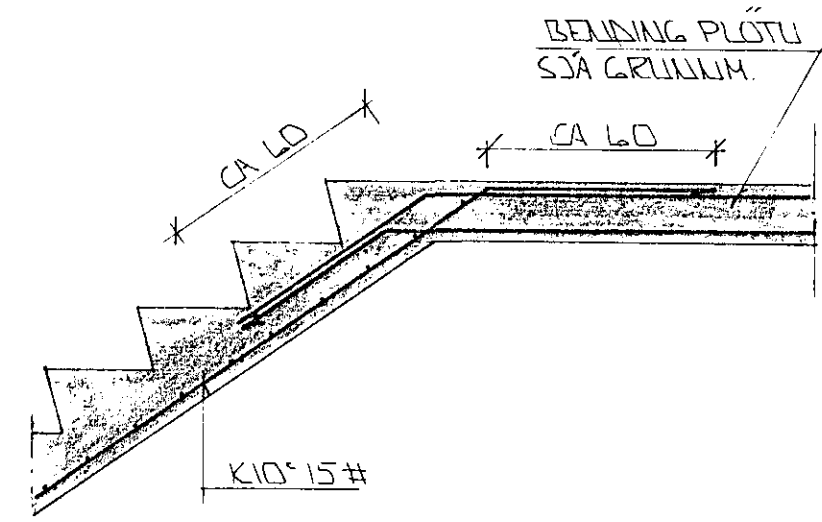


SNID 7 x 1:20

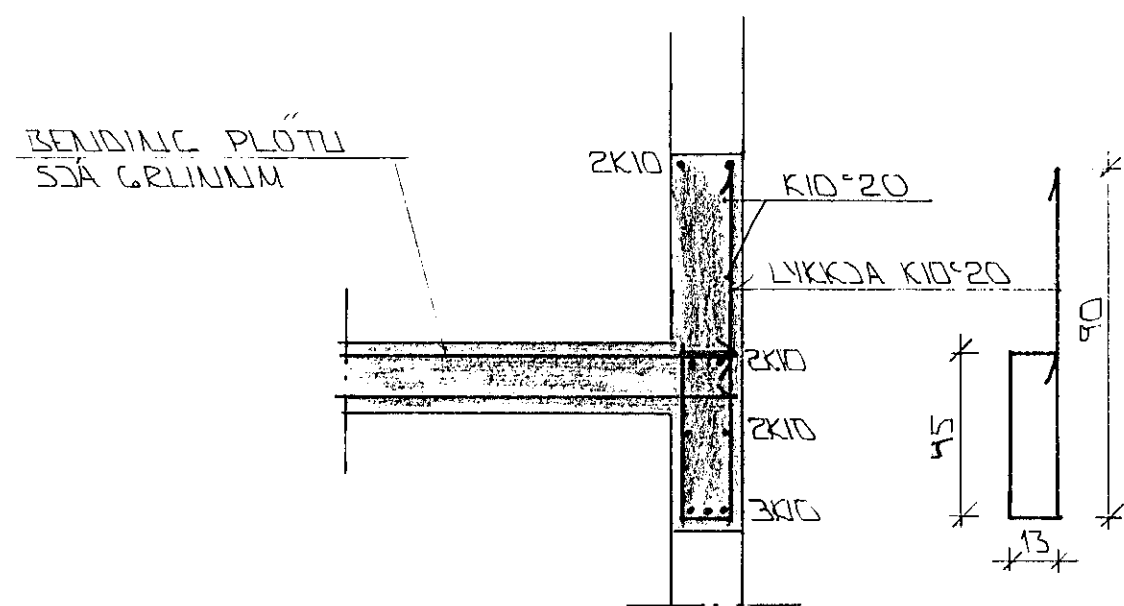


SNID 6 x 1:20

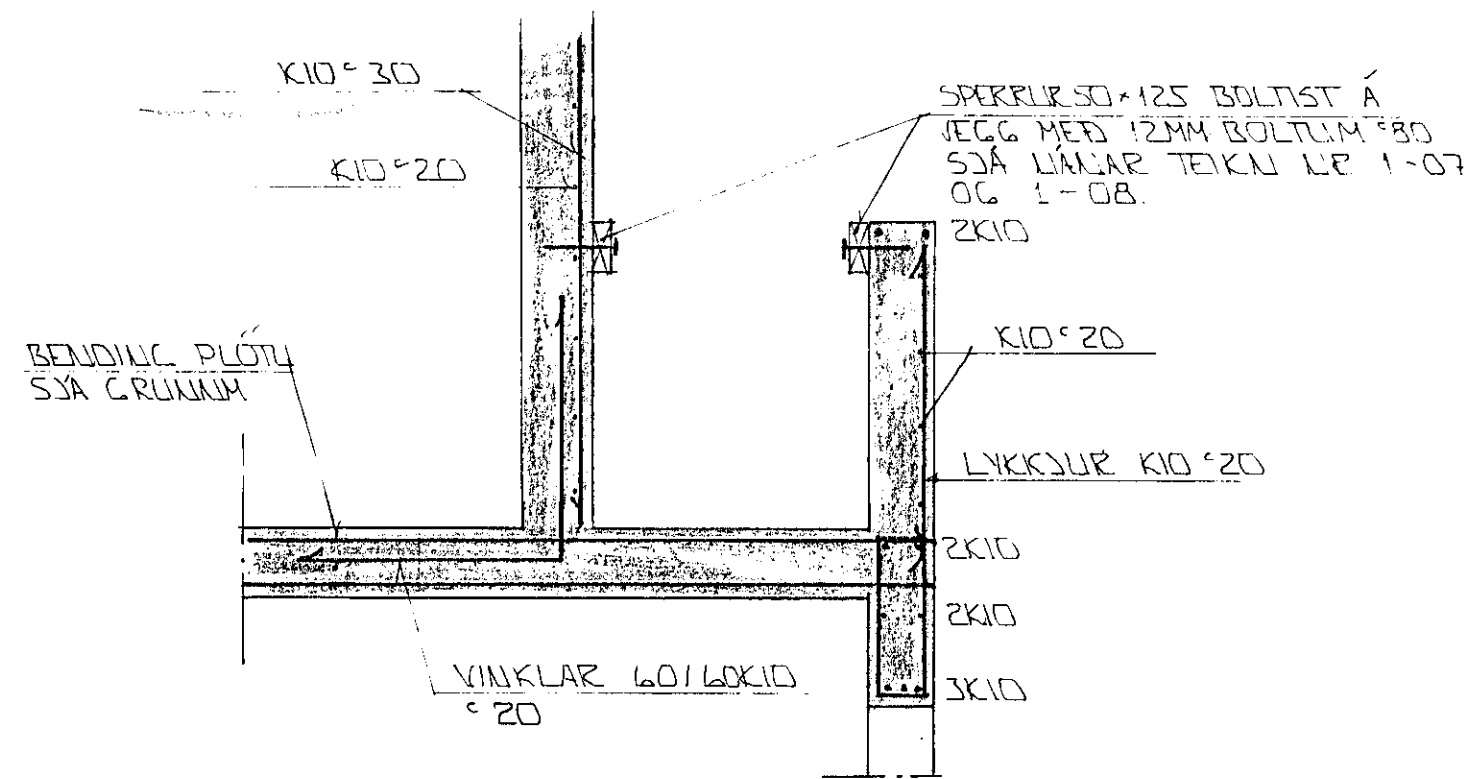


SNID 10 x 1:20

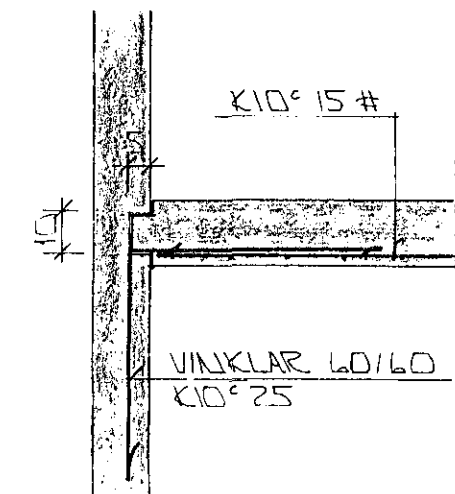

SNID 9 x 1:20

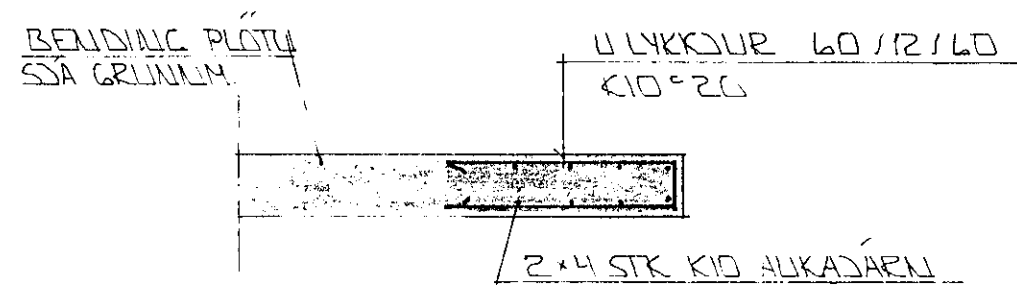

SNID 8 x 1:20

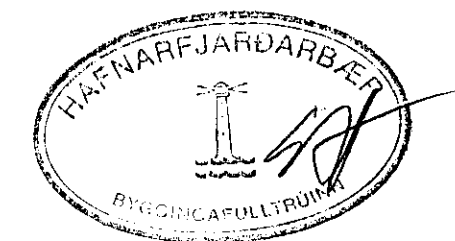

14 NOV 1991

BR NR	DAGS	EDLI BREVTINGAR	SIGN.
		HÖRGSHOLT 23 HAFNARFIREÐI	DAGS OKT '91
		BURÐARVIKKI: SNID OG SERMINDIR.	HANNAÐ 9.21.
		MELIKV. 1:20	TEIKNAD
		SIGURÐUR ÞORLEIFSSON TEKNIFRÆÐINGUR F.T.F.I.	VERK NR 9127
		STRANDGÖTU 11 HAFNARFIREÐI SÍMI 54751/54255	BLAÐ NR. 1-06