



SNID 5 x 1:20

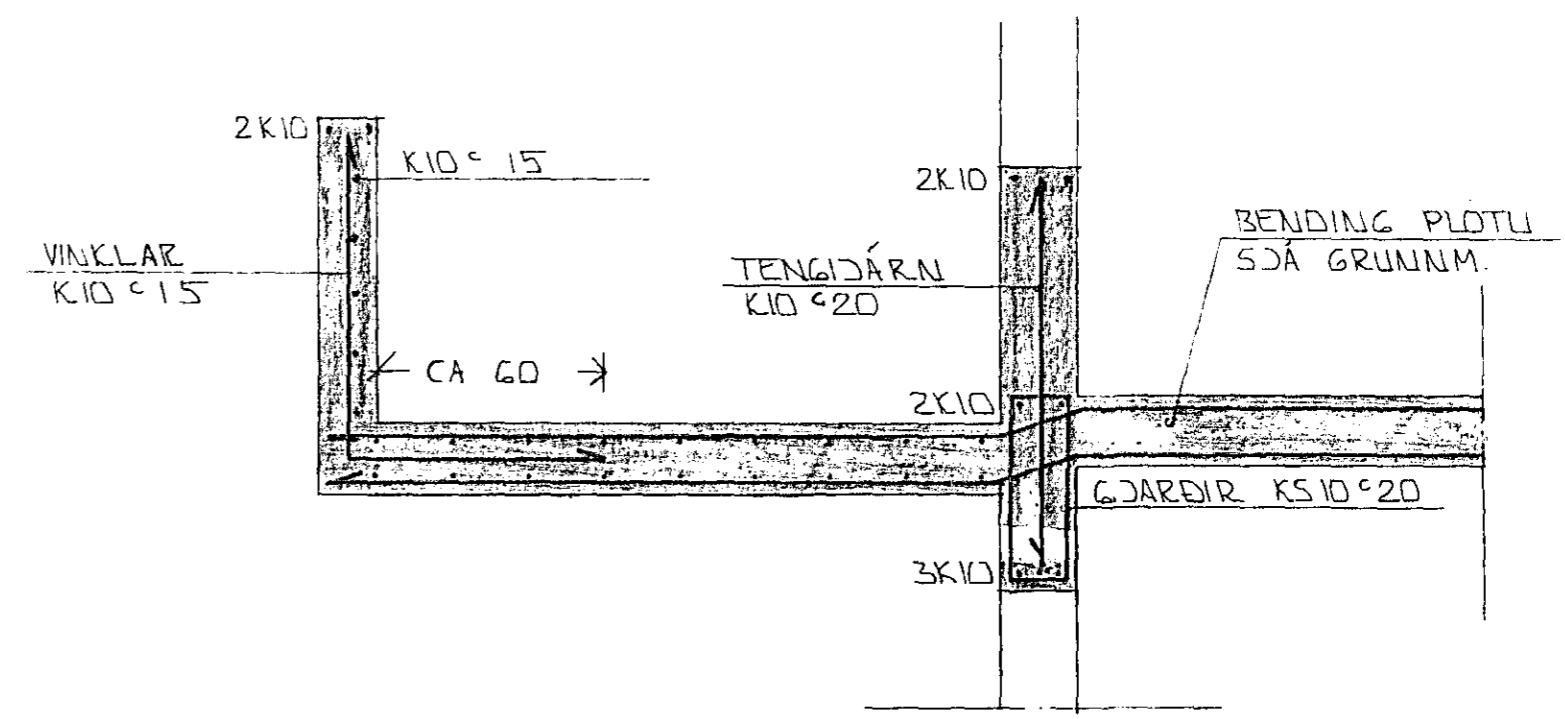


SNID 7-7 x 1:20


SNID 4-4 x 1:20

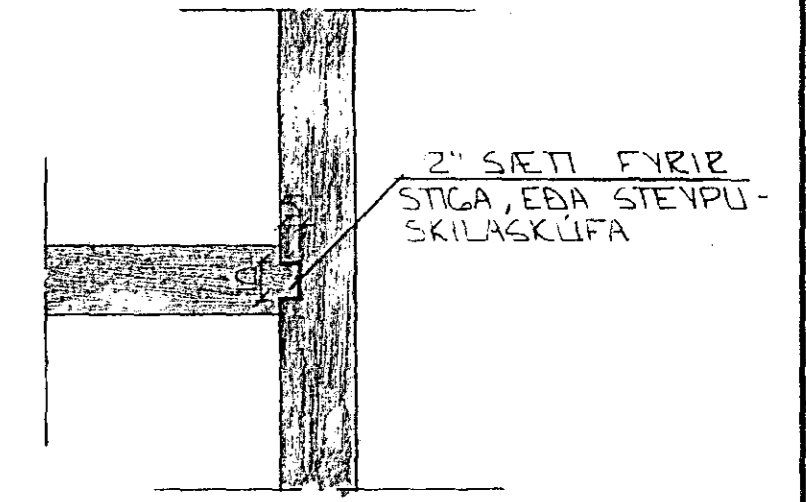


SNID 8 x 1:20

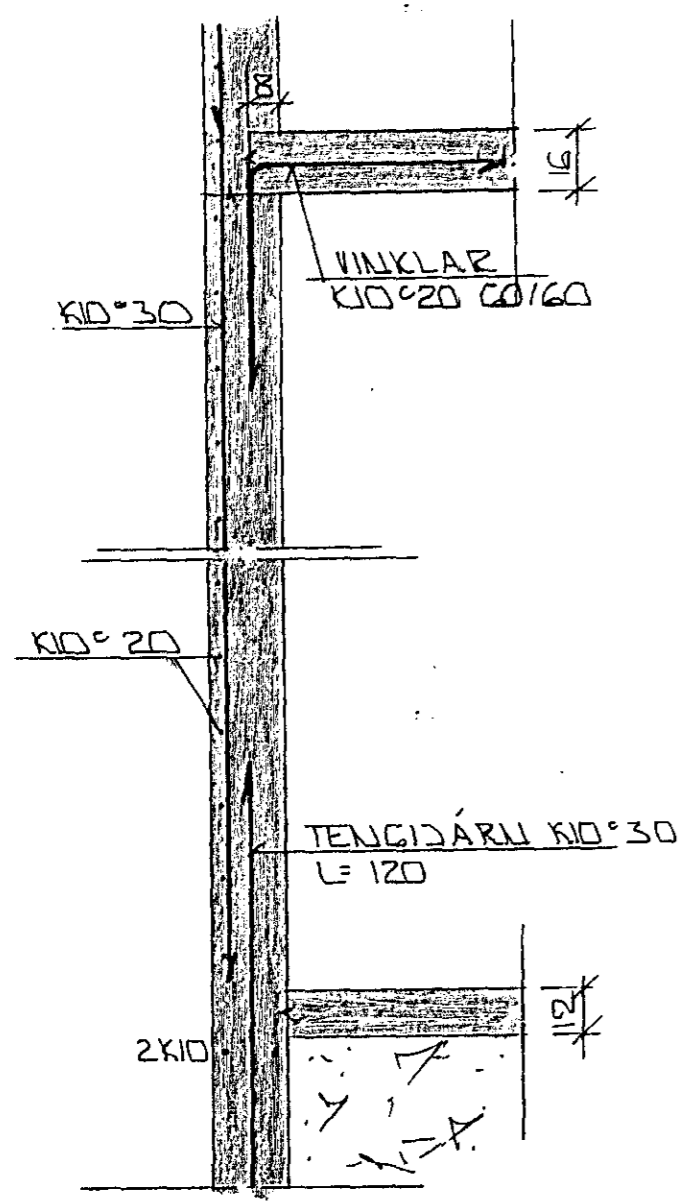

SNID X x 1:20

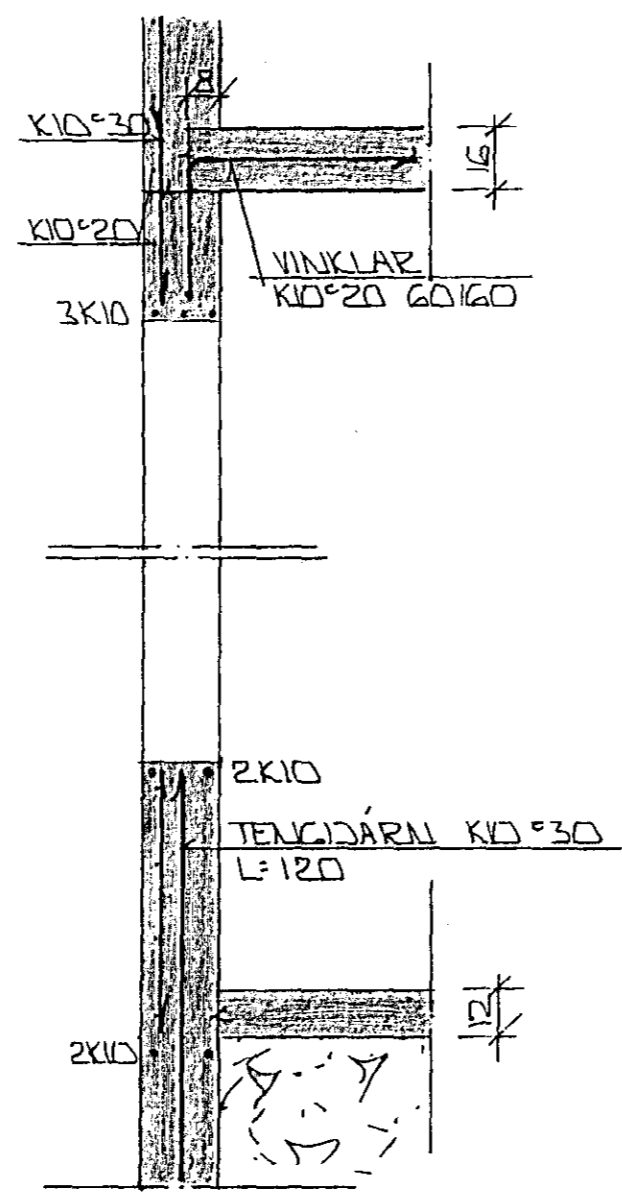


SNID Y x 1:20

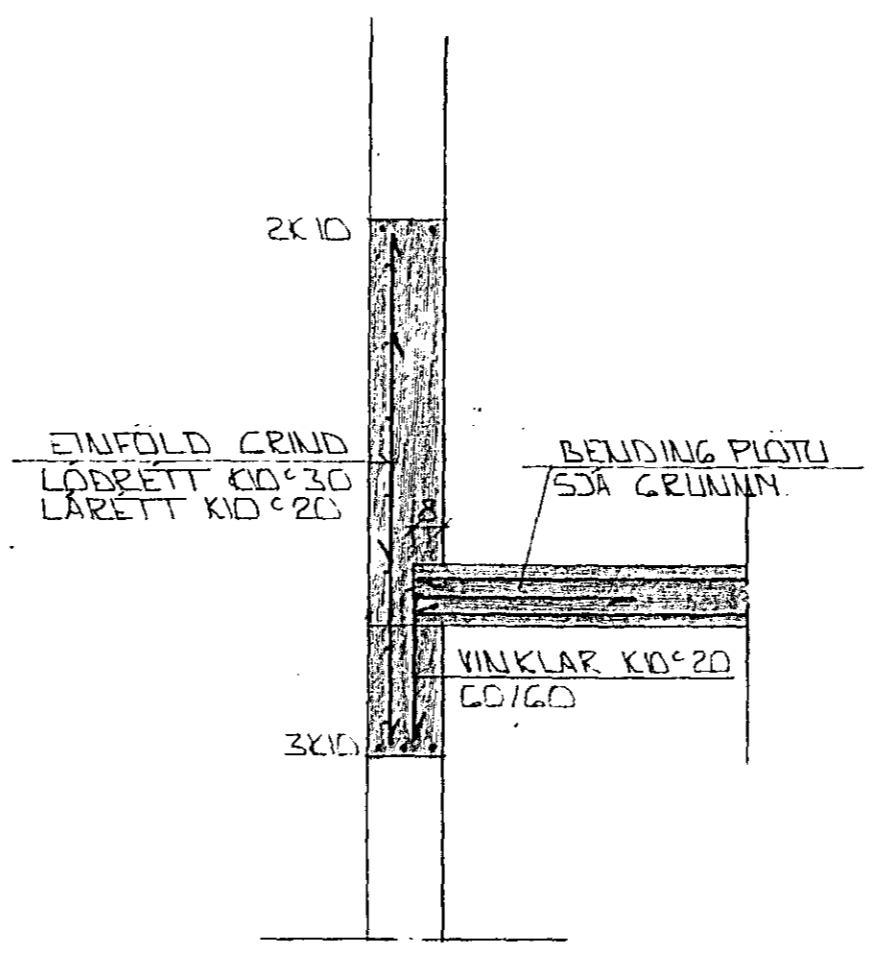

SNID 6 x 1:20

SKÝRINGAR

ALMENNAR SKÝRINGAR SJÁ BL NR 1-01

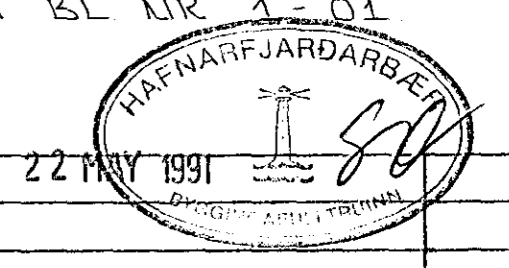

BR. NR.	DAGS	EDLI BREVINGAR	SIGN.
HÖRGSHOLT 25 HAFNARFIRÐI			DAGS JAN '91
BURÐARVIRKI - SNID			HANNA
MELIKV. 1:20			TEIKNAD <i>GH</i>
SIGURÐUR ÞORLEIFSSON			VERK NR 9050
STRANDGÖTU 11 HAFNARFIRÐI SÍMI 54751			BLAD NR. 1-07.