


GRUNNMYND 1:50

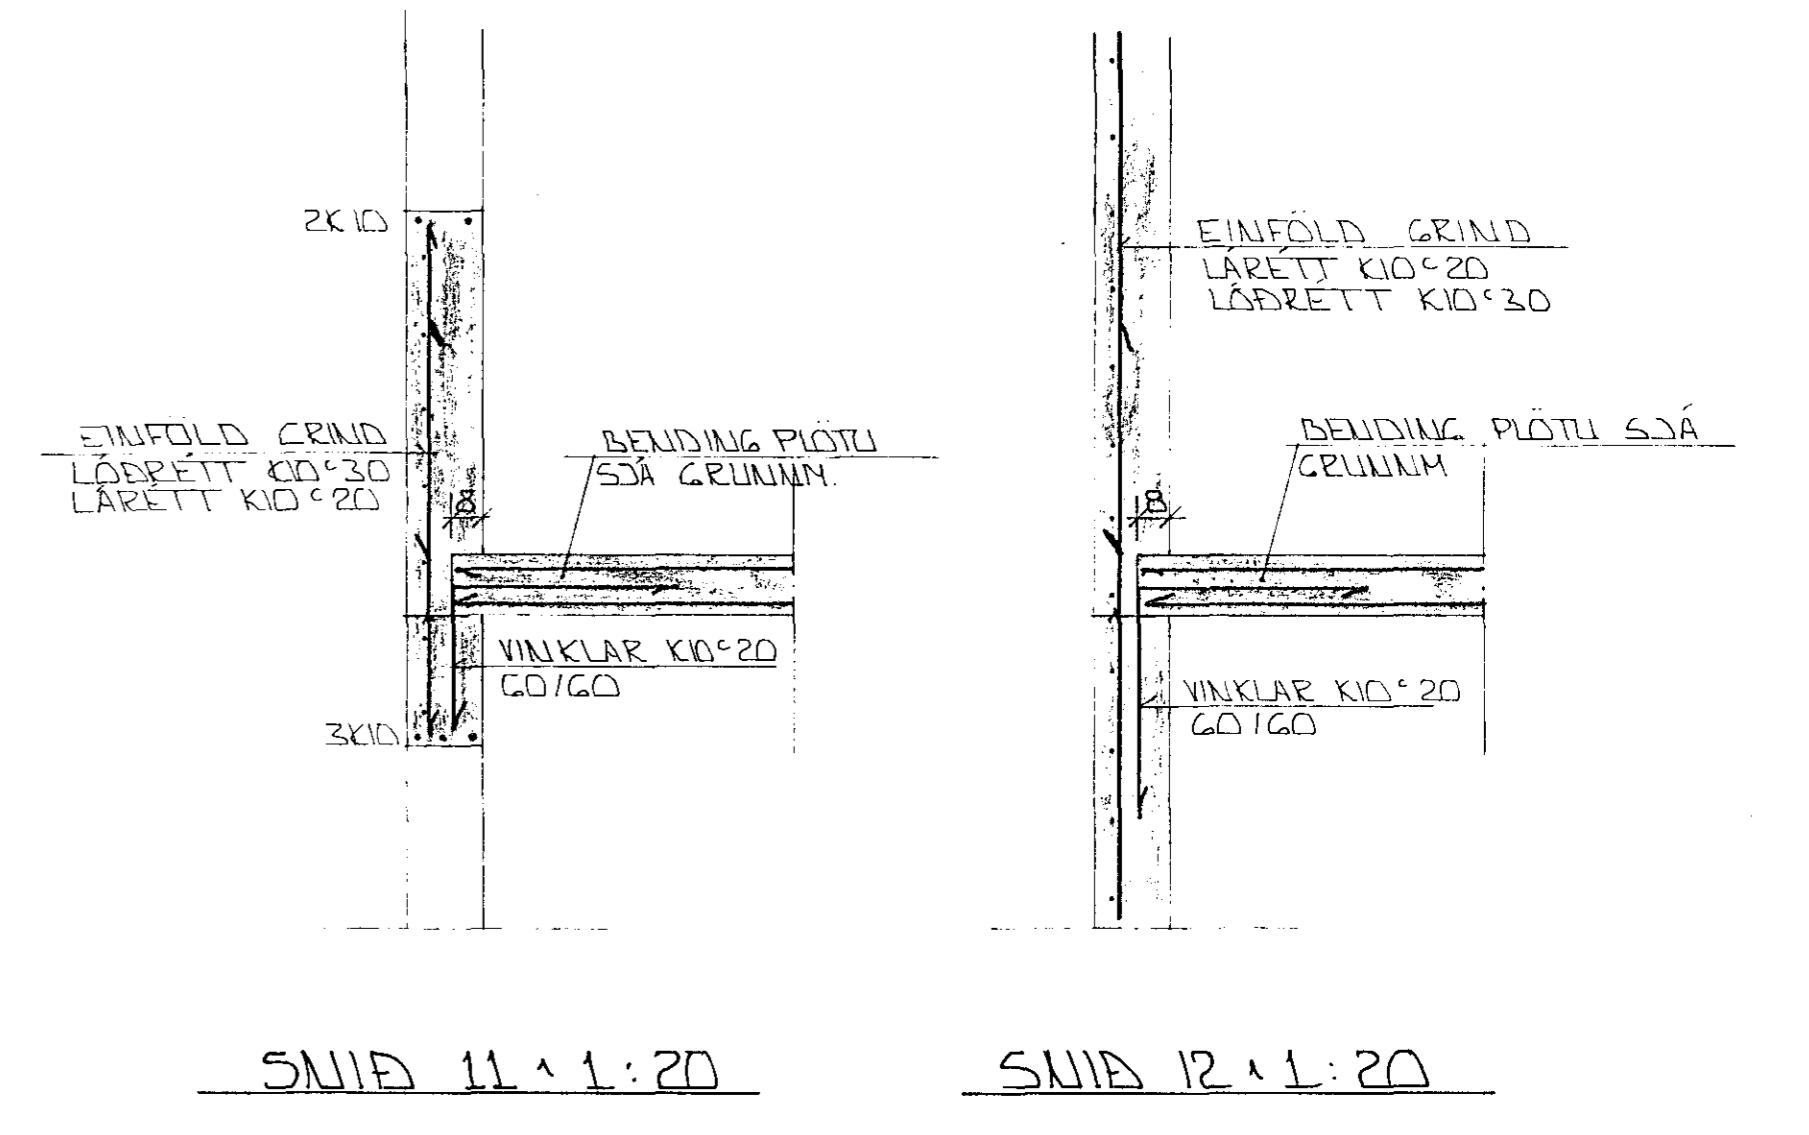


SWID 11 1:20

SWID 12 1:20

STYPA:
S > 250
VS ≤ 0.5
LOFT ≥ 6%
SEMENT ≥ 300 KG/M ³

SKIRINGAR

ALMENNAR SKIRINGAR SÁ BL NR 1-8
 SWID SÁ BL NR. 1-04.

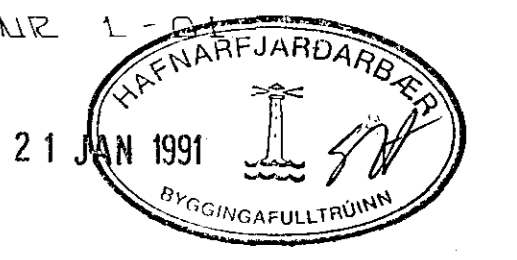

BR NR	DAGS	EDLI	BREYTINGAR	SIGN.
HÖRCSHOLT 27-29 HAFNARFIRNI				DAGS DES '90
BENDING VEGGJA 2. HÆÐAR				TEIKNAR
BENDING PLOTU YFIR 2. HÆÐ				VERK NR
MÆLIKV. 1:50				9051
SIGURÐUR ÞORLEIFSSON				BLAÐ NR
TEKNIFRÉBINGUR F.T.T.F.I.				1-05
STRANDGÖTU 11 HAFNARFIRNI SIMI 54751/54255				