


Samþykkt á fundi bygginga-  
nefndar þ. 27. 5. 1992  
BYGGINGAFULLTRÚINN  
HAFNARFIRÐI

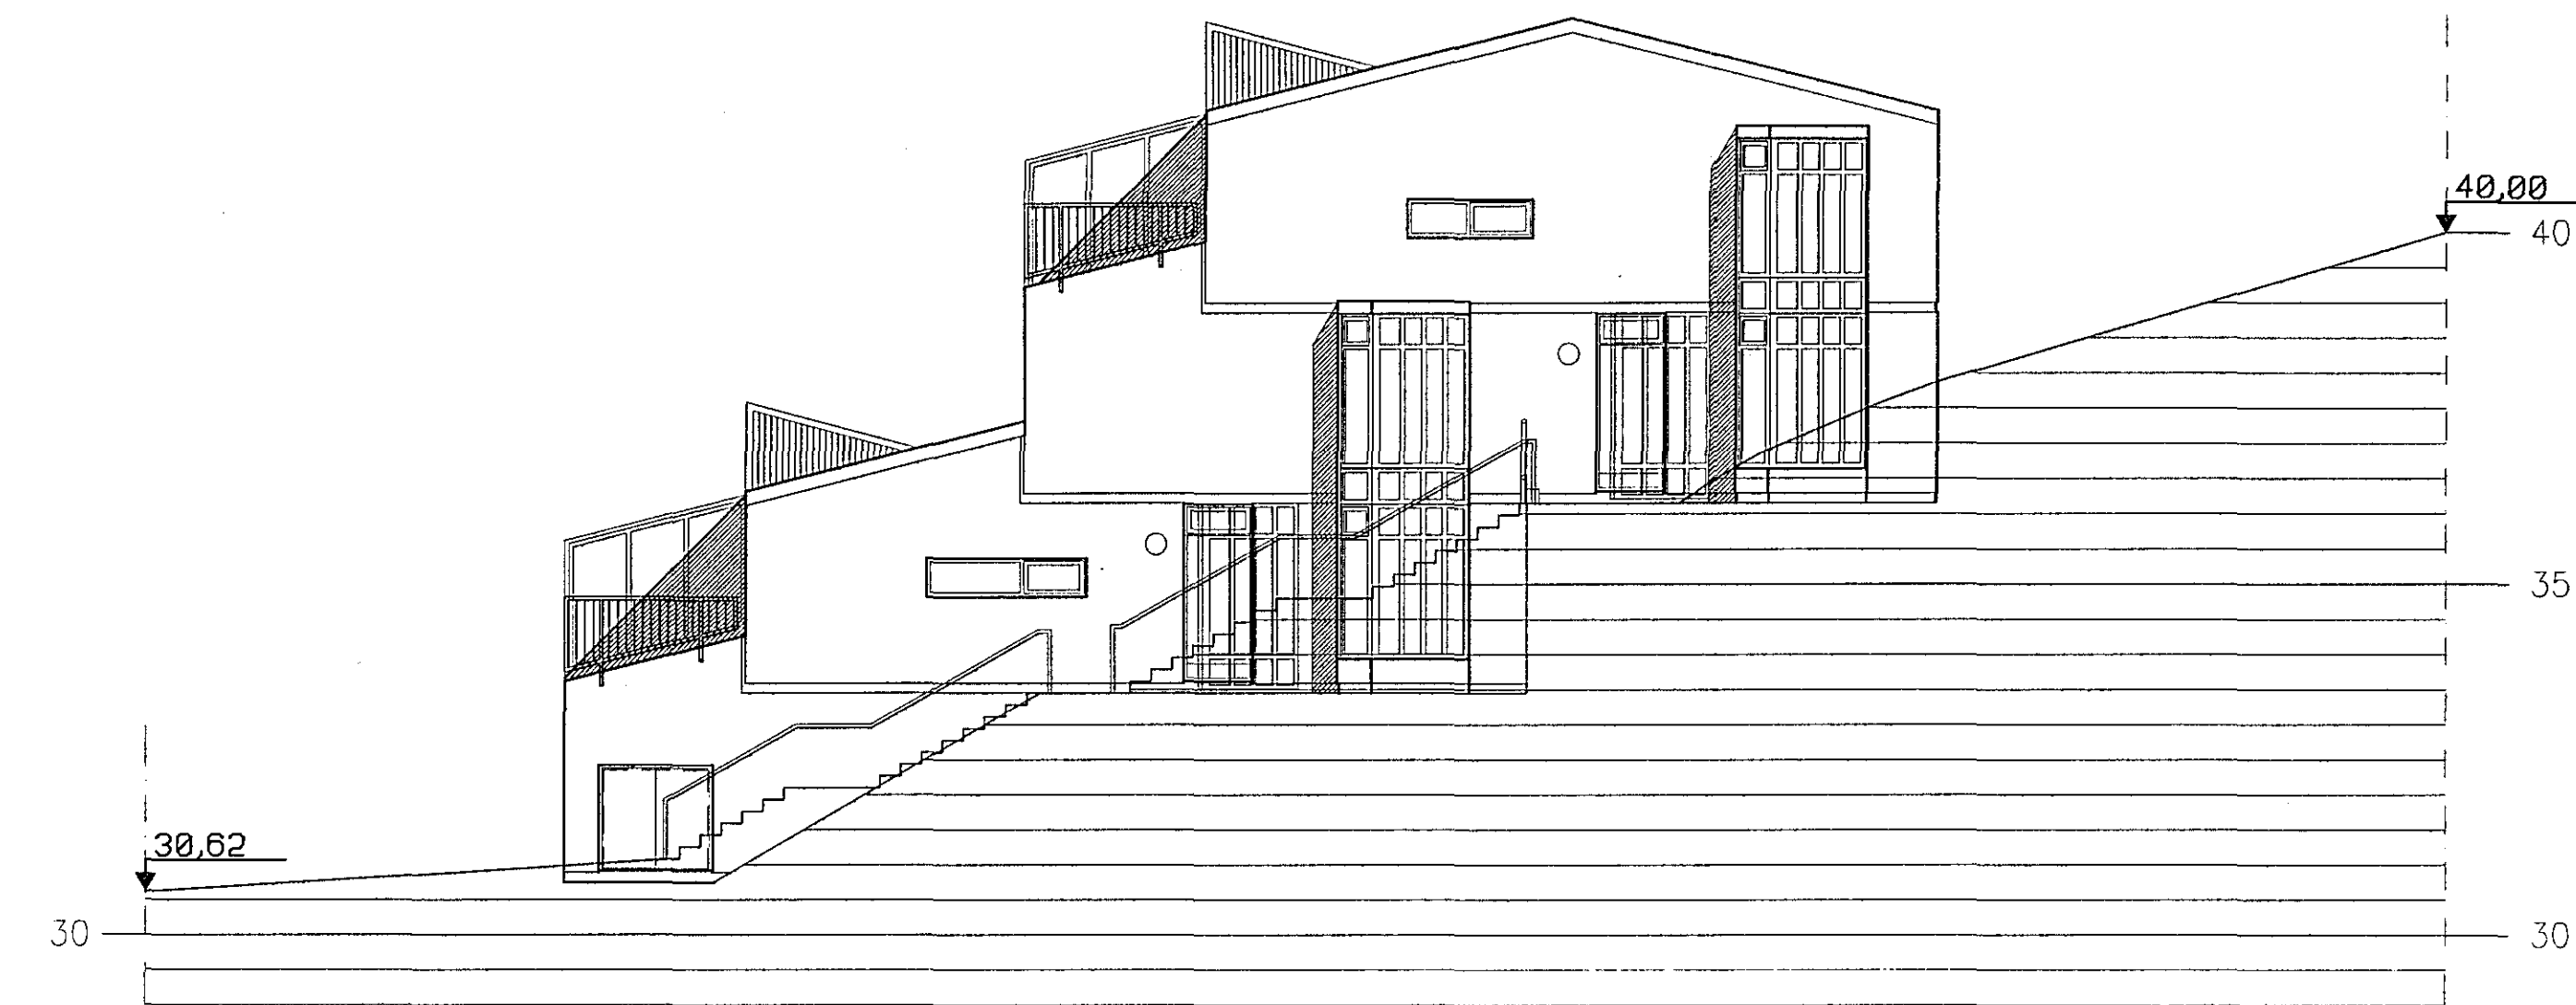

ÚTLIT NORDUR



ÚTLIT SUDUR

BREYTT: DAGS: LÝSING: TEIKNAD:

SH VERKATAKAR

**BATTERIÐ**  
ARKITEKTAR

HAFNARSTRÆTI 17  
IS 101 REYKJAVÍK  
SÍMI: 623355 FAX: 623708  
KT: 521291-1259 VSKNR: 31814

JÓN ÓLAFUR ÓLAFSSON FAI  
SIGURDUR EINARSSON FAI

KLETTABERG 34-40

ÚTLIT

MKV: 1:100 DAGS: 25.05.92  
TEIKNAD: BJ/LG SAMÞYKKT: JÓL/SE  
HANNAÐ: *[Signature]*

9027 (99)1.06