


EINFÖLD GRIND 1 YTRI BRUNN UTVEGGA
LÁRETT KÍG. 20
LÓÐRETT KÍG. 20

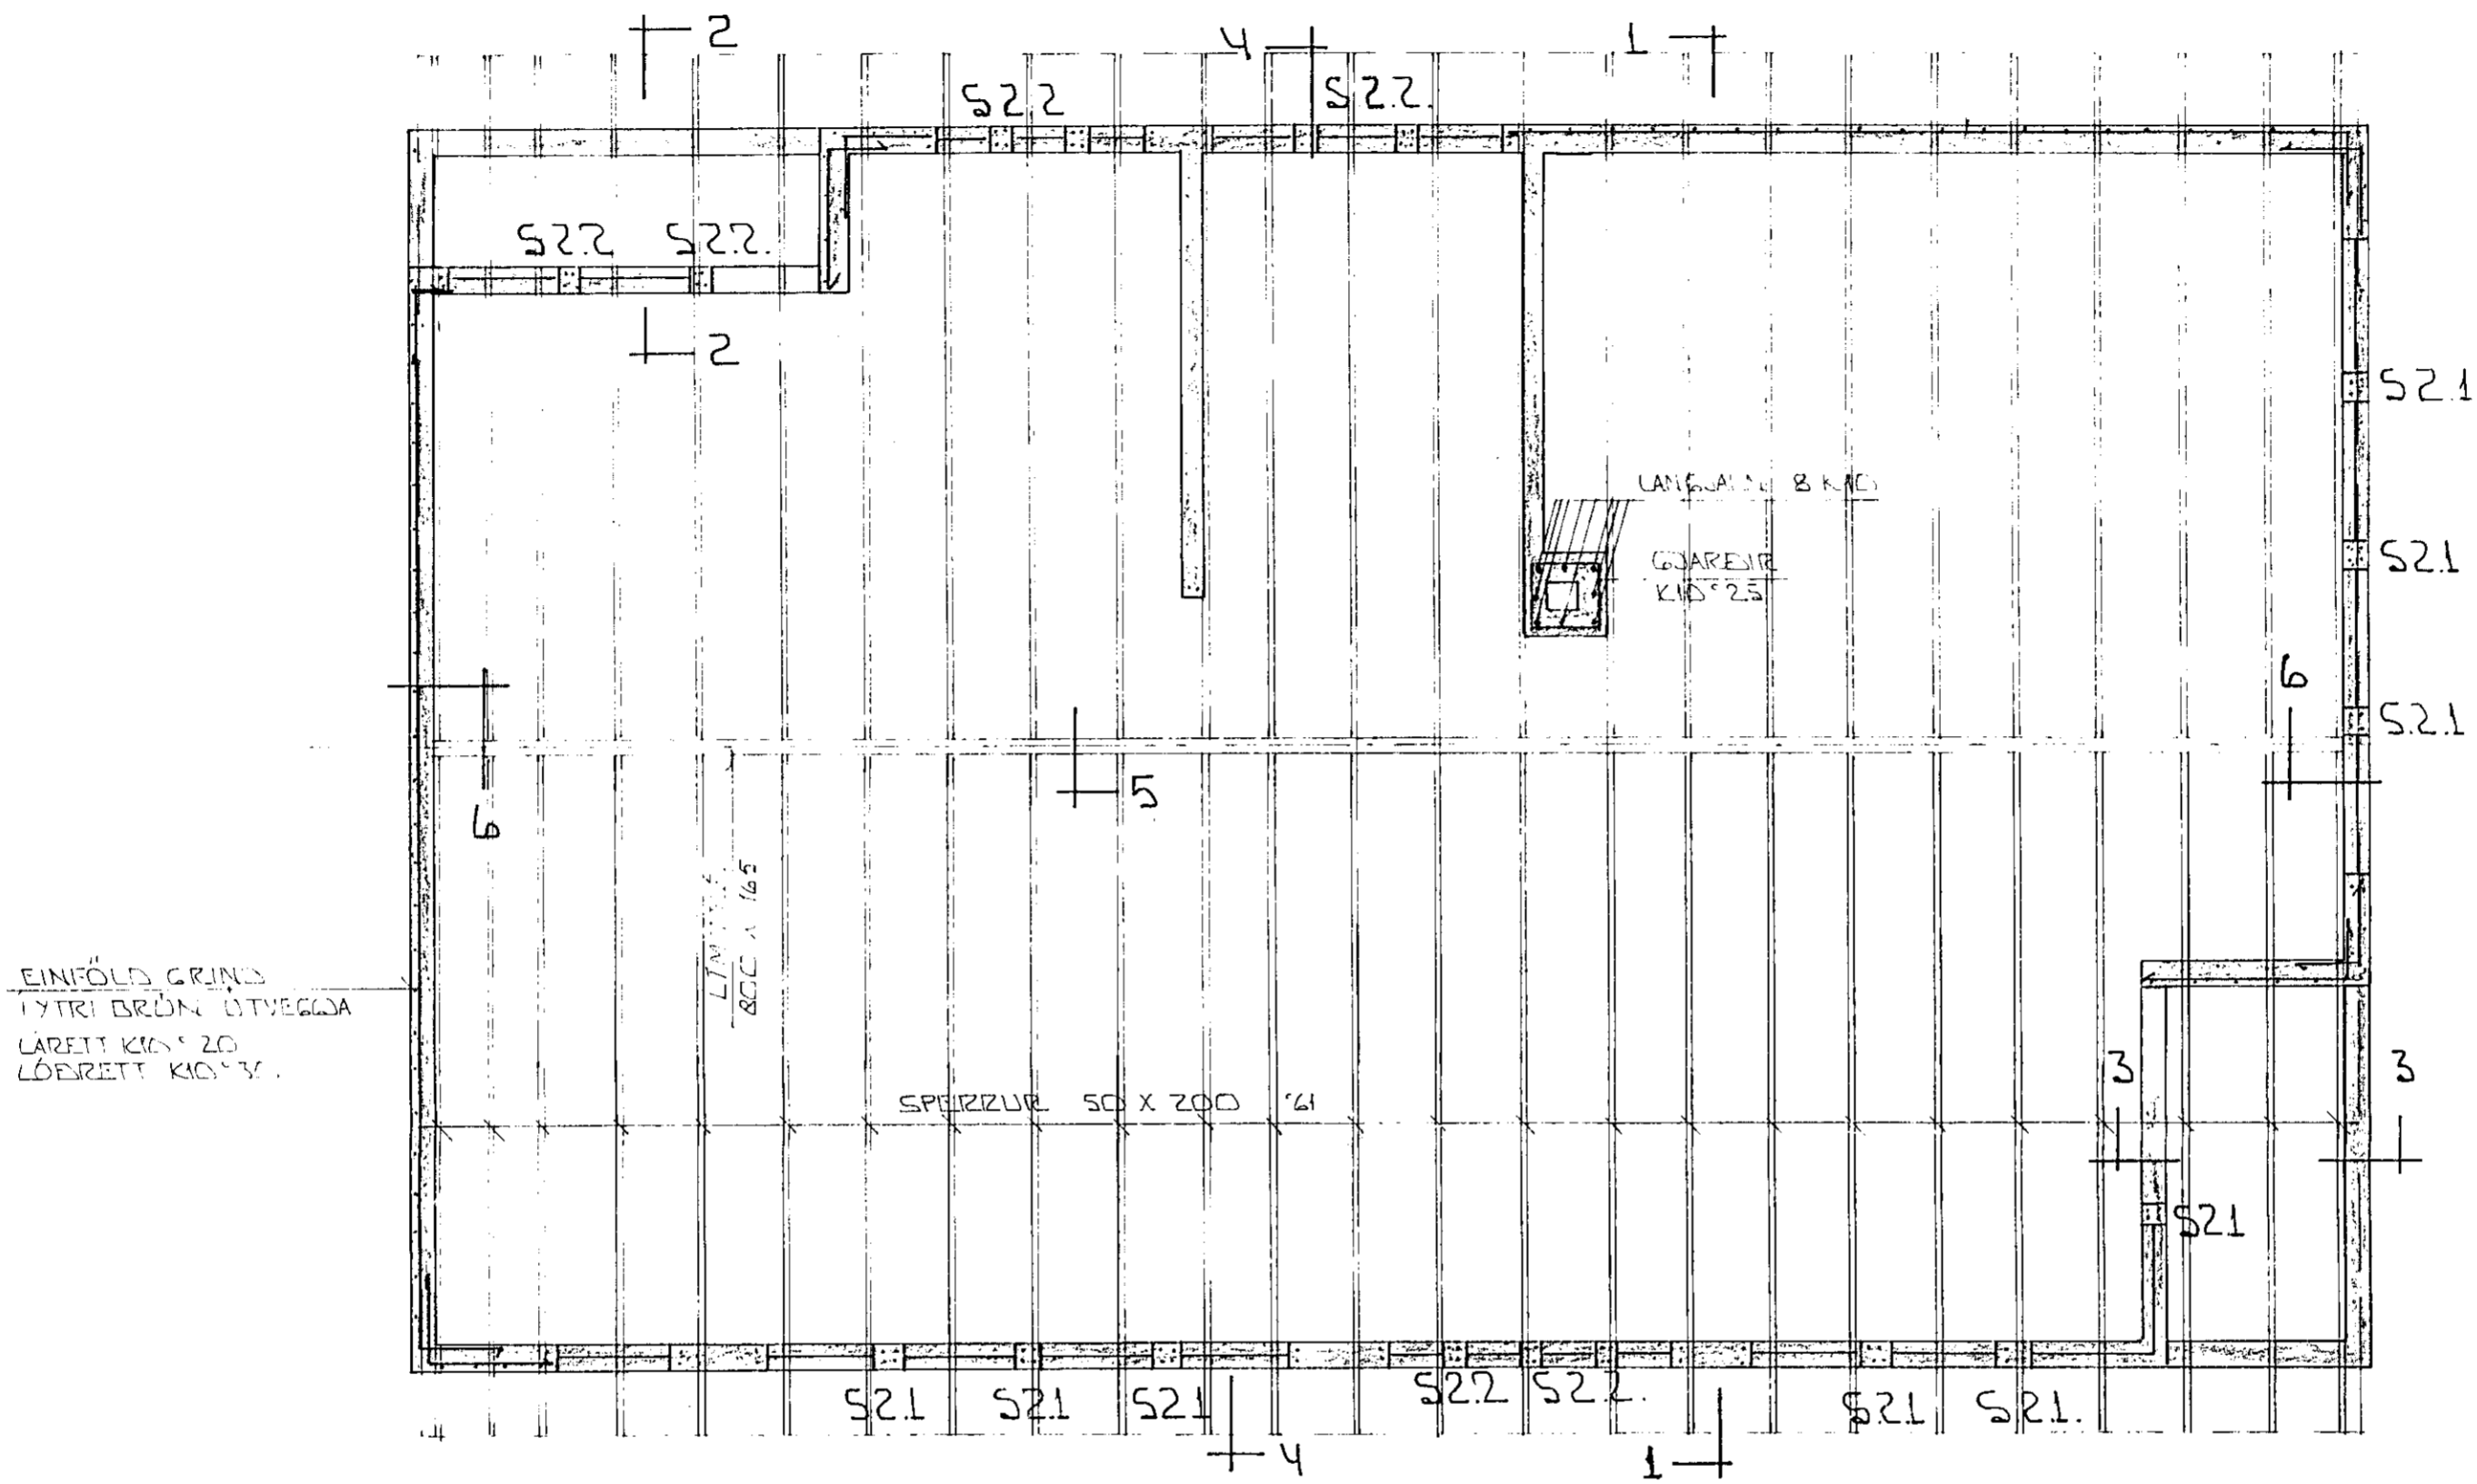

EINFÖLD GRIND
1 YTRI BRUNN UTVEGGA
LÁRETT KÍG. 20
LÓÐRETT KÍG. 20

SKÝRINGAR.

ALMENNAR SKÝRINGAR SJÁ BL. NR. 1-01
SNID OG SÉR. MÉRKT 1-6 SJÁ BL. NR. 1-07



GRUNNMYND ~ 1:50

BR. NR.	DAGS	EDLI BREVTINGAR	SIGN.
KLETTAGATA 14 HAFNARFIREDI			DAGS. EFT. '81
ÞAKVIRKI			HANNAÐ
MÆLIKV. 1:50			TEIKNAD
SIGURÐUR ÞORLEIFSSON TEKNIFRÆÐINGUR F.T.F.I.			VERK NR. 8447
STRANDGÖTU 11 HAFNARFIREDI SÍMI 54751			BLAD NR. L-06