



Afstöðumynd mkv. 1:500


VATNSINNTÖK

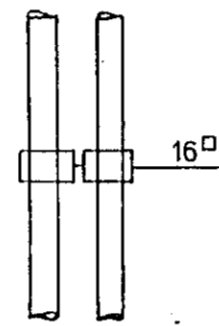


SÖKKULJÄRN

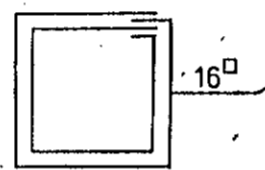

TAFLA

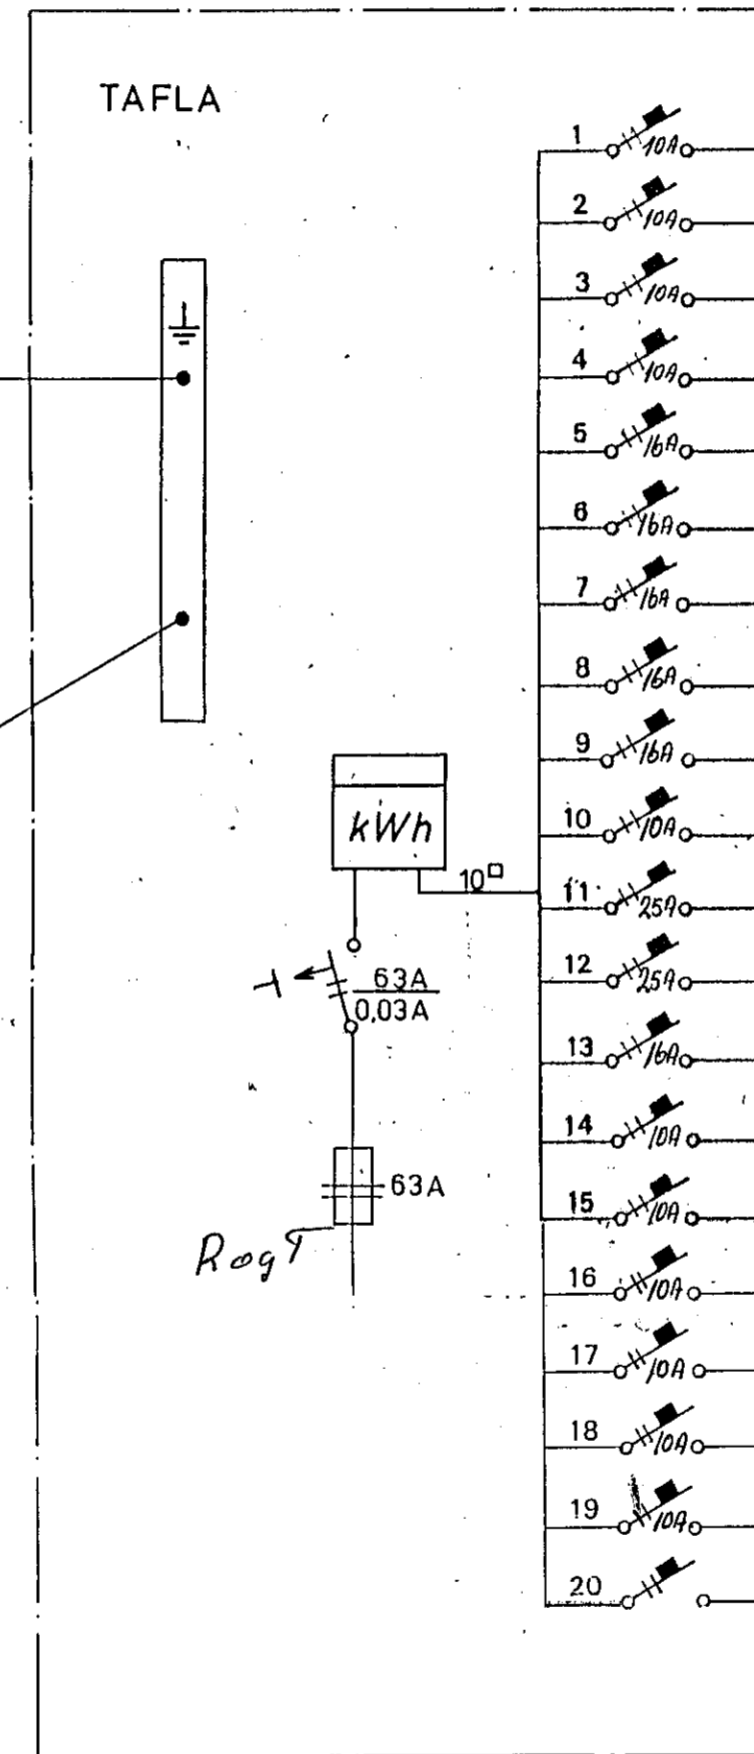

1	10A	170	3x1.5 mm ²	✕	Eldhús, bordstofa.
2	10A	170		✕	Fjöldskylduherb., gardst.
3	10A	170		✕	Þvotth., gangur, andd.
4	10A	170		✕	Stofa, w.c.
5	16A	170			Þvottavél
6	16A	170			Þurrkari
7	16A	170			Uppþvottavél
8	16A	170			Örbylgjuofn
9	16A	170			Ofn
10	10A	170		✕	Útiljós
11	25A	170	3x4 mm ²		Eldavél
12	25A	170			Sauna
13	16A	170	3x1.5 mm ²		Tengill bílgeymslu
14	10A	170			Dyrasími
15	10A	170		✕	Bílgeymsla
16	10A	170		✕	Herb. uppi
17	10A	170		✕	Bað uppi
18	10A	170		✕	Gangur, herb. uppi
19	10A	170		✕	Hjón
20	10A	170			Vara

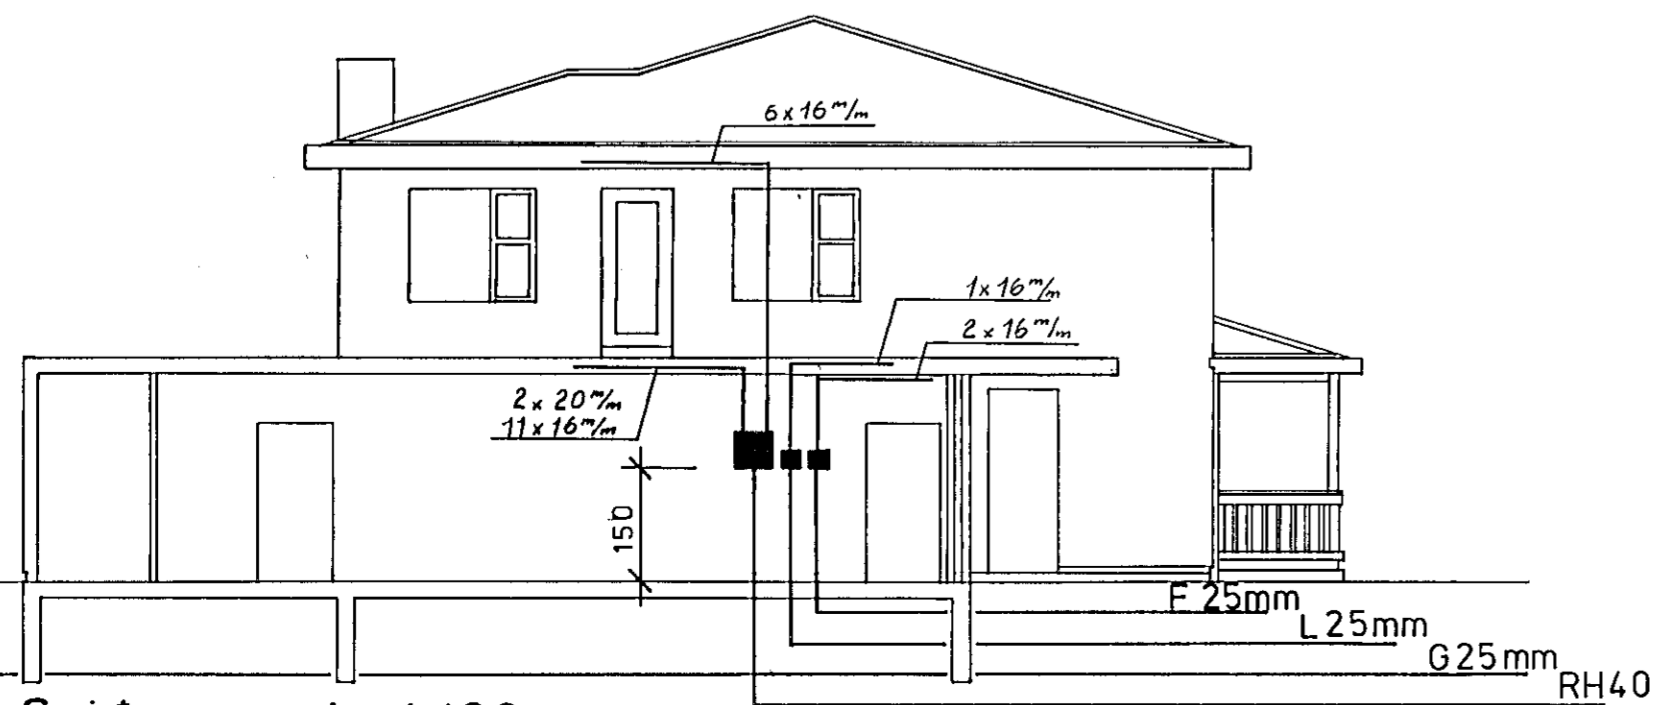

Snid a-a mkv. 1:100

Raflögn
S. 54750
Einlínurmynd
Afstöðumynd
Snid a-a

teikning nr. 1786	blad 3 af 3
m.k.v. 1:100 1:500	dags. 11-5-86
hanpað <i>Þórunn K.</i>	teiknað <i>V. B. Calvo</i>