

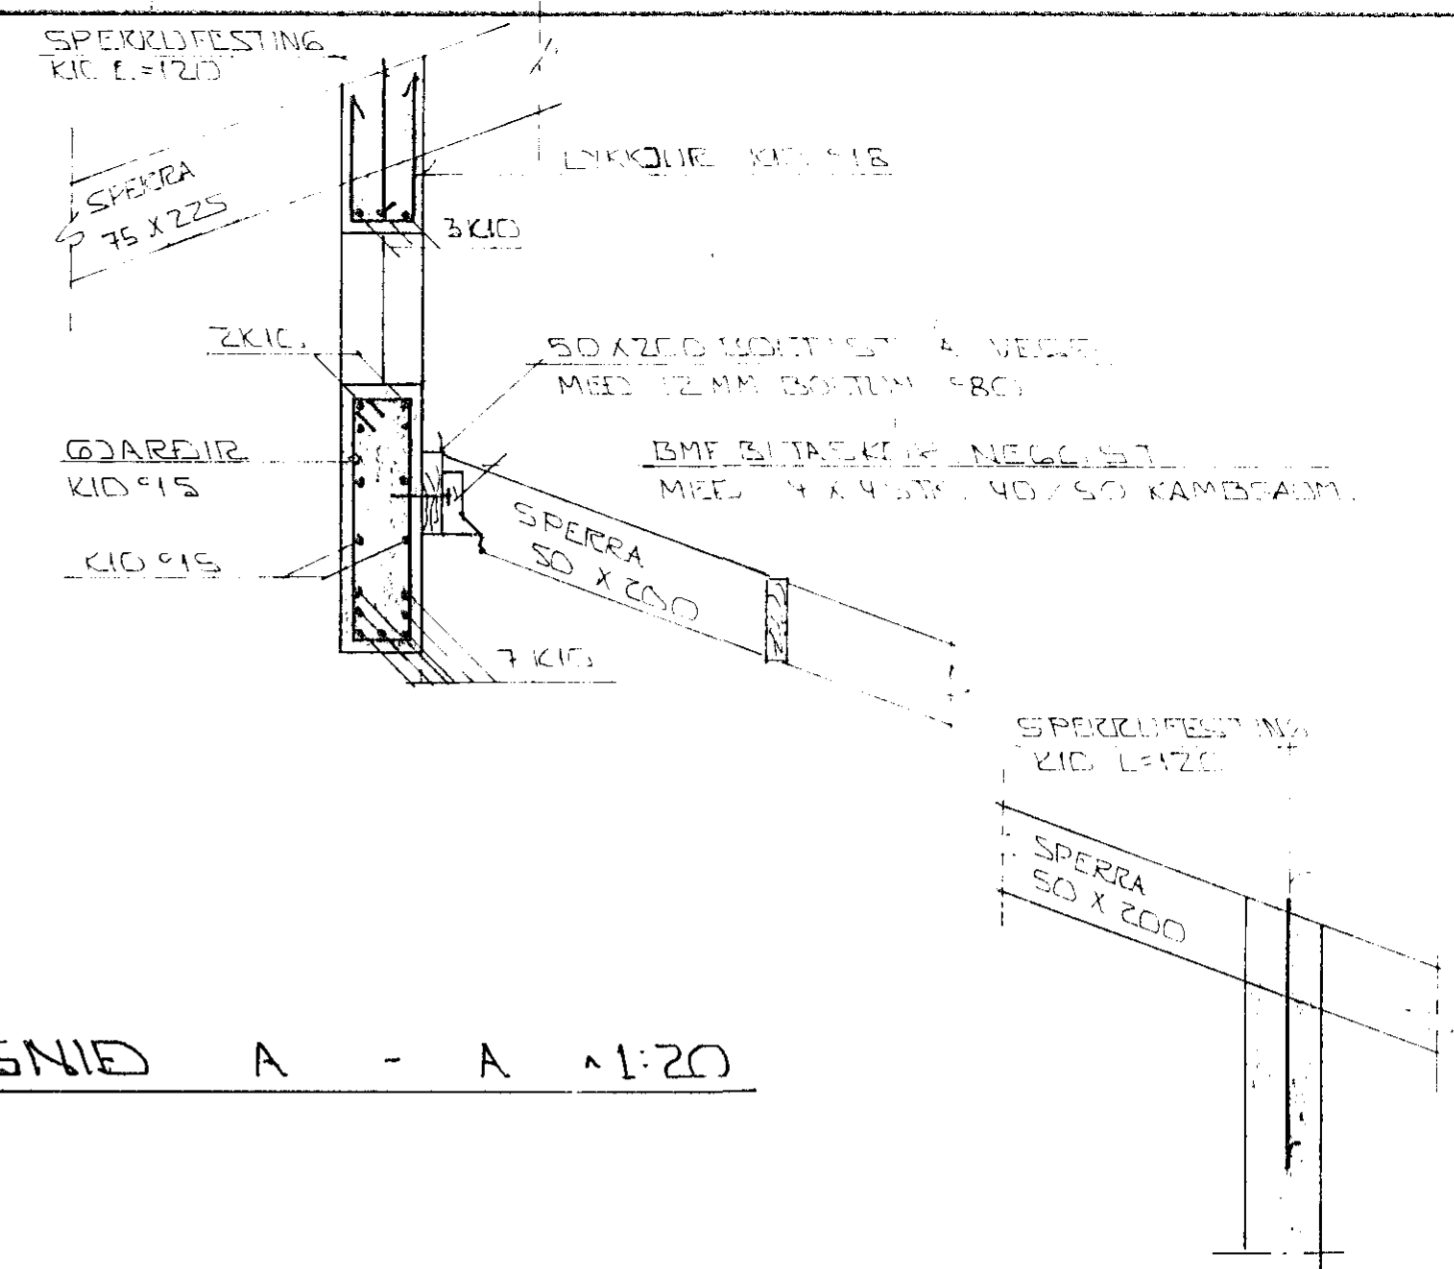



GRUNNMÝND ÞAKVIRKIS 1:50

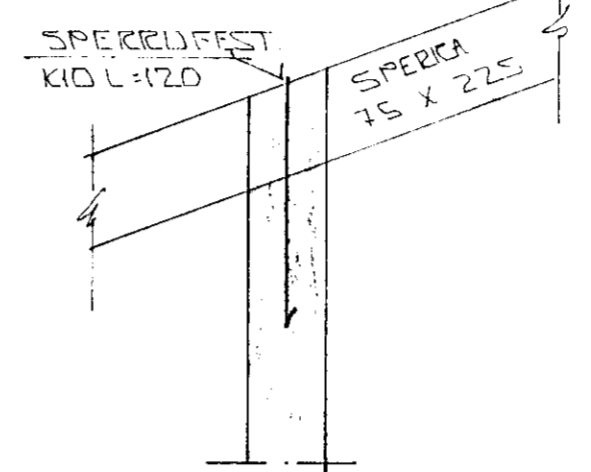


SNID A - A 1:20

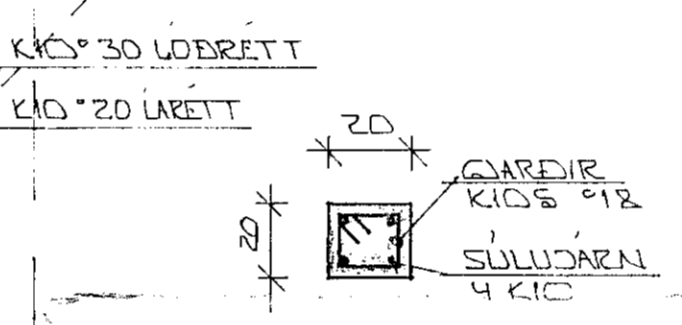

SULA S2 1:20

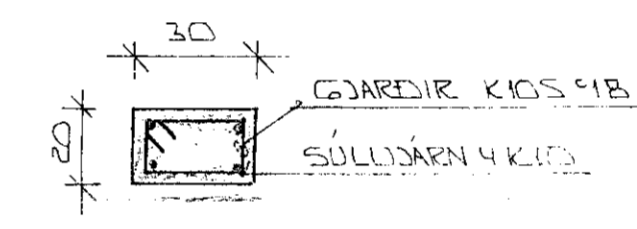

SULA S1 1:20

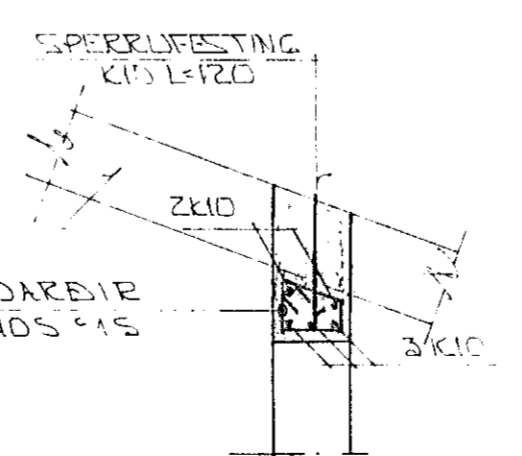

SNID B 1:20

SKYRINGAR:

ALMENNAR SKYRINGAR SJA BL NR. 1-01

ÍNTRI BRÚN ÚTVEGGJA KOMI
EINFÖLD GRIND
KIO °30 LÖBRET
KIO °20 LARETT

27 JUN 1990

BR. NR.	DAGS	EBLI BREVTINGAR	SIGN
KLUKKUBERG 10 HAFNARFIRÐI			DAGS 20. JUN 1990
GRUNNMÝND ÞAKVIRKIS			HANNAÐ
MÆLIKV. 1:50			TEIKNAD
SIGURÐUR ÞORLEIFSSON TEIKNIFRÆÐINGUR F.T.T.F.I.			VERK NR 9004
STRANDGÖTU 11 HAFNARFIRÐI SÍMI 54751			BLADUR 1-04