




9 SUDVESTURHLID. 1:50

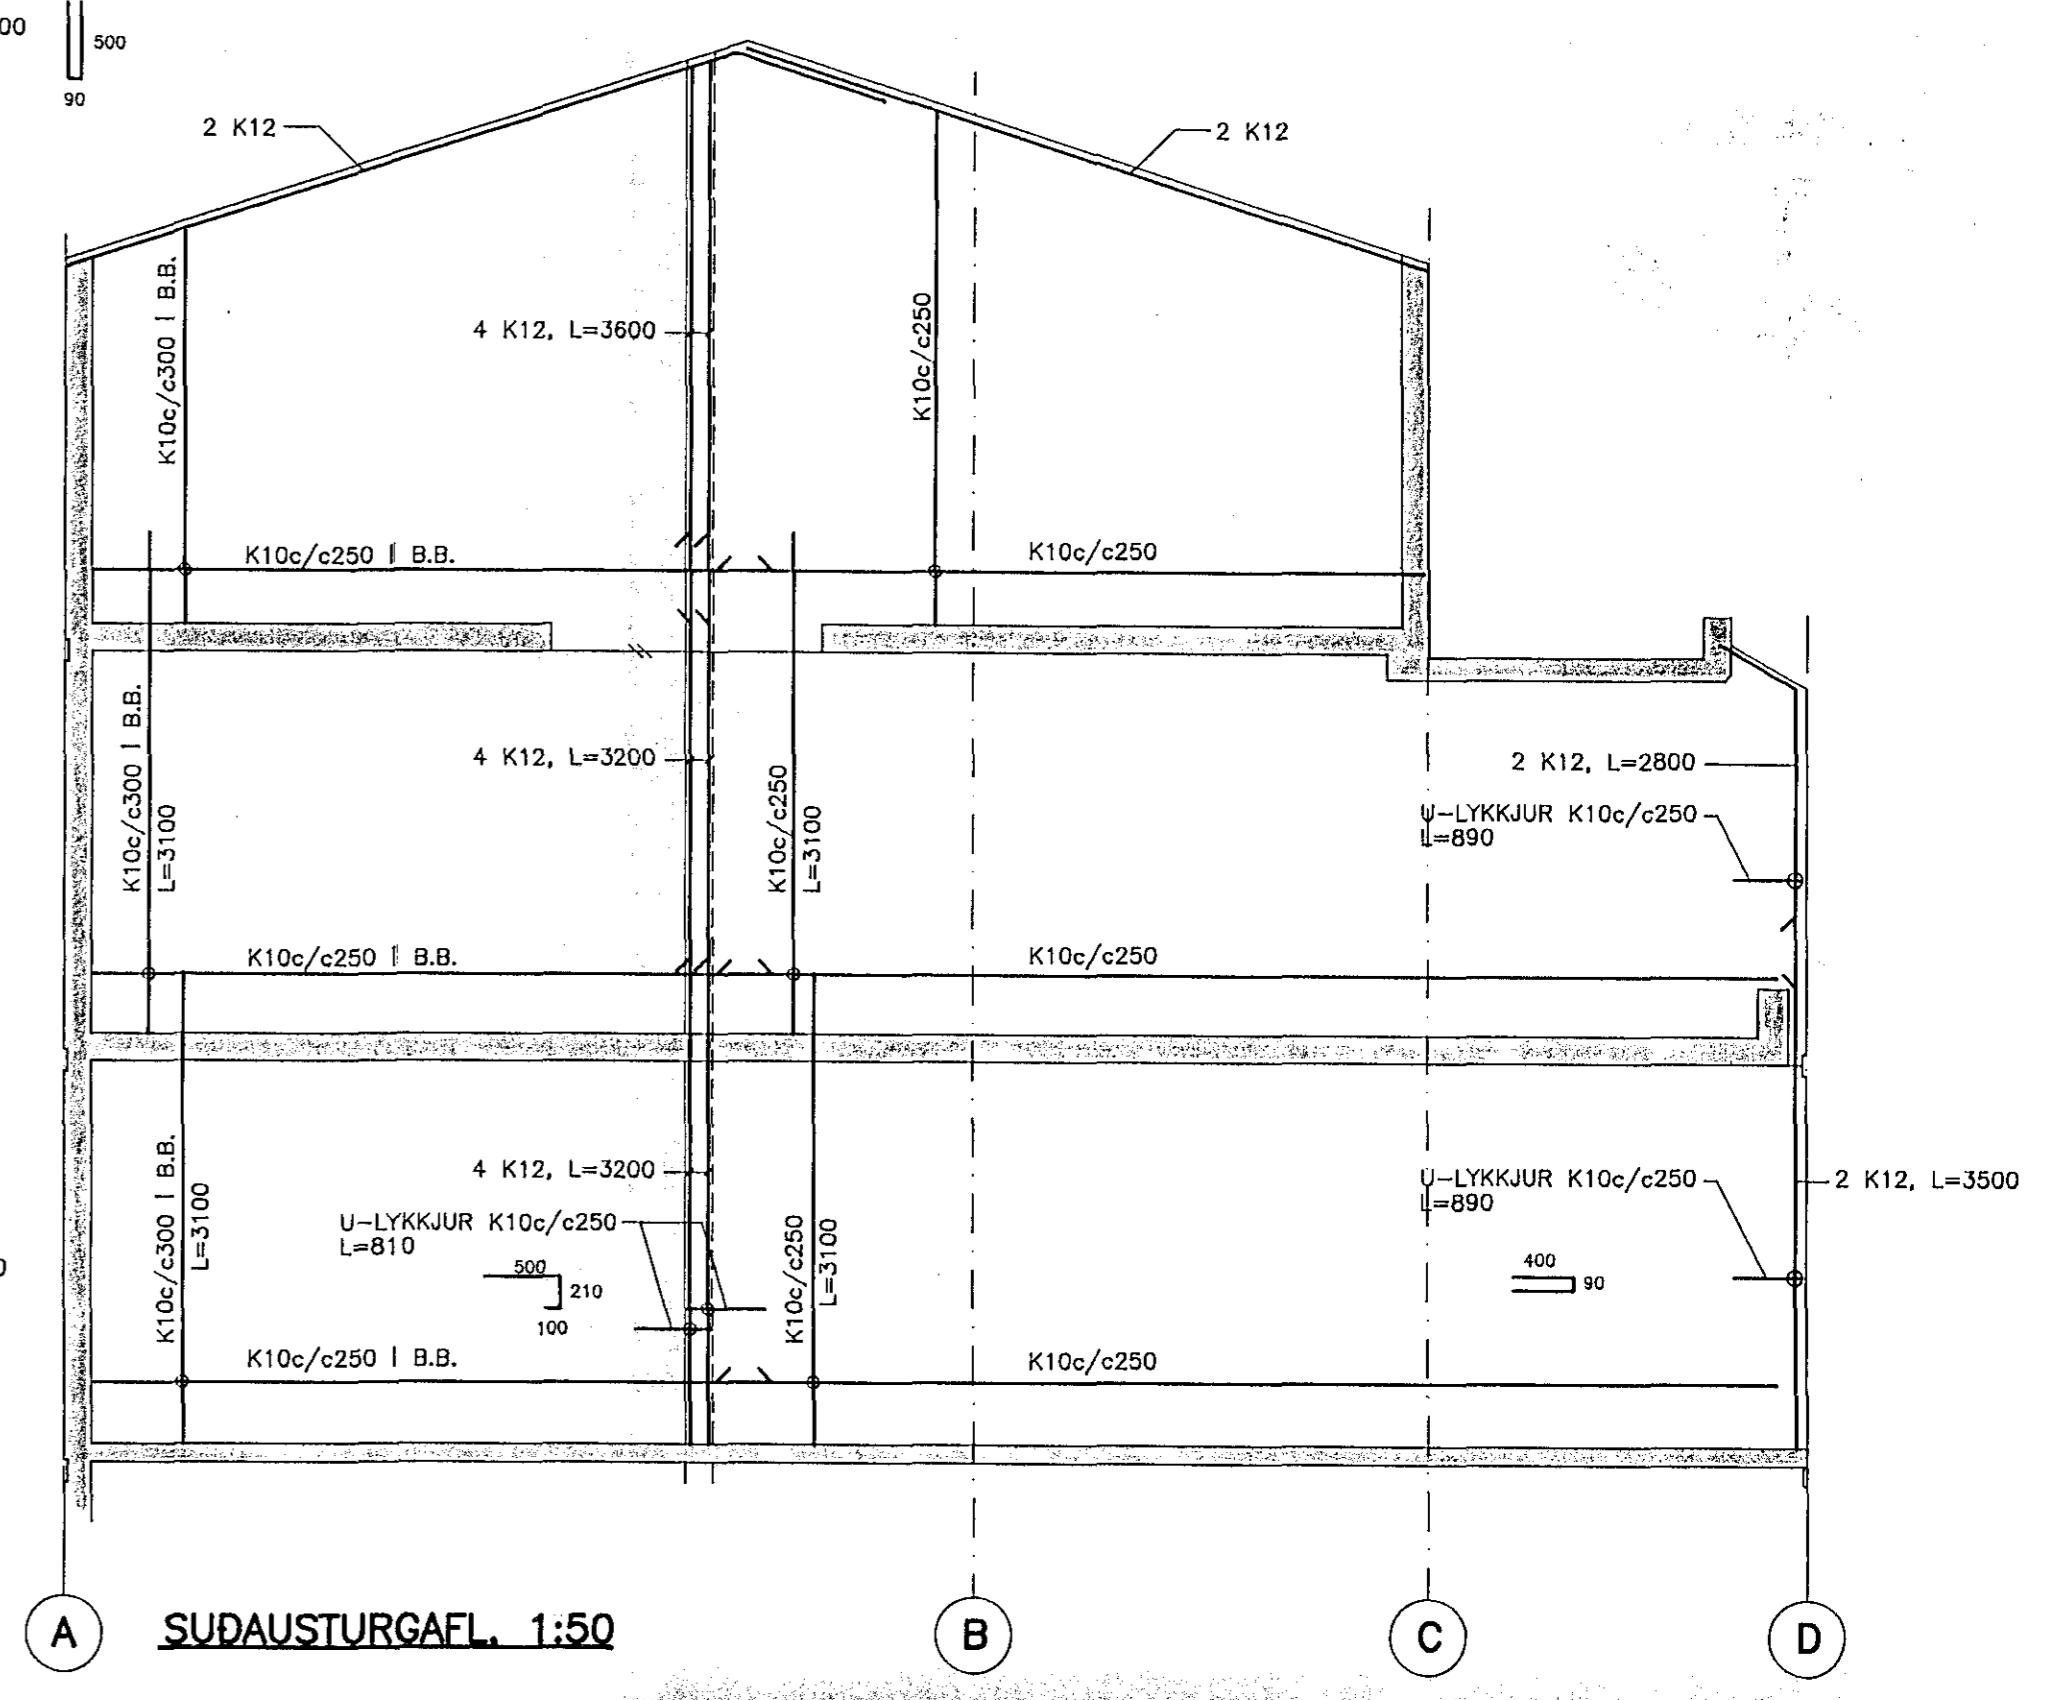


A SUDAUSTURGAFL. 1:50

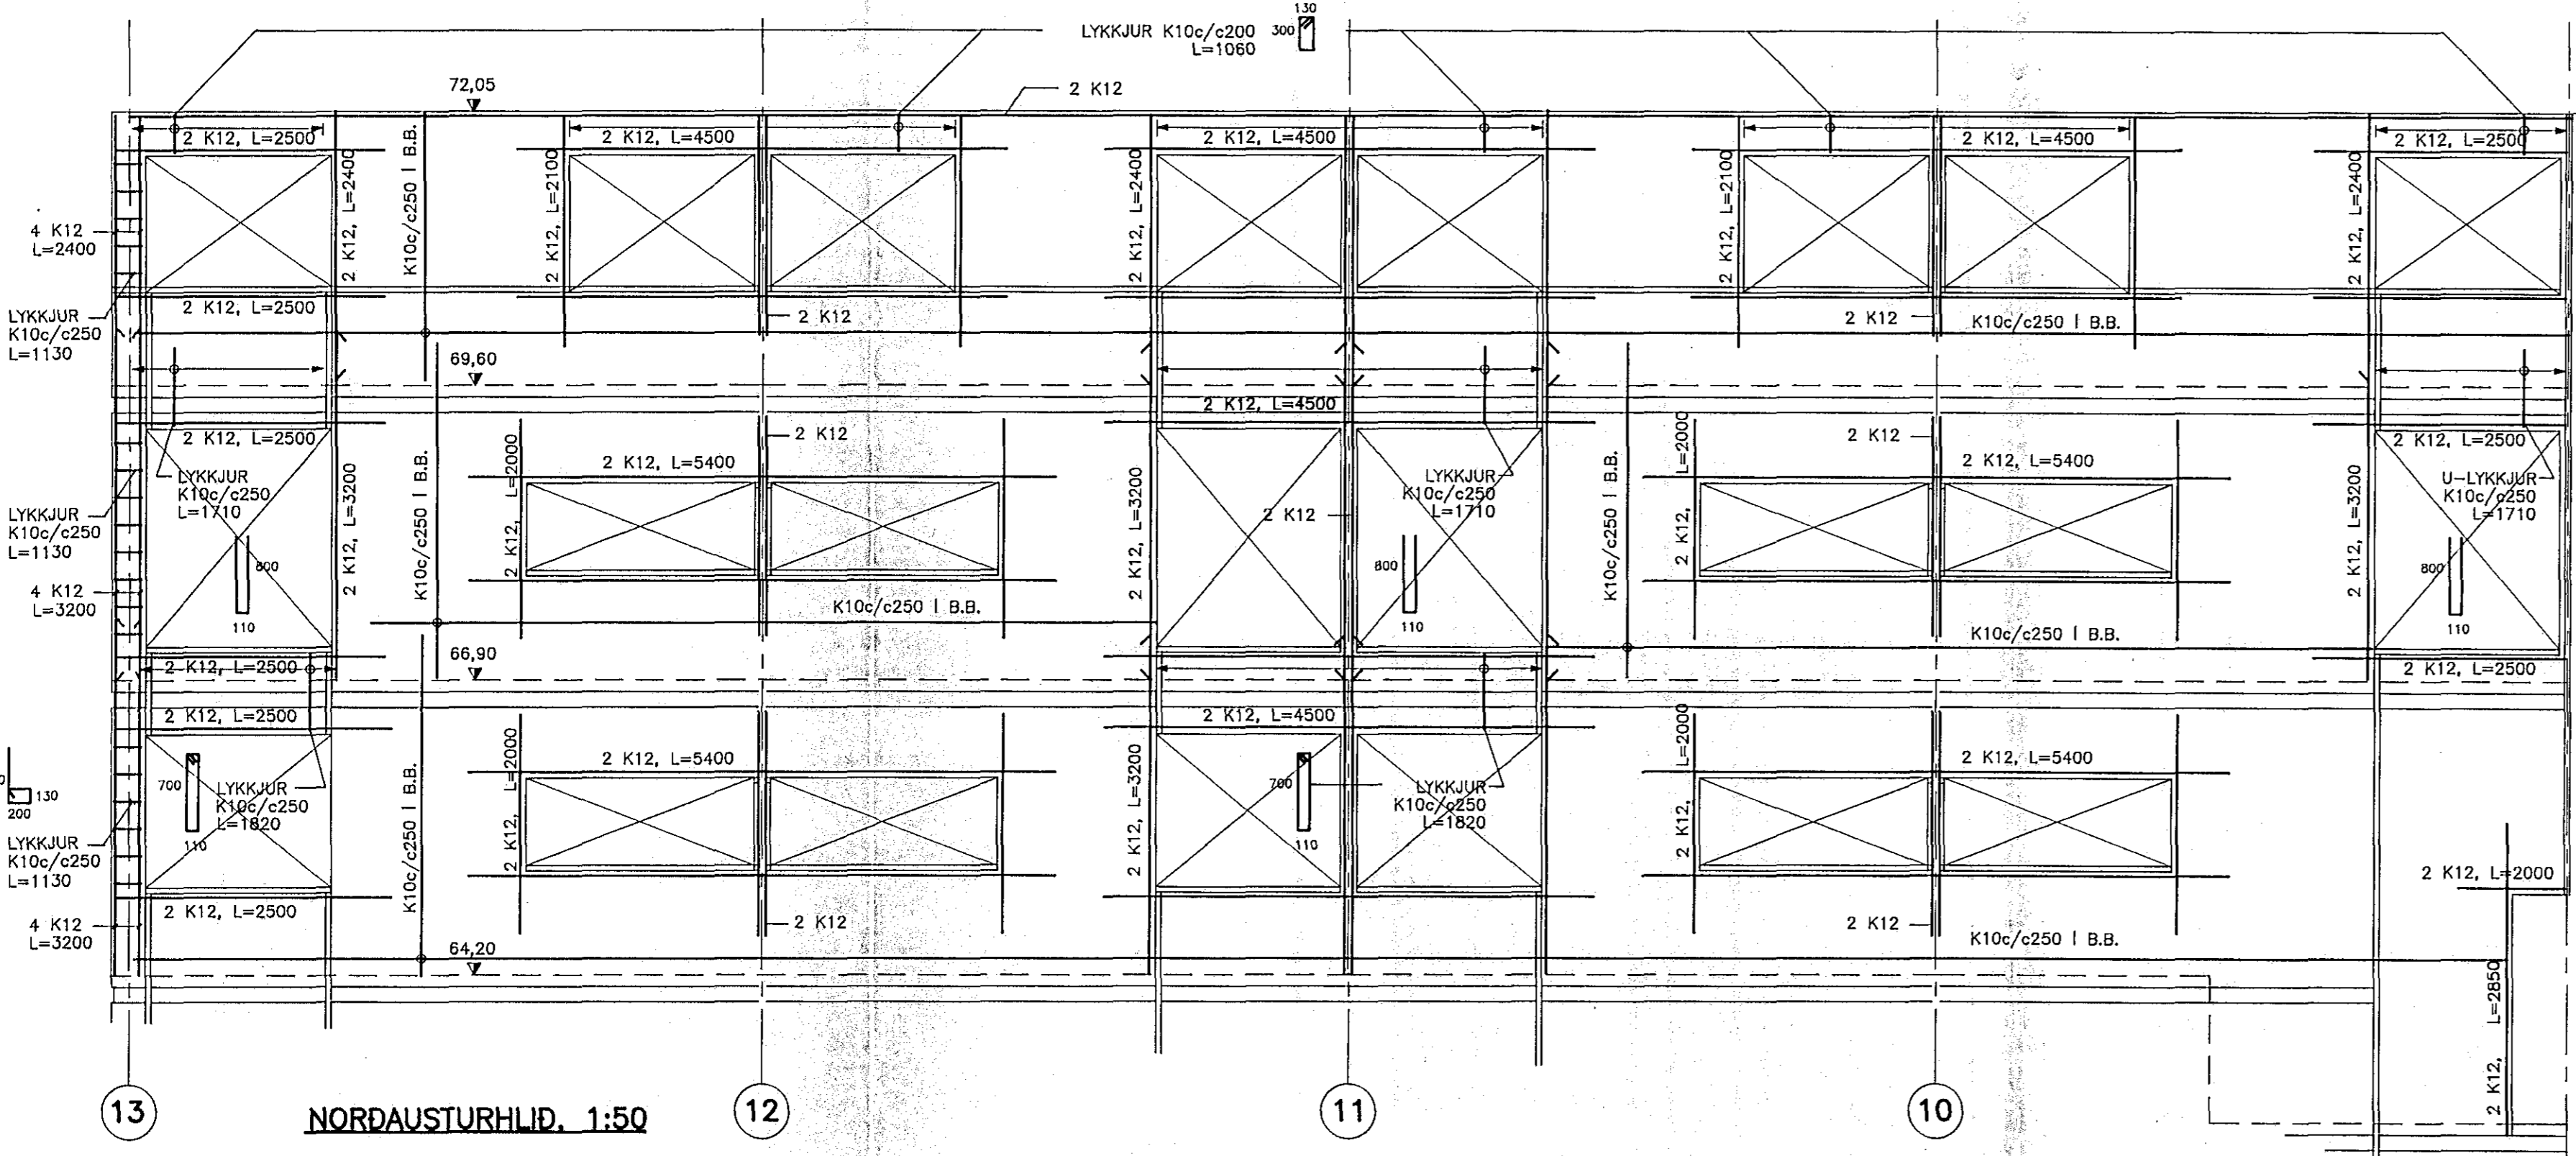

13 NORDAUSTURHLID. 1:50

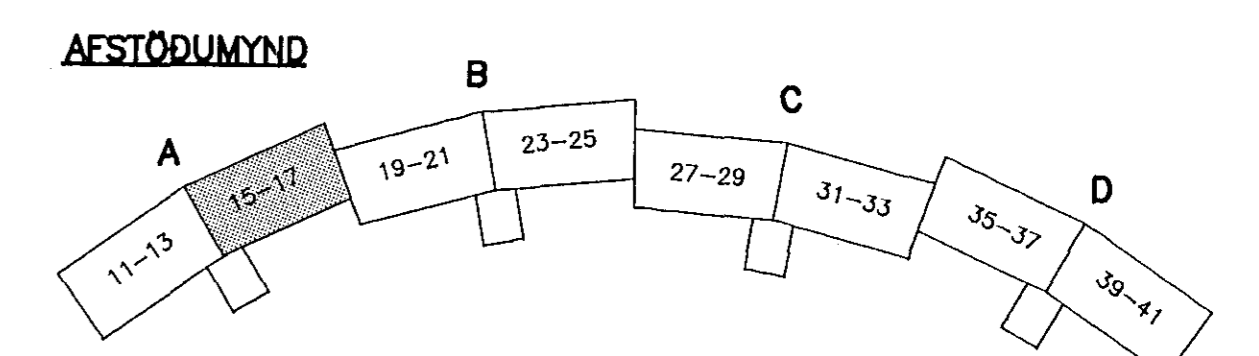

ALMENNAR SKÝRINGAR: SJÁ TEIKN. NR. 23 JÁN 1991

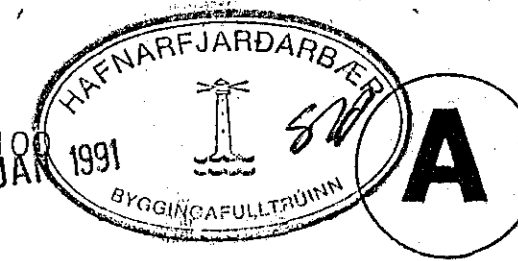

**hönnun hf** Ráðgjafarverkefndingur FRV · Síðumúla 1 · 108 Reykjavík  
Sími (91)84311 · Útbú: Reyðarfjörður · Hvolsvöllur

M.	KLUKKUBERG 11-17, HFJ	E
H. EMJ		D
T. Kópo	BURDARVIRKI:	C
Y. RGS	JÁRNUN ÚTVEGGJA	B
G.	HÚS 15-17	A
DAGS	15.1.1991	
SKM	1:50	
MKV		
90329-133A		