



DEILI D-1, 1:20

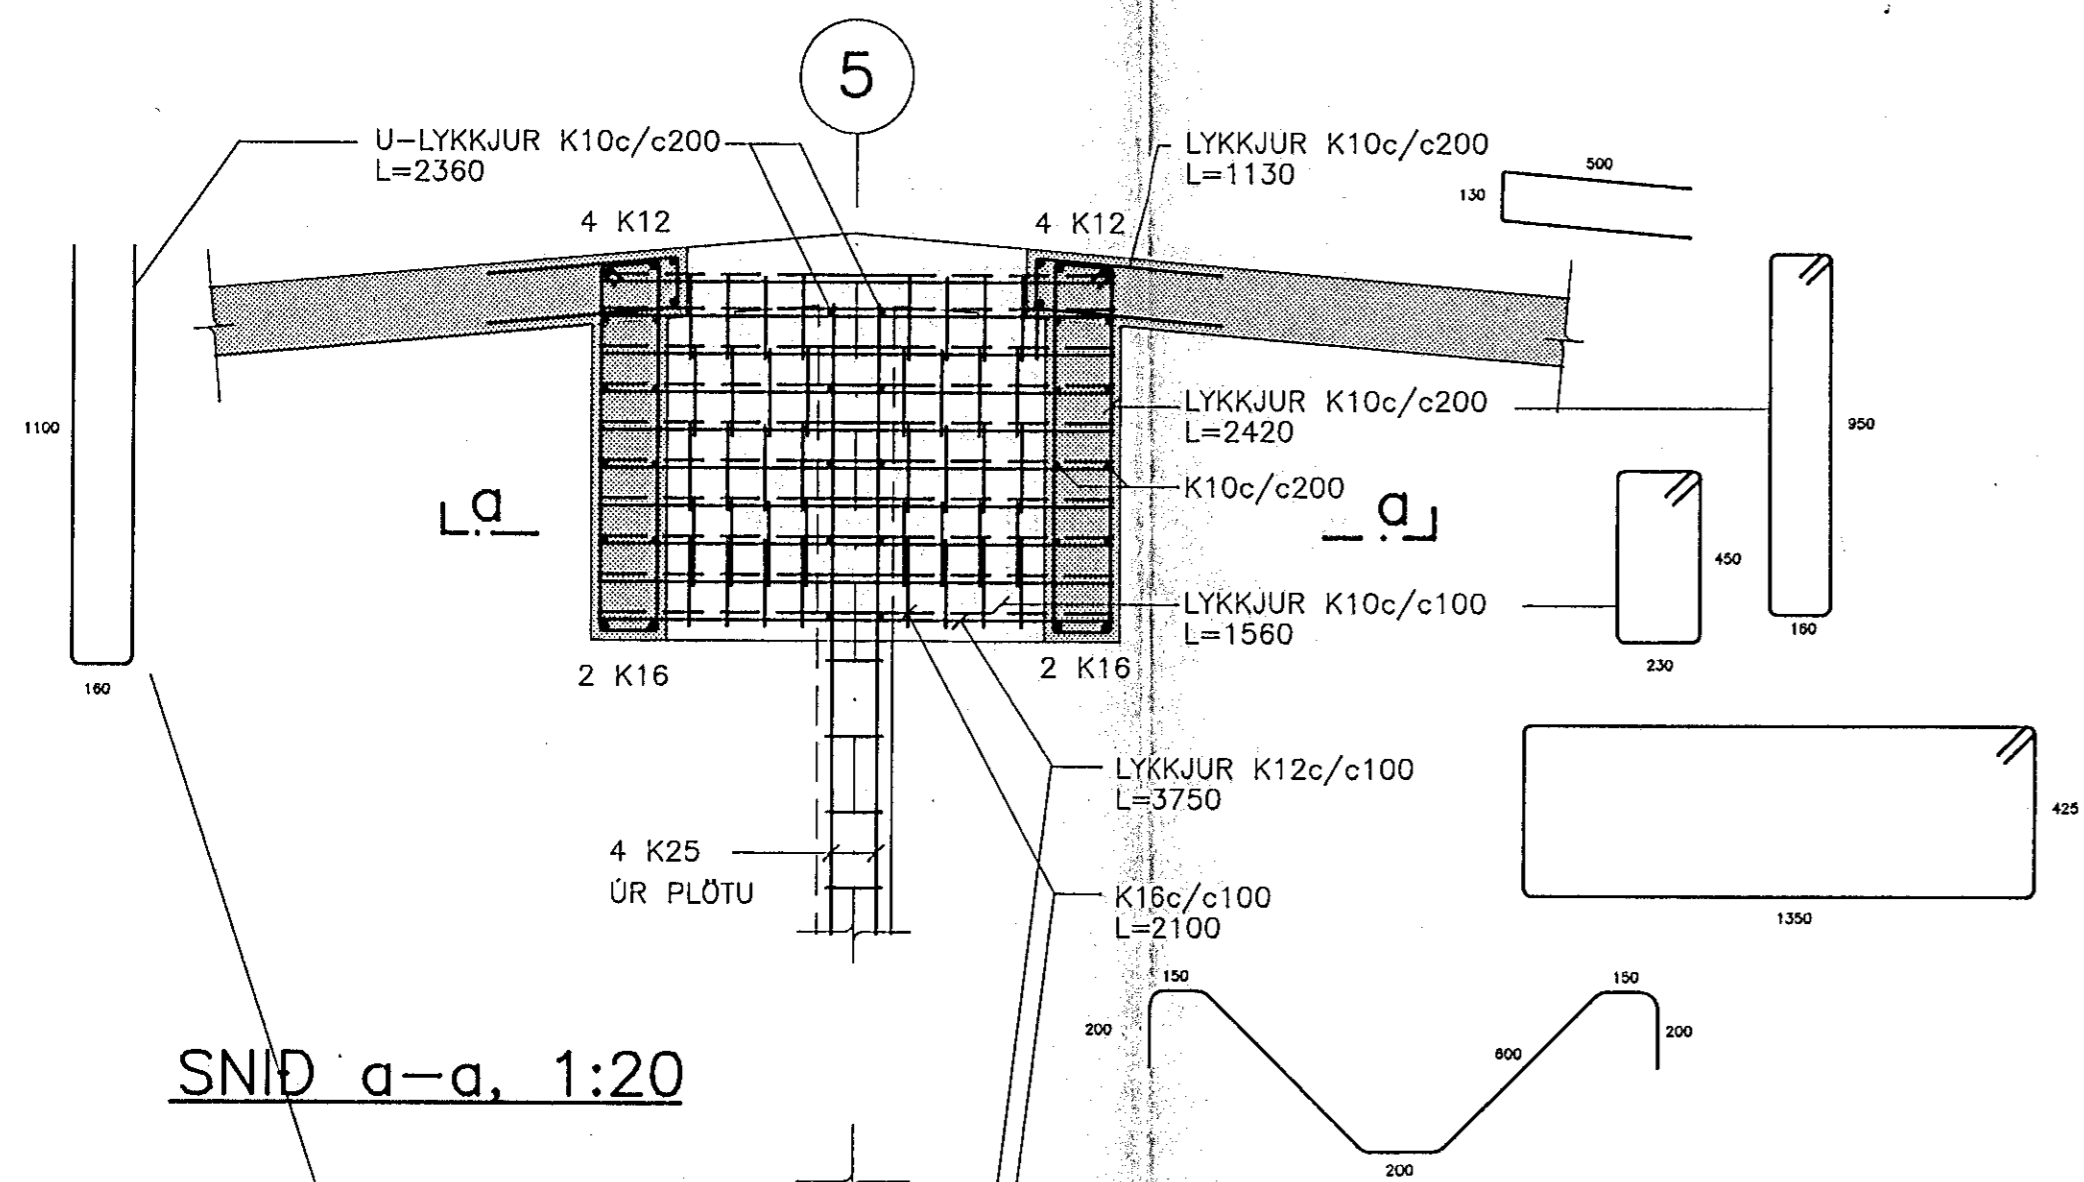


DEILI D-2, 1:20


ÖNEFND JÄRN SJÁ DEILI D-1

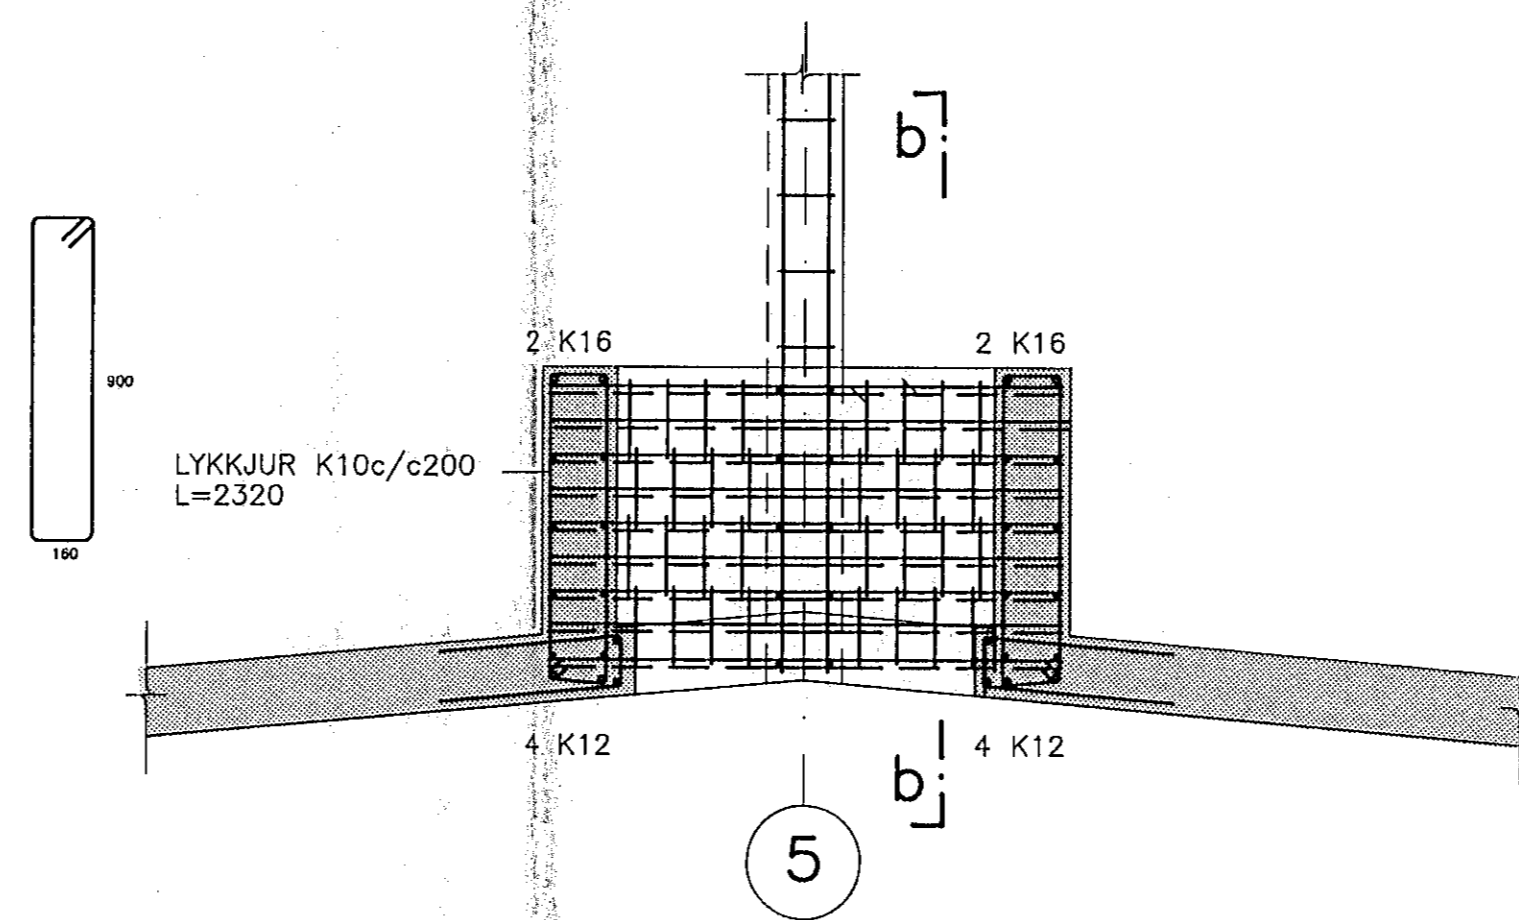


SNID b-b, 1:20

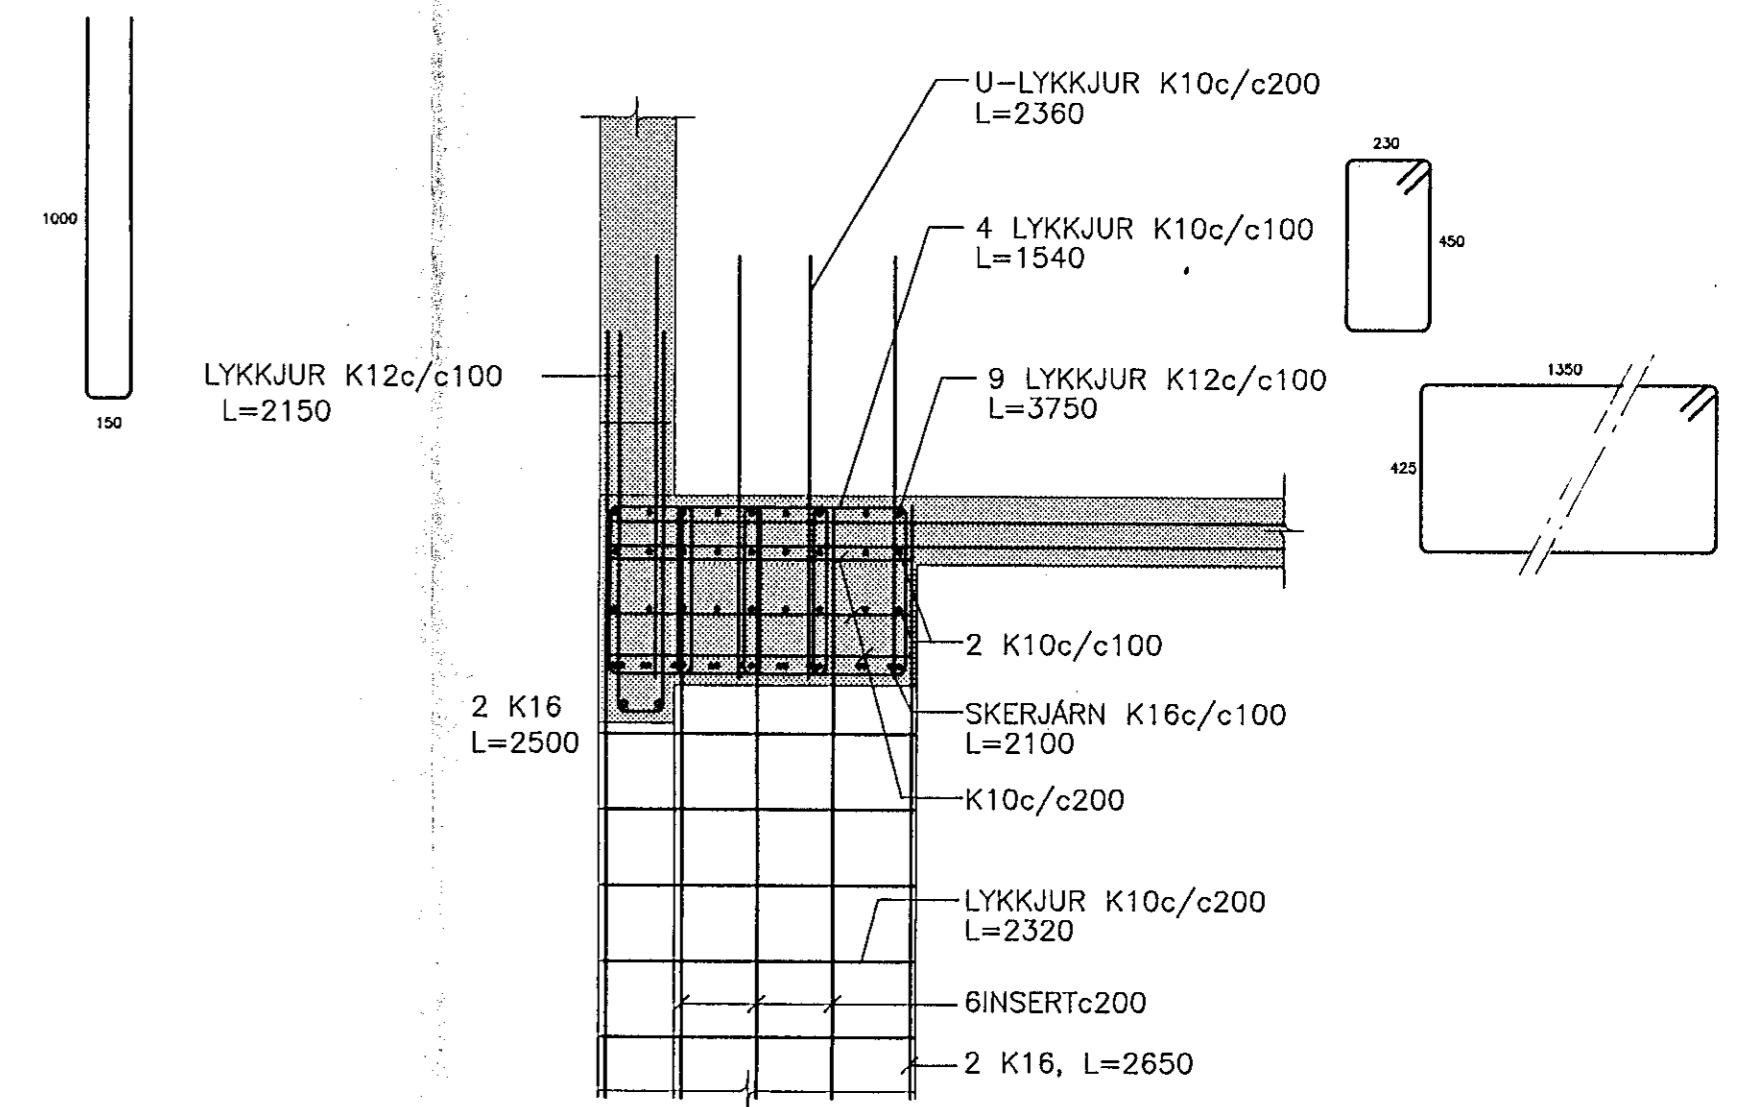


SNID a-a, 1:20

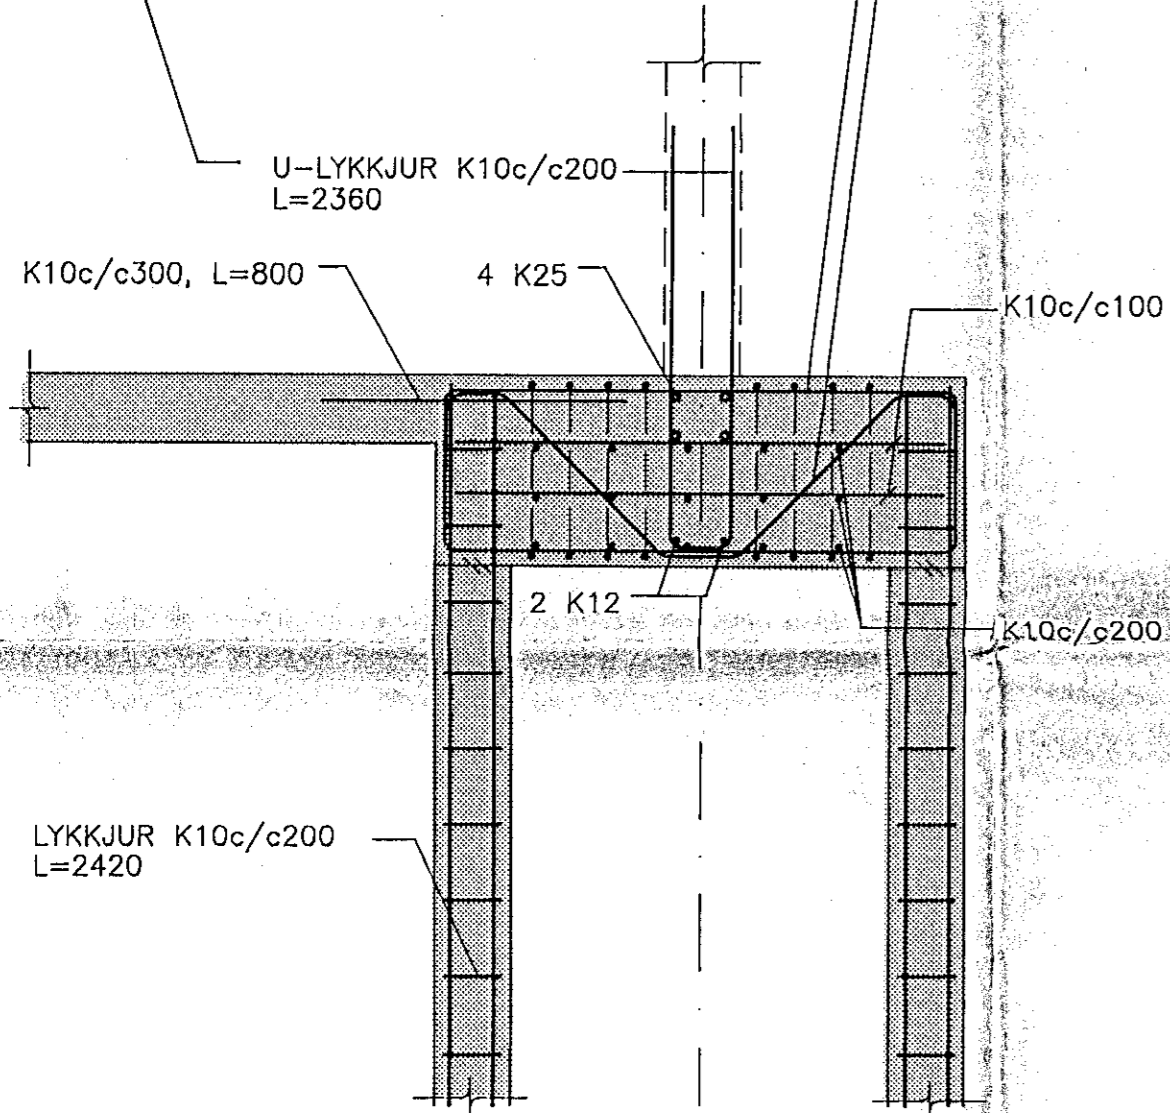


DEILI D-3, 1:20

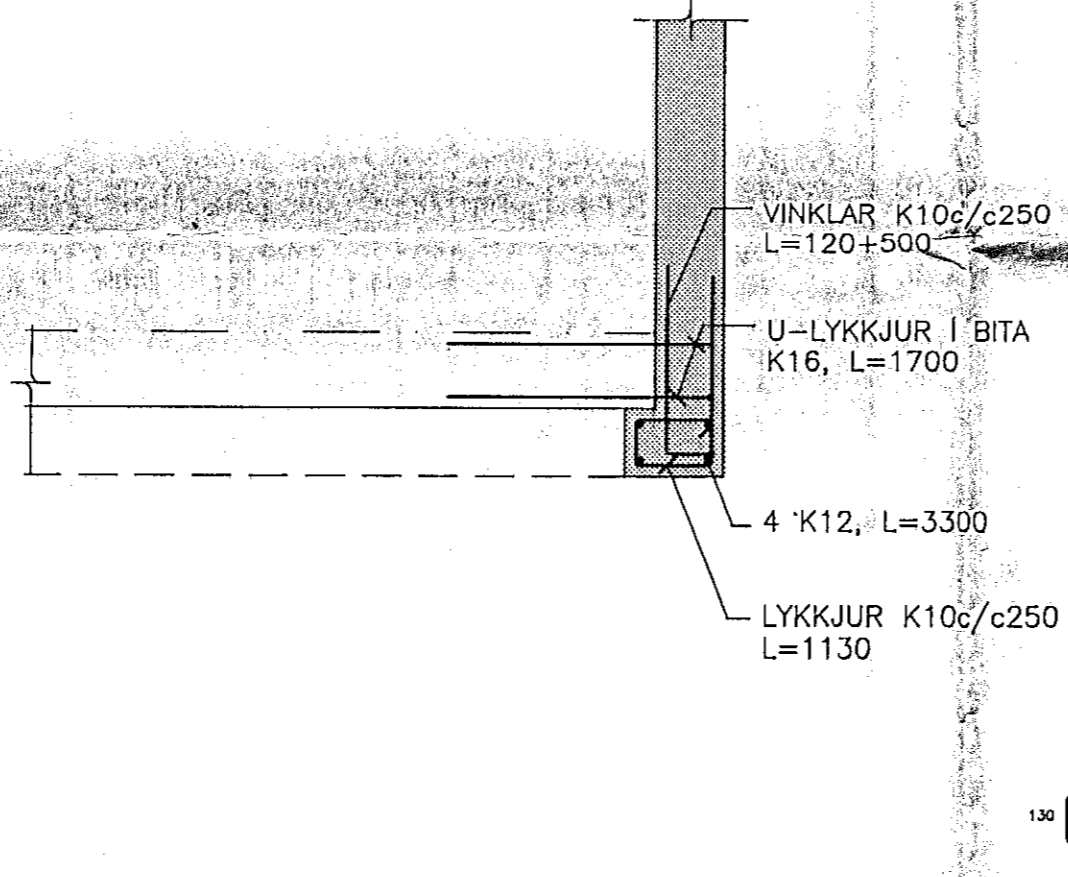


DEILI D-4, 1:20

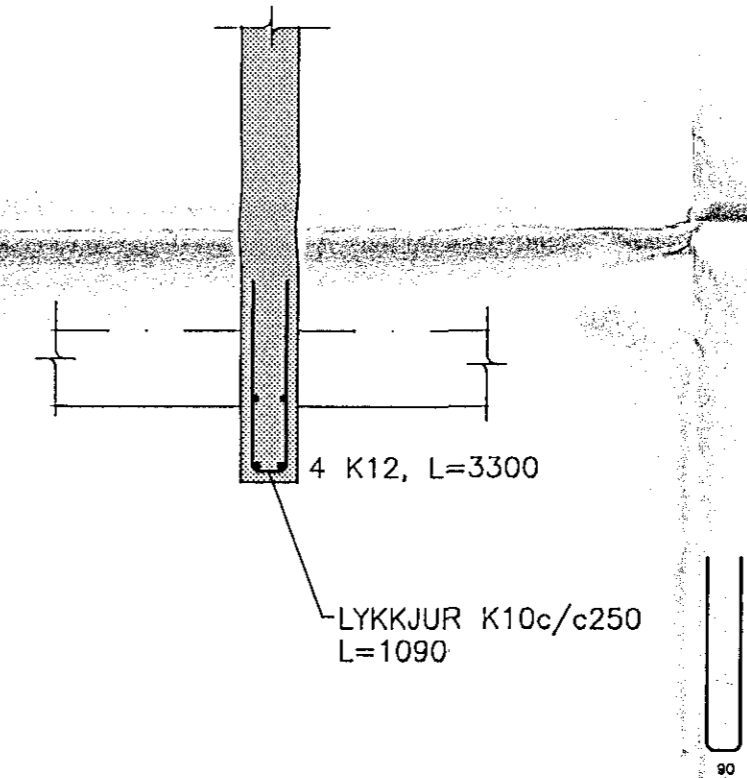


DEILI D-5, 1:20

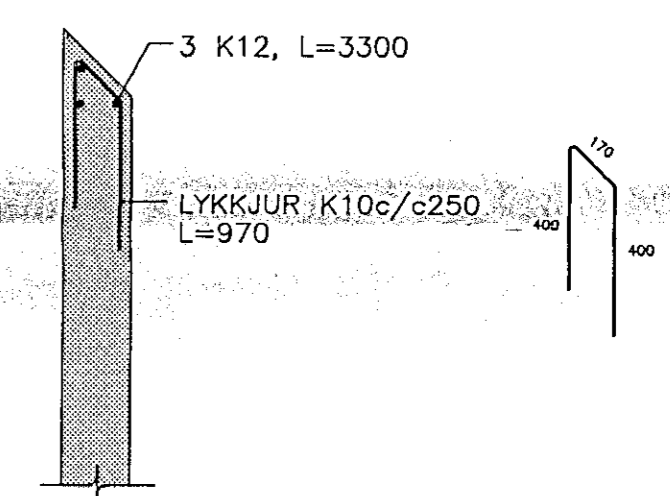


DEILI D-6, 1:20

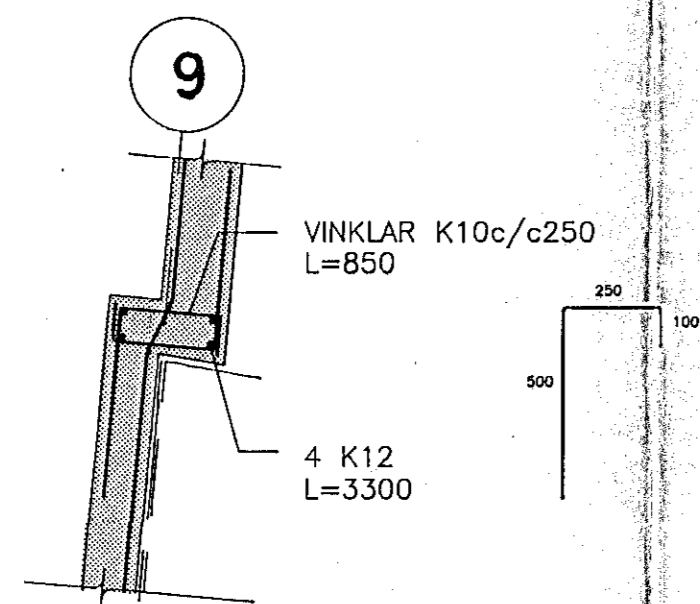

DEILI D-7, 1:20

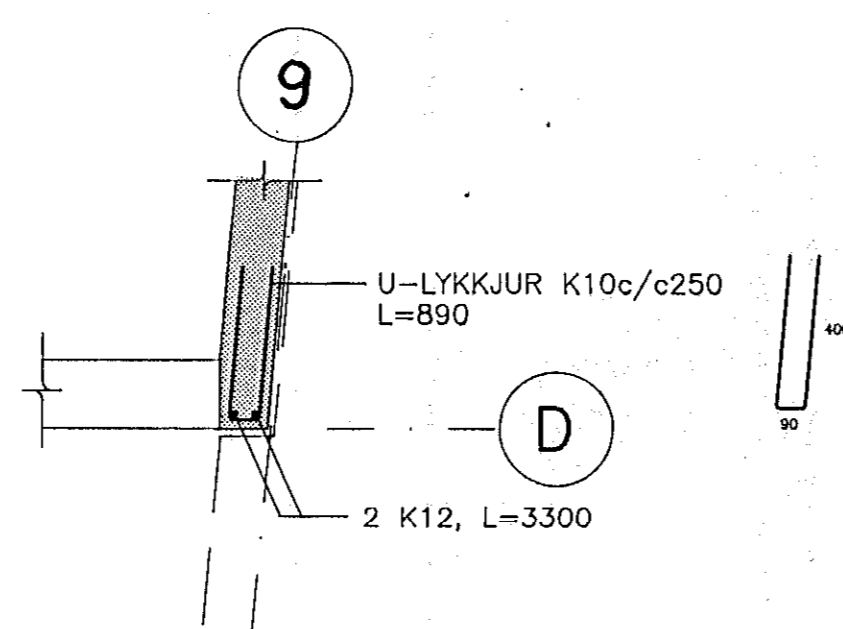

ALMENNAR SKÝRINGAR: SJÁ TEIKN. NR. -100

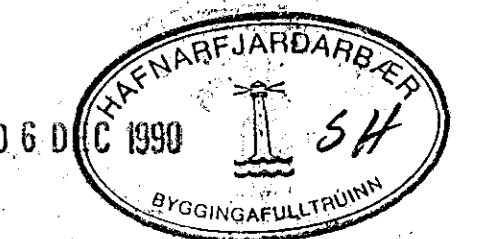

hönnun hf Ráðgjafarverkefnding FRV · Síðumúla 1 · 108 Reykjavík
Sími (91)84311 · Útbú: Reyðarförður · Hvolsvöllur

M.	KLUKKUBERG 11-17, HFJ.	E
H. EMJ		D
T. Káþk		C
Y. RGS		B
G.		A
DAGS	4.12.1990	90329-114A

4.12.1990 1:20