




**STEYPTAR SORPGEYMSLUR. 1:20**

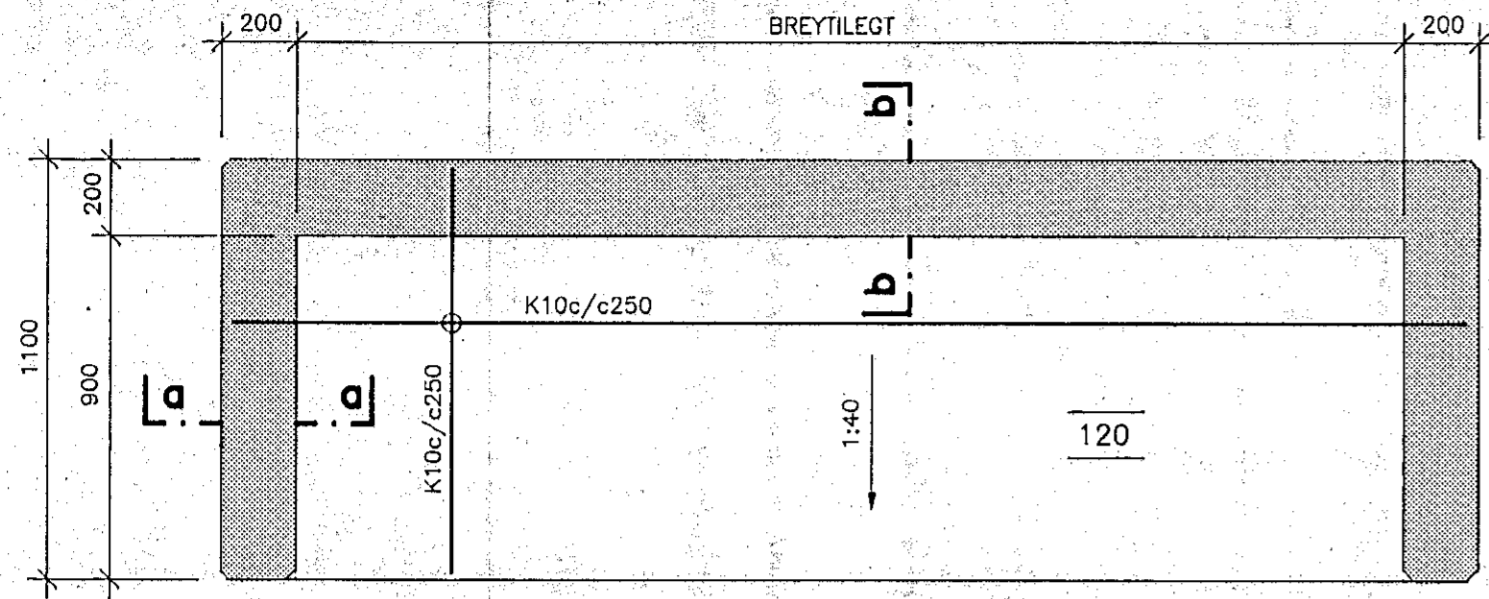


**LÉTT SORPGEYMSLA. 1:20**

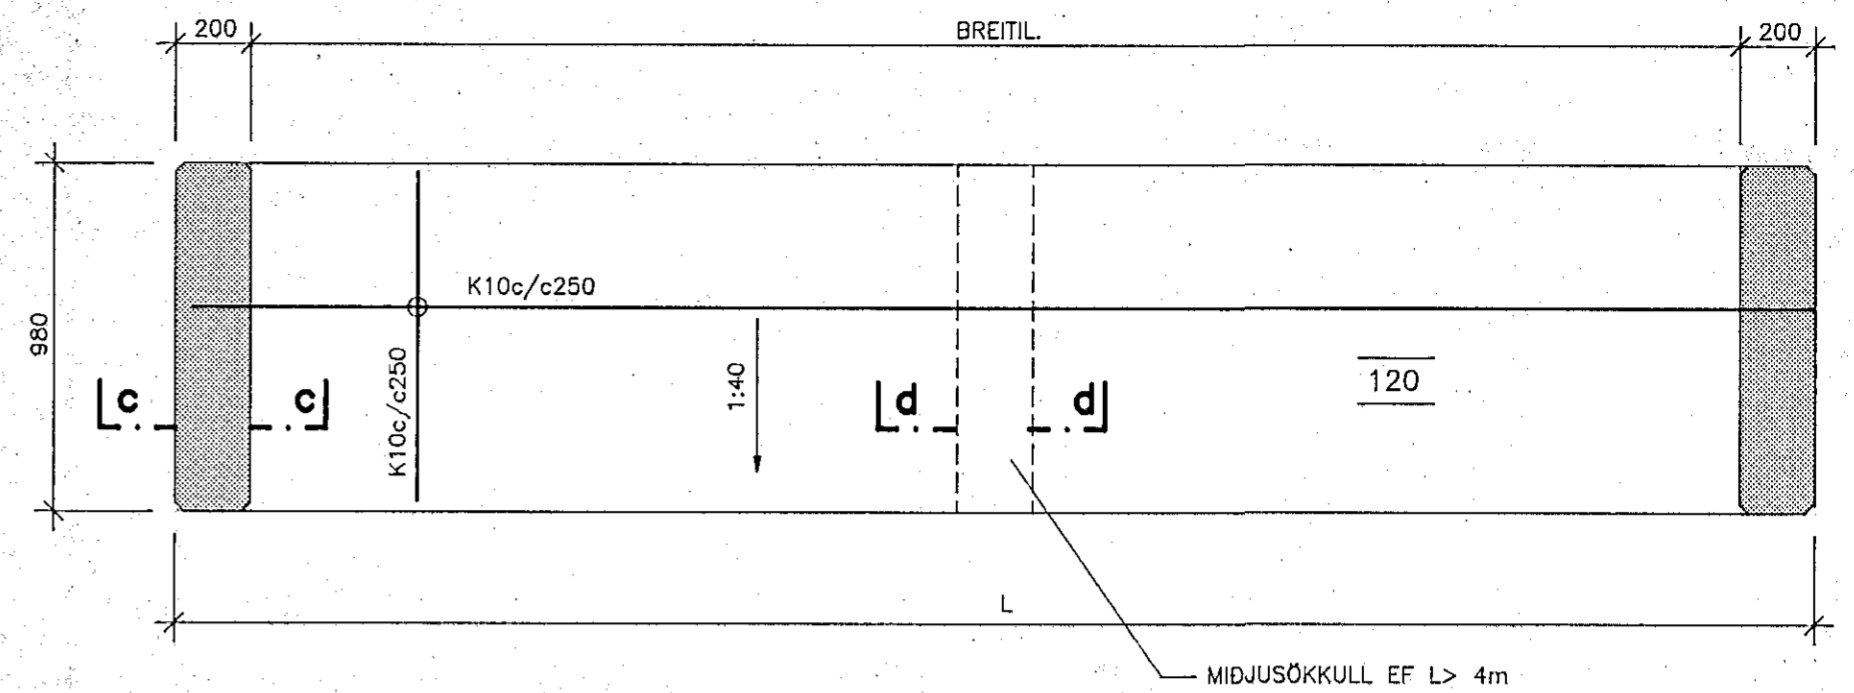


**SNID a-a. 1:20**

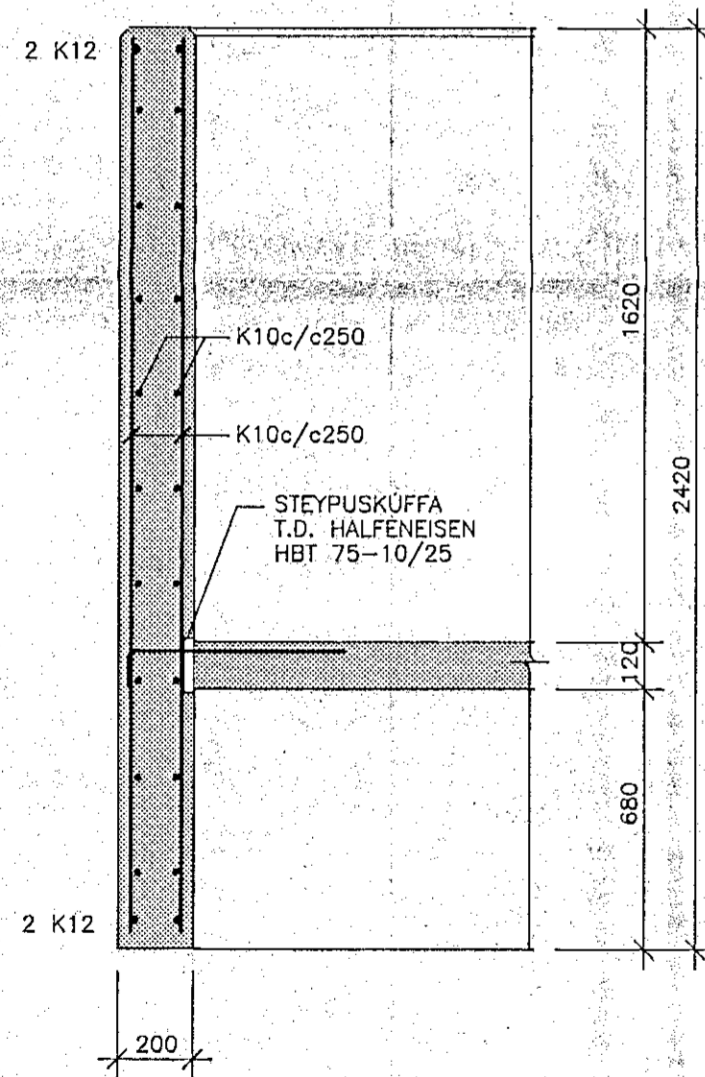


**SNID b-b. 1:20**

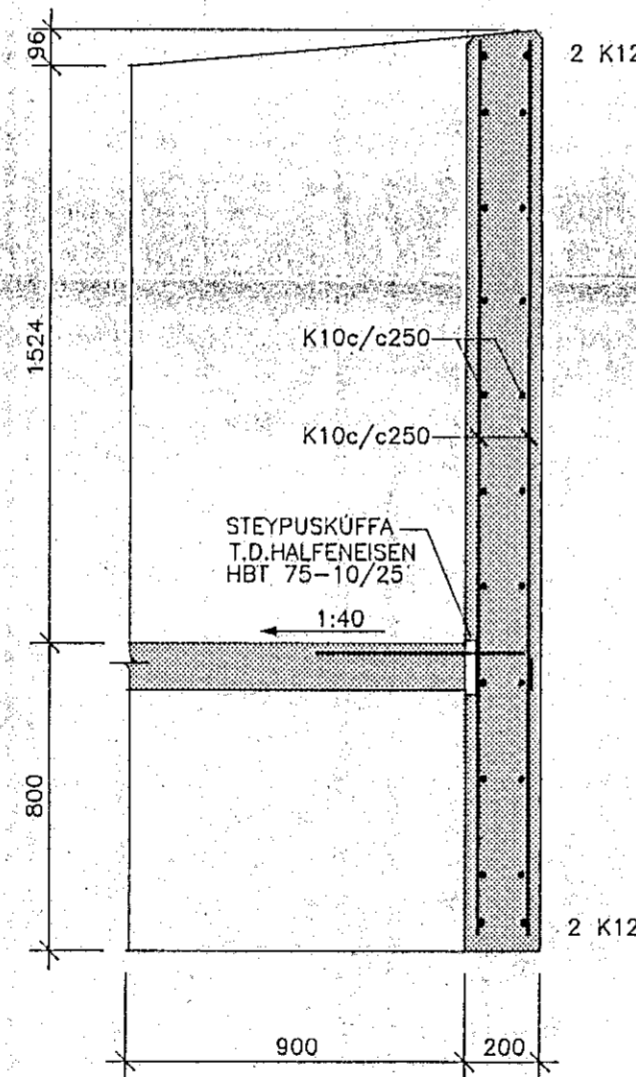


**SNID c-c. 1:20**

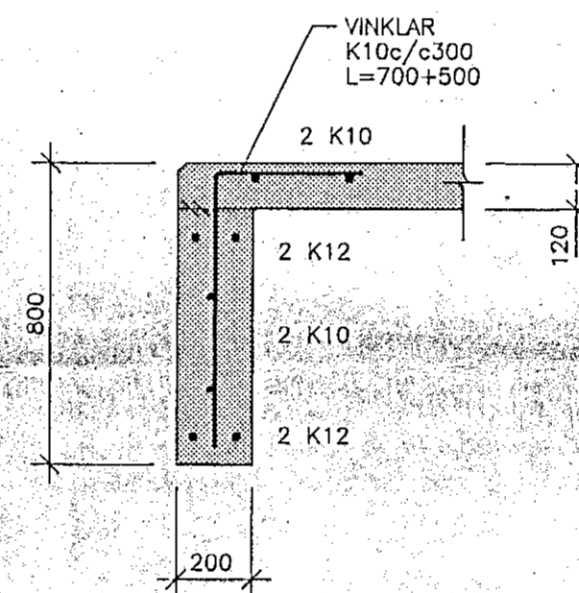

**SNID d-d. 1:20**

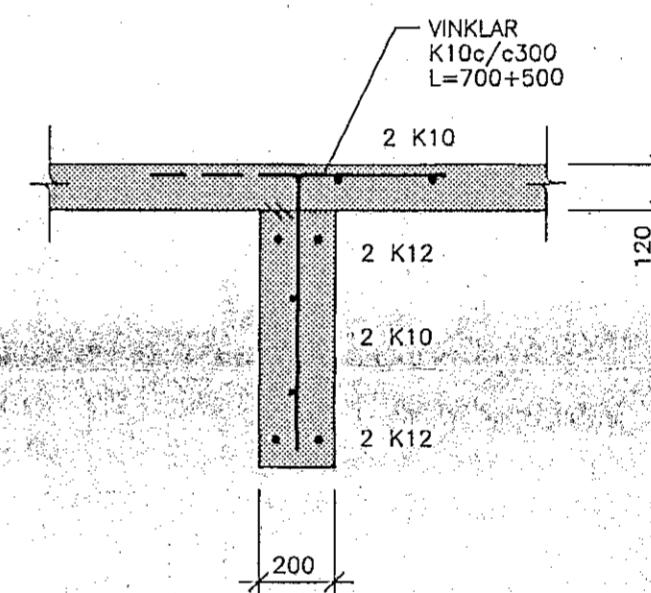

**SNID Í TRÖPPUR. 1:20**

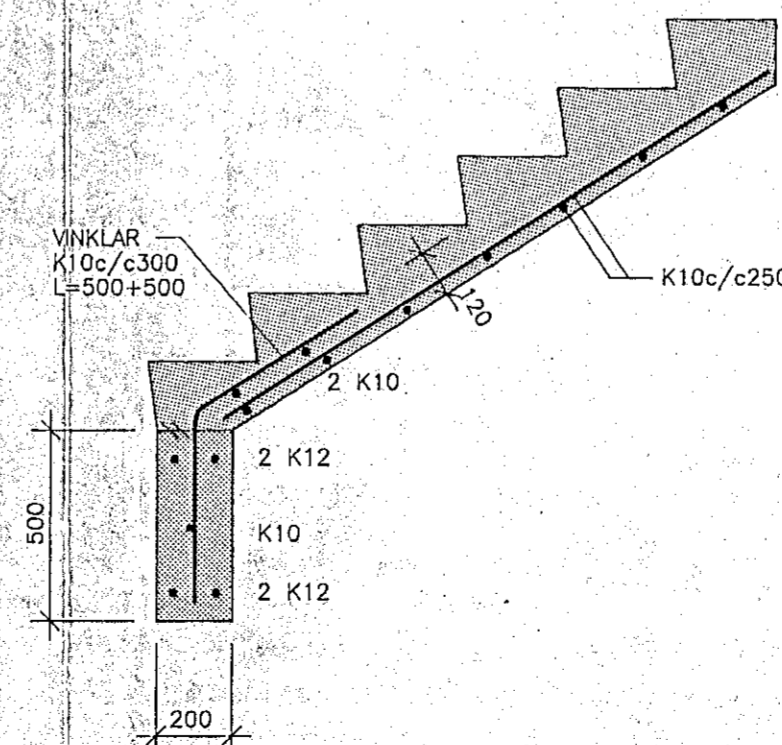

SKÝRINGAR SJÁ TEIKN. NR. -100

30 AUG 1991



**hönnun hf**

Ráðgjafarverkfræðingar FRV · Síðumúla 1 · 108 Reykjavík  
Sími (91)84311 · Utibú: Reyðarfjörður · Hvalsvíllur

|                  |                                |            |
|------------------|--------------------------------|------------|
| M.               | KLUKKUBERG 11-41, HFJ.         | E          |
| H. EMJ           | SORPGEYMSLUR O.FL.             | D          |
| T. Kaþo          | BURDARVIRKI:                   | C          |
| Y.               | SORPGEYMSLUR OG TRÖPPUR Á LÖÐ, | B          |
| G.               | GRUNNMYNDIR OG SNID.           | A          |
| DAGS. 22.08.1991 | SAMP. <i>[Signature]</i>       | MKV. 1:20  |
|                  |                                | 90329-103F |