




GRUNNMYND. 1:50

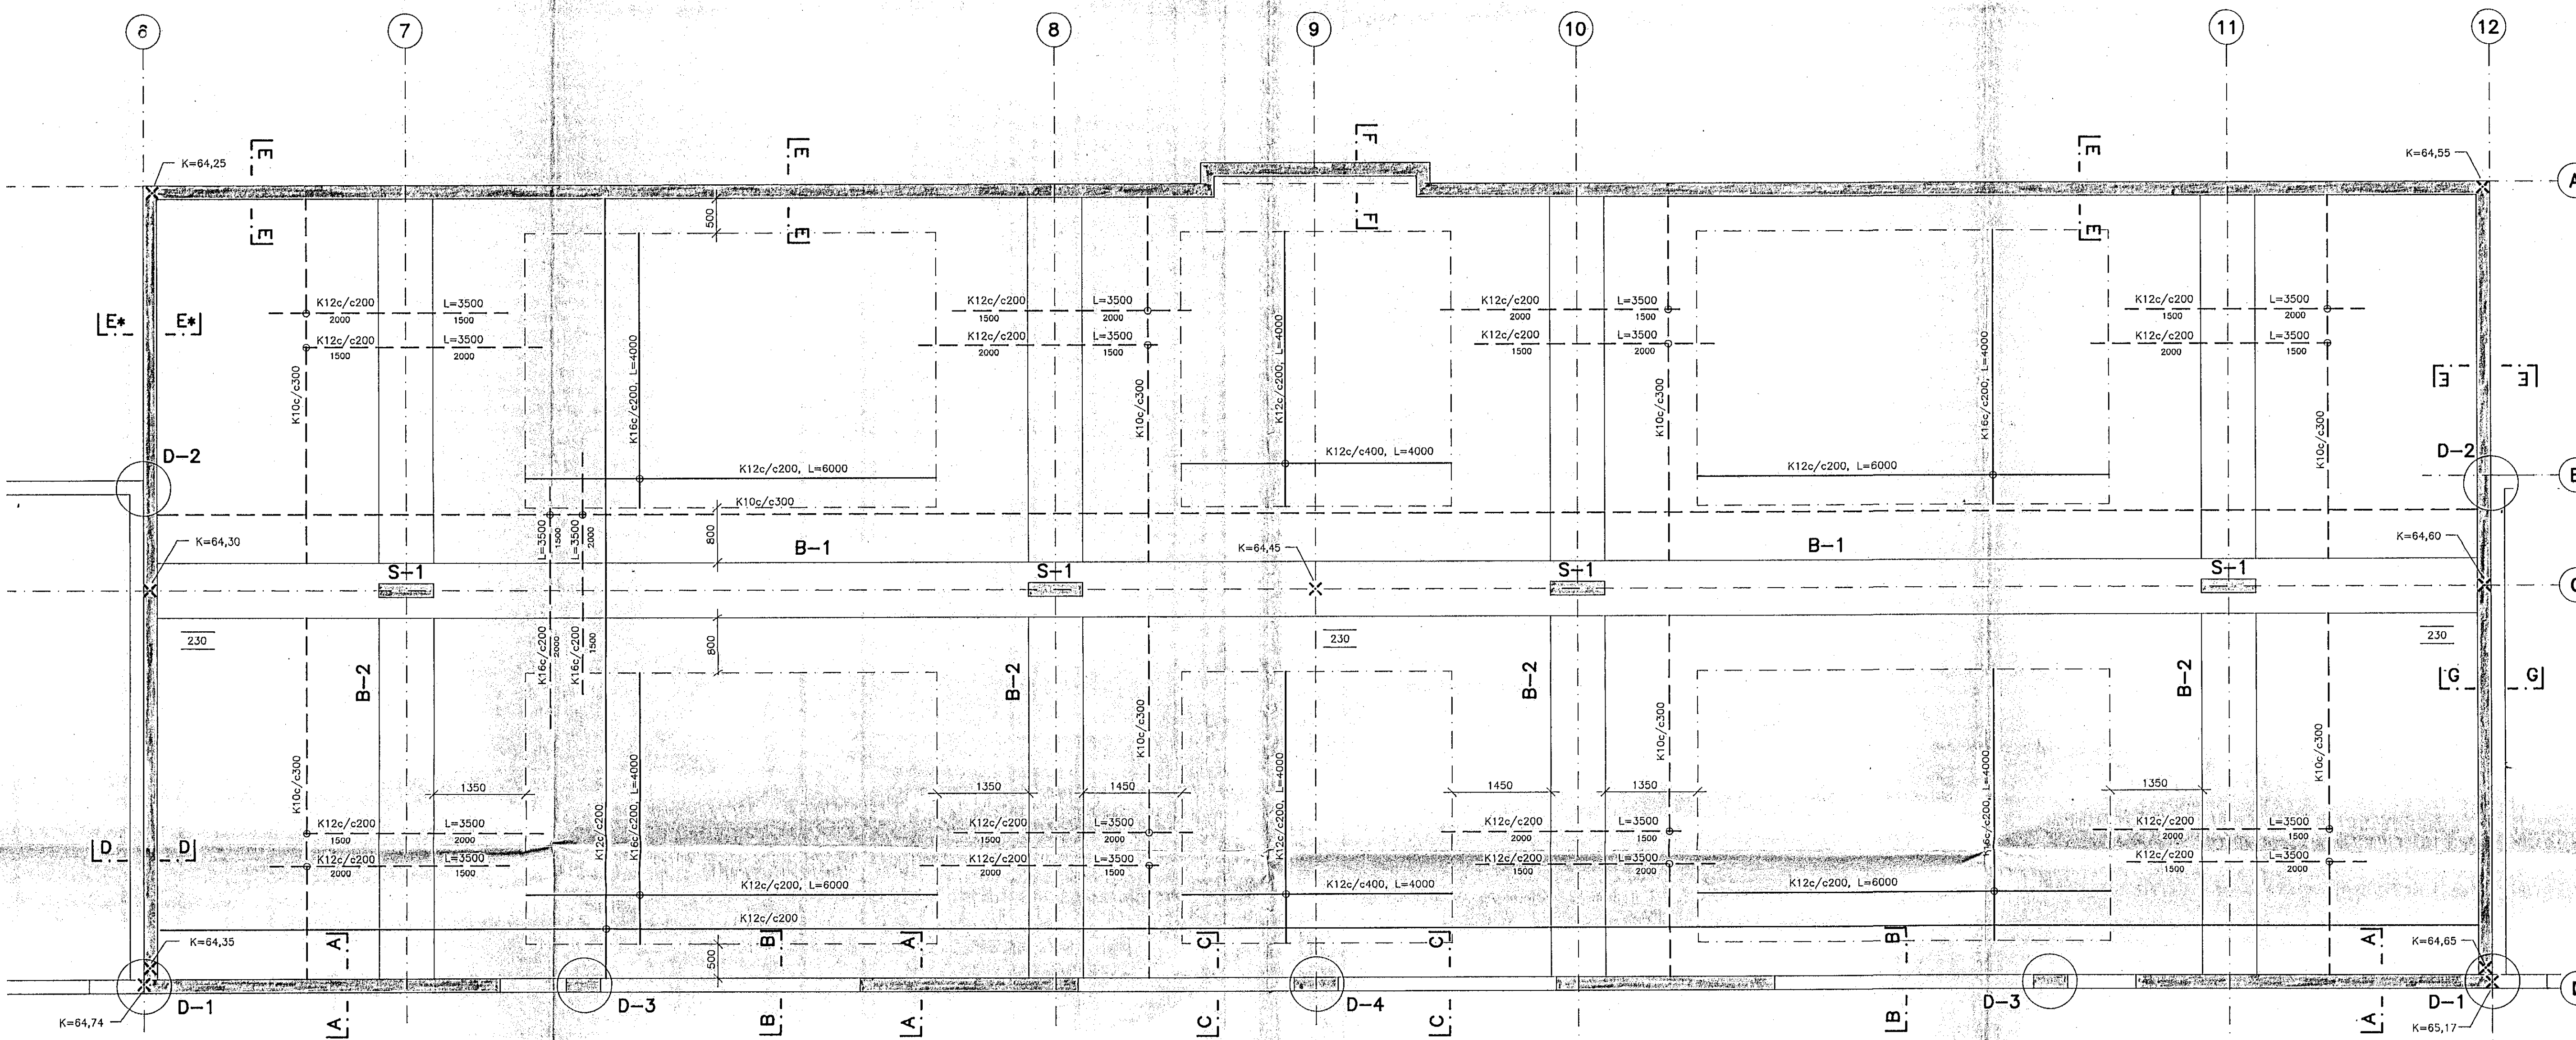


BITI B-1. 1:50

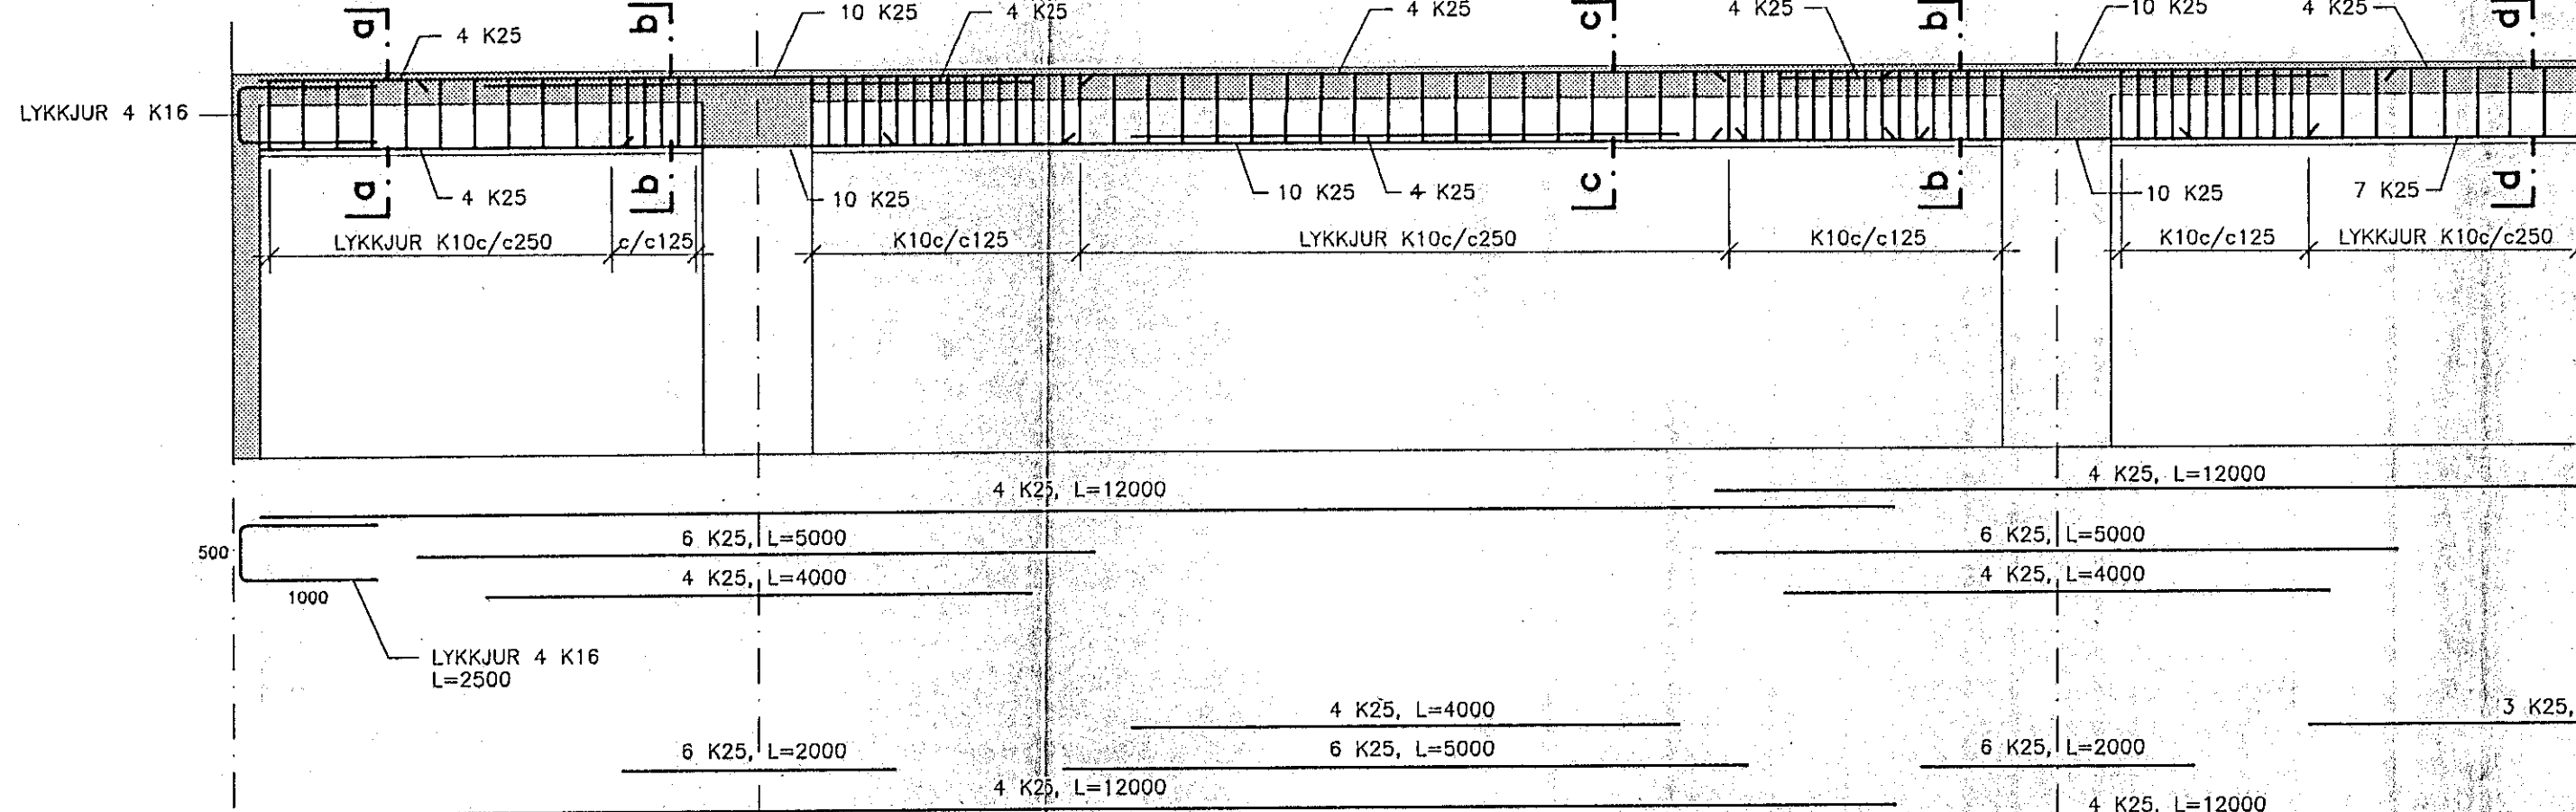

BITI B-2. 1:50

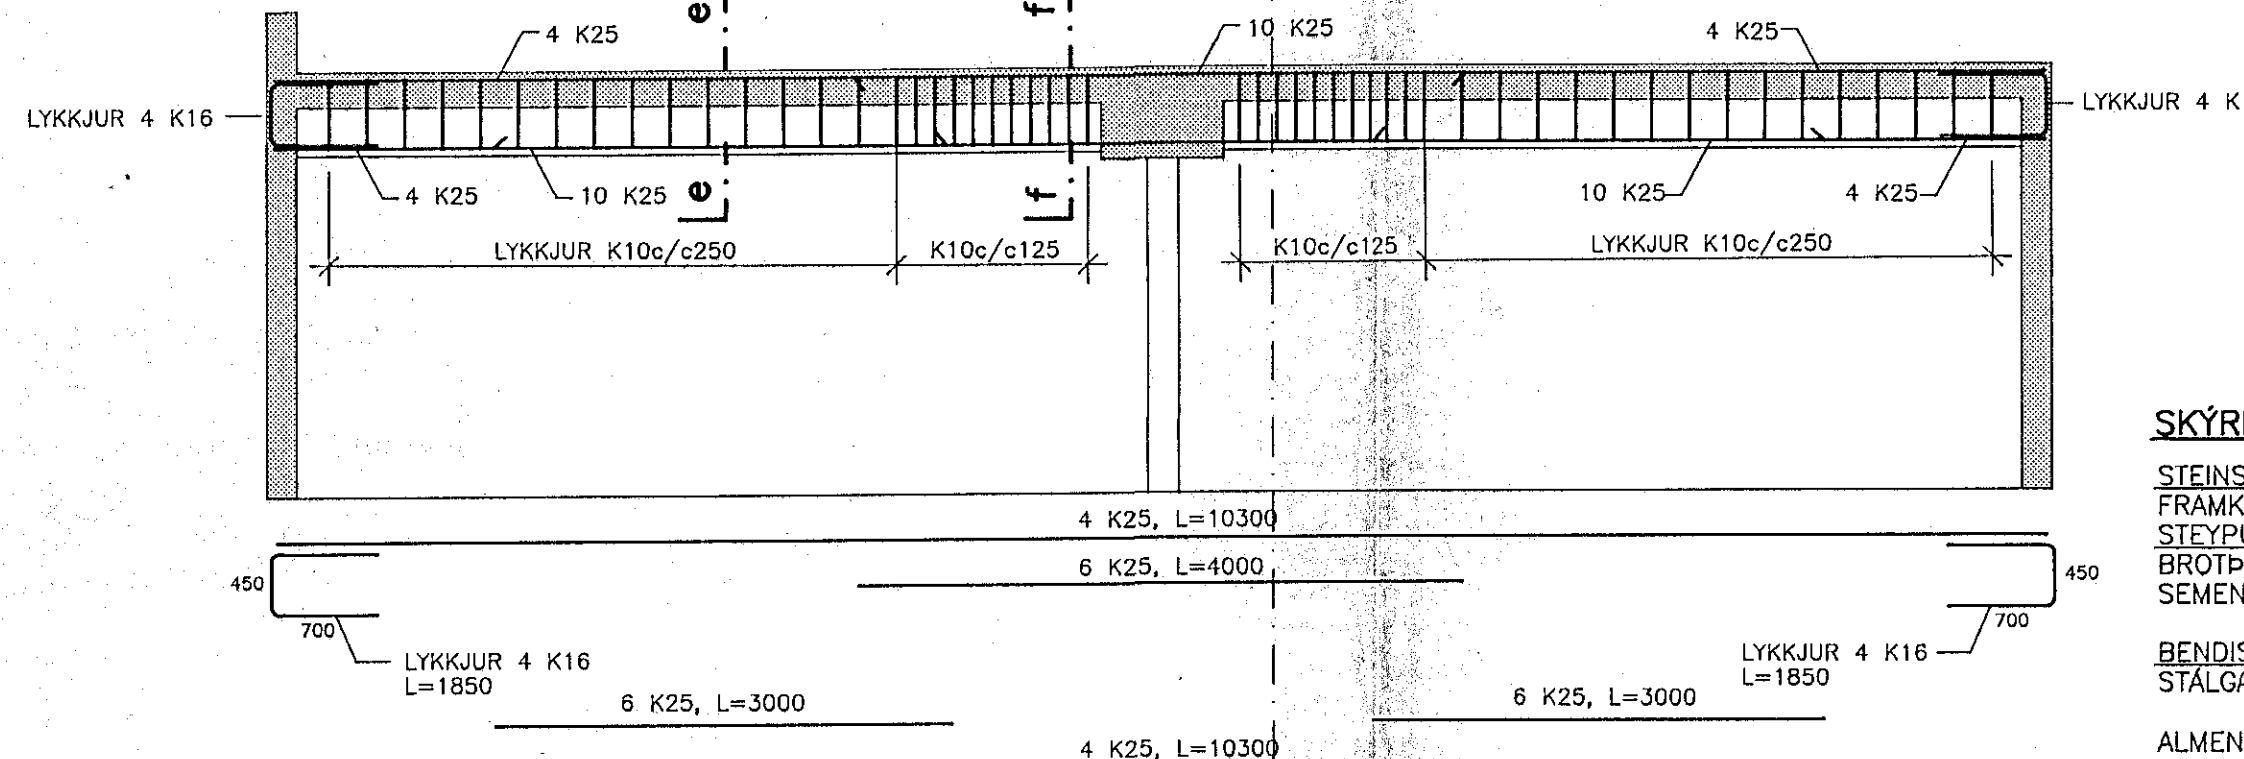


SNID. 1:20

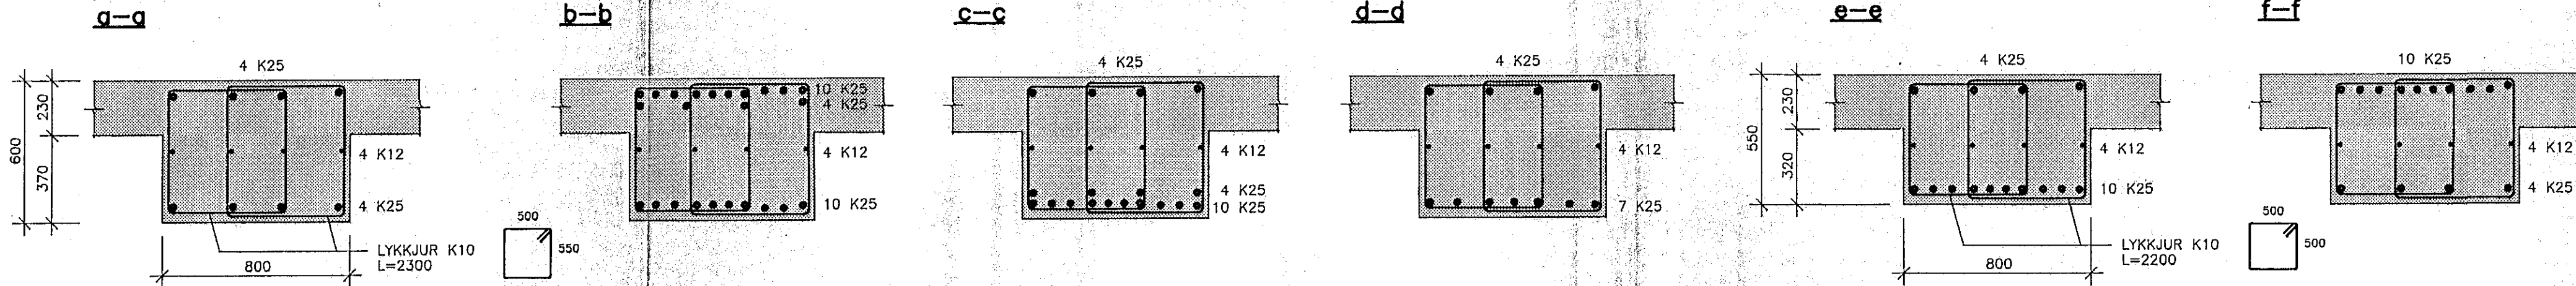

SKÝRINGAR:
 STEINSTEYPA
 FRAMKVEMDAFLOKKUR: B
 STEYPUGÆÐI
 BROTPÓLSFLOKKUR: S-200
 SEMENTSMAGN Í ÚTVEGGJUM: >300kg/m³
 BENDISTÁL
 STÁLGÆÐI: Ks40
 ALMENNAR SKÝRINGAR SJÁ TEIKN. NR. -107E

SNID OG DEILI SJÁ TEIKN. NR. -107E

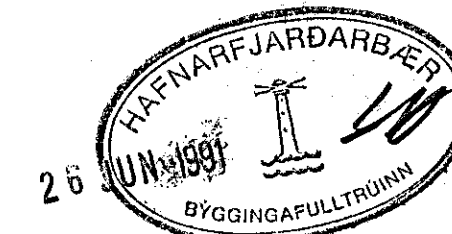

hönnun hf Ráðgjafarverkefnding FRV · Síðumúla 1 · 108 Reykjavík
 Sími (91)84311 · Utbú: Reyðarfjörður · Hvolsvöllur

M.	KLUKKUBERG 11-41, HFJ.	E
H. EMJ	BILAGEYMSLA	D
T. KaPo	BURDARVIRKI:	C
Y. RGS	VEGGIR, LOFTPLATA OG BITAR,	B
G.	GRUNNMYND OG SNID.	A