




IUTBRUN UTVEGGJA  
LDBRETT K10 1/30  
LARETT K10 1/20

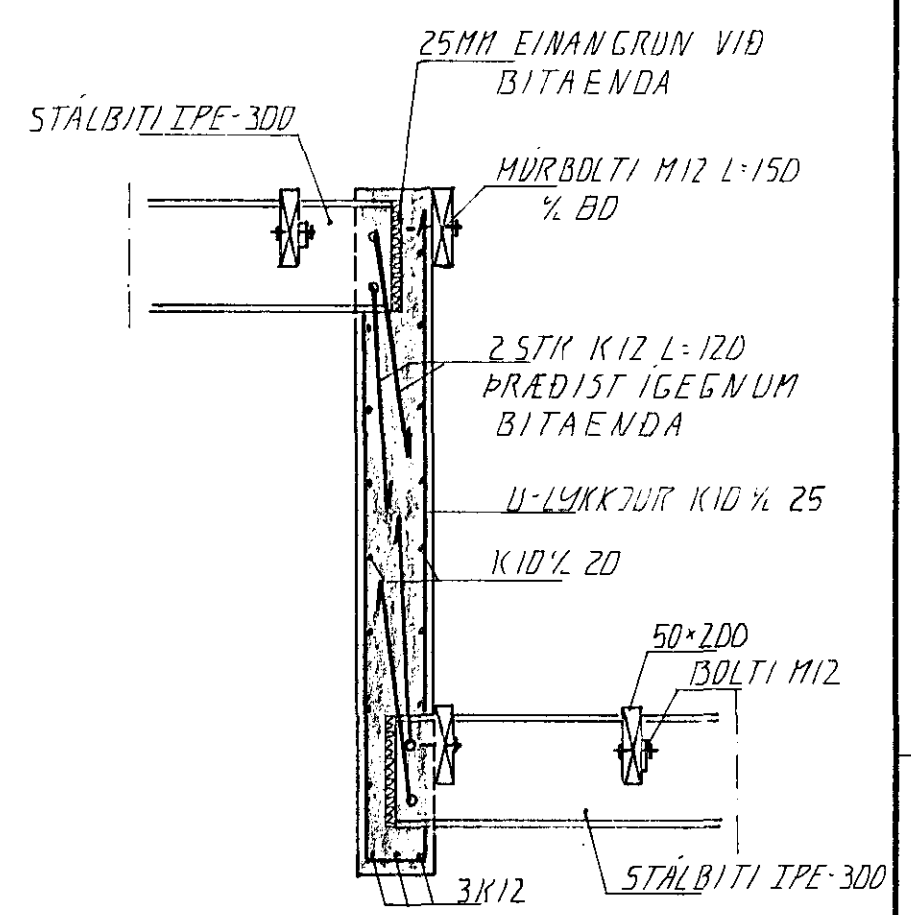


SNID 1. 1:20

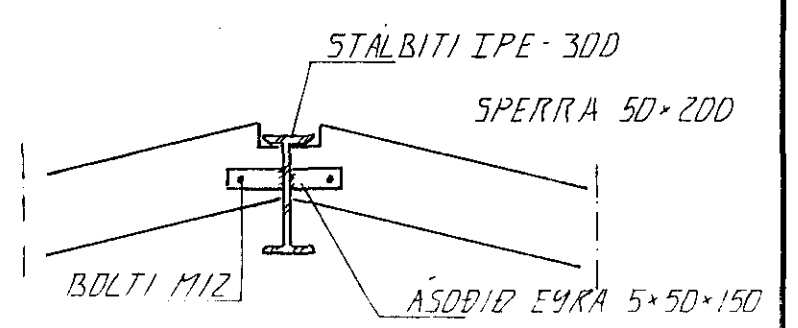


SNID 2. 1:20

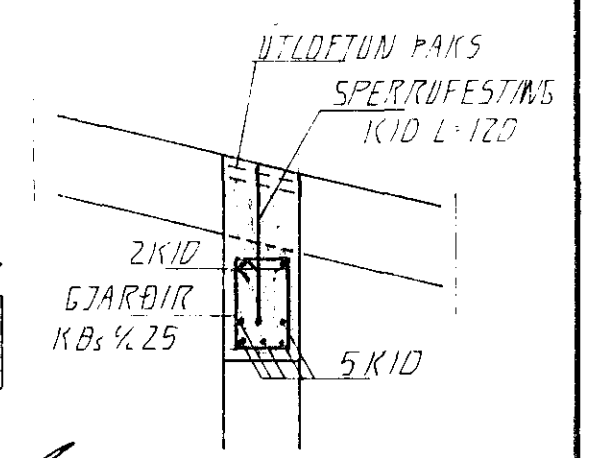

SNID 3. 1:20

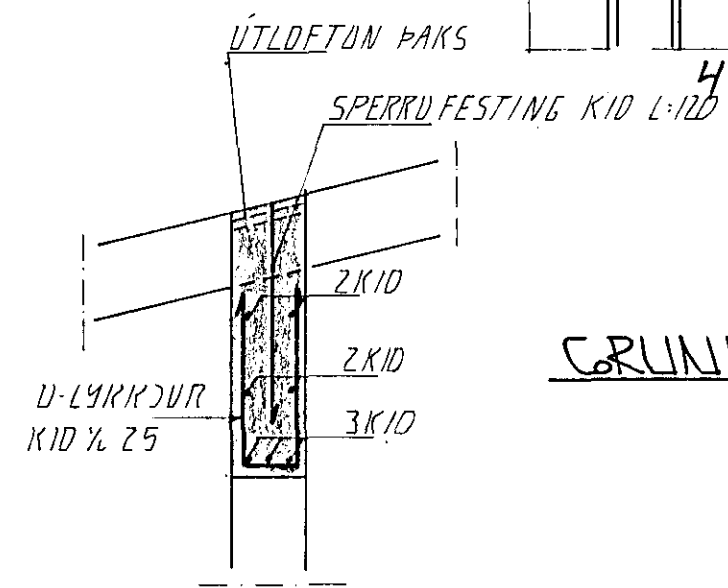

SNID 4. 1:20

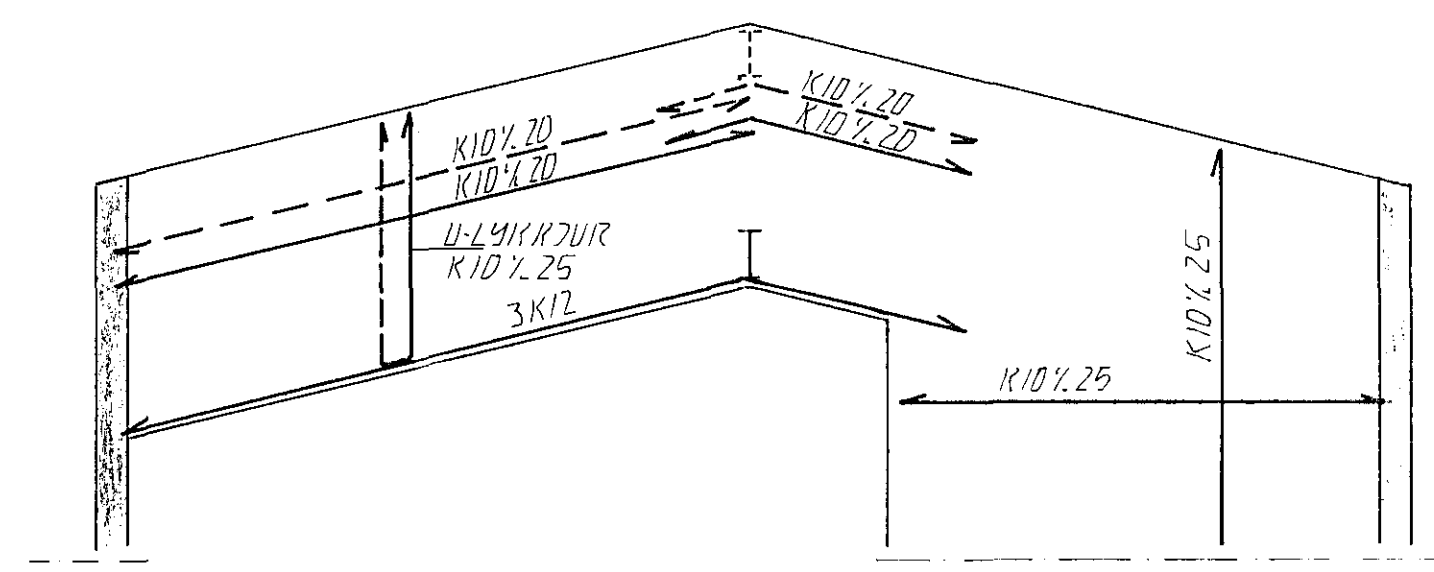

ASYND A-A. 1:50

GRUNNMYND 1:50

30 NOV 1992

DR NR.	DAGS	EÐLI BREVINGAR	SIGN.
			DAGS 18.10.92
			HANNAÐ 4/21
			TEIKNAD 4/21
			VERK NR 9249
			BLAD NR 1-05
MELIKV. 1:50		SIGURÐUR ÞORLEIFSSON TEKNIFRÆÐINGUR F.T.F.I.	
STRANDGÖTU 11		HAFNARFIRÐI SÍMI 54751/54255	