




SNID 10 - 10 ~ 1:20

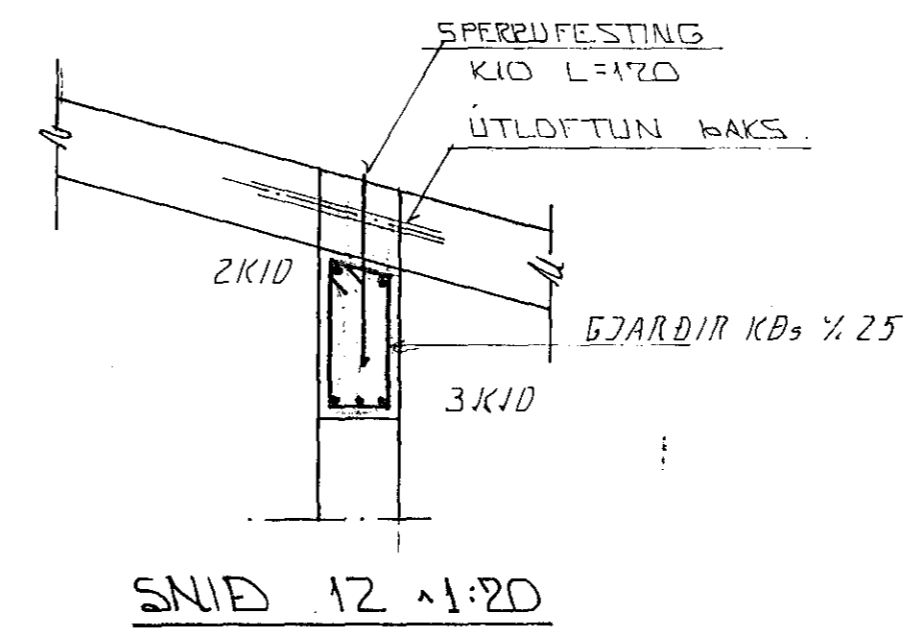


SNID 12 ~ 1:20

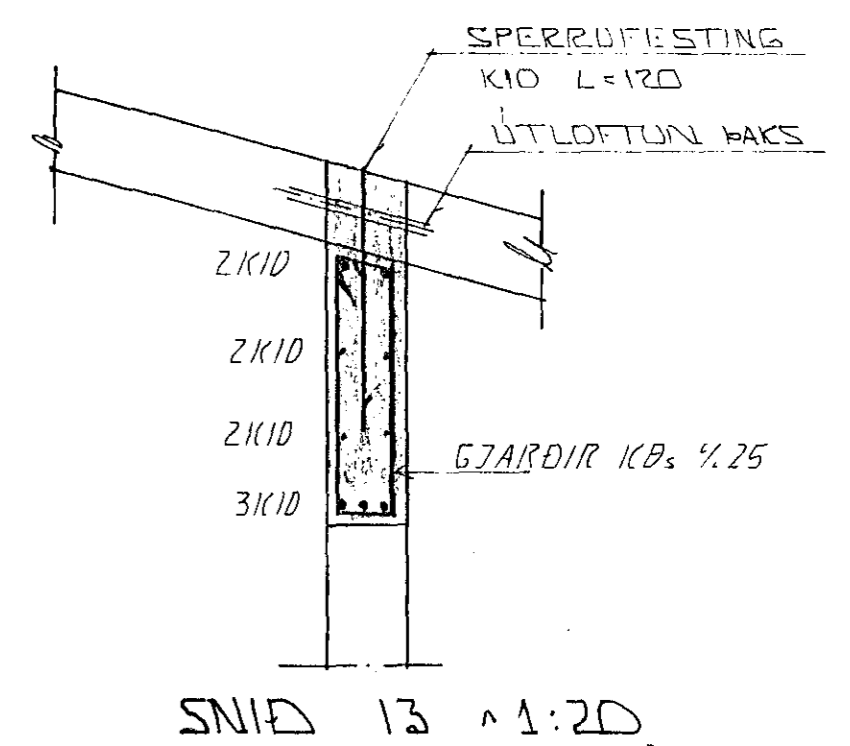


SNID 13 ~ 1:20

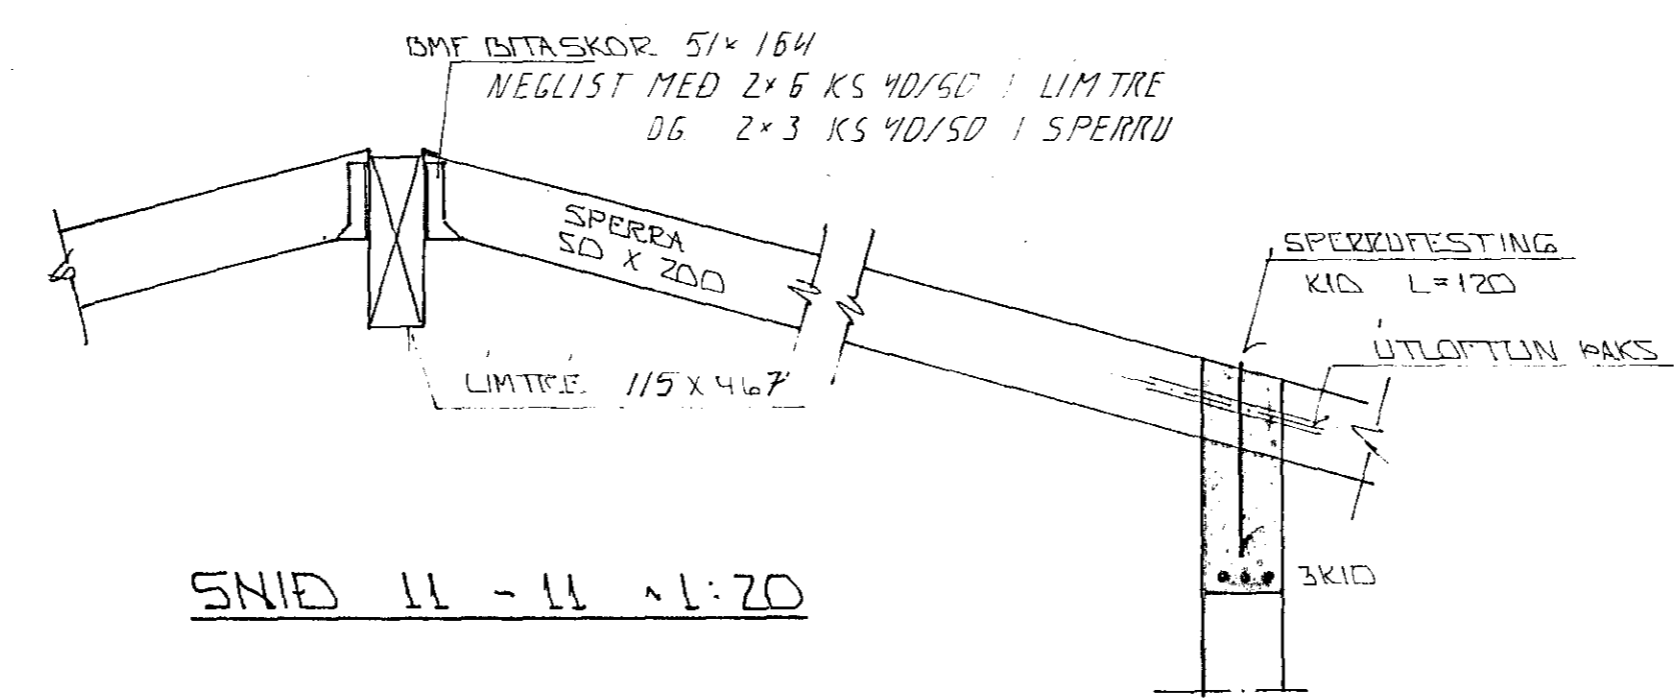

SNID 11 - 11 ~ 1:20

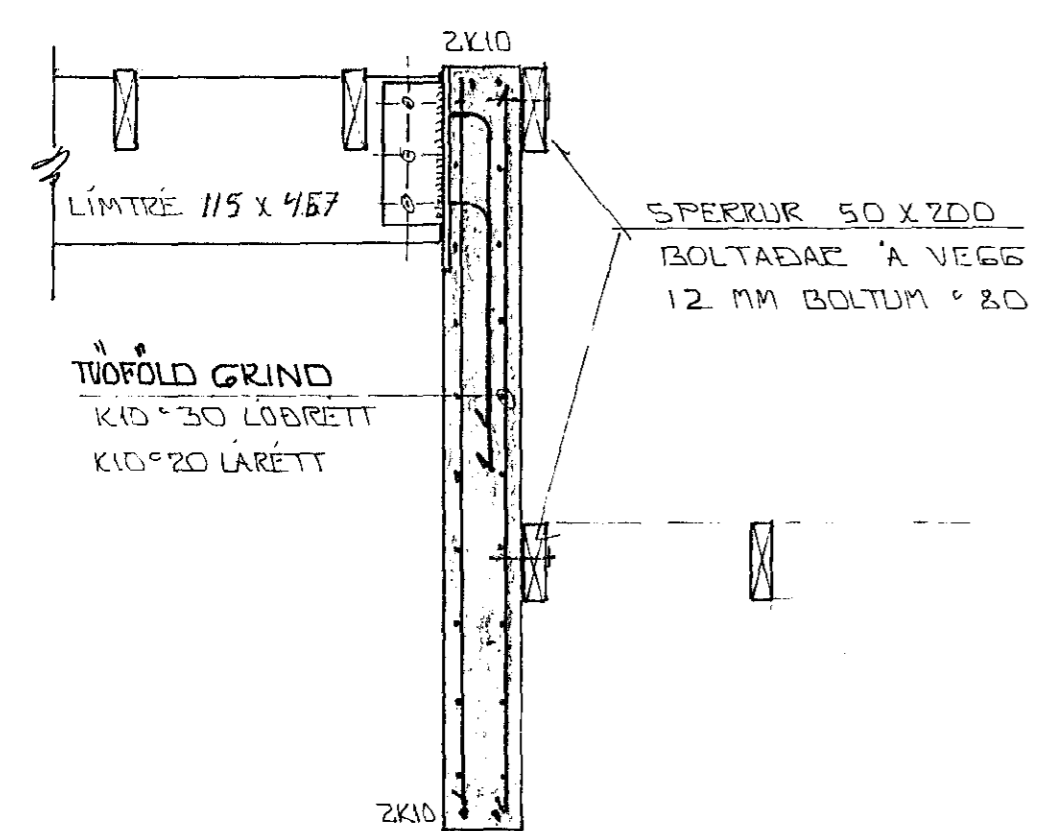

SNID 8 ~ 1:20

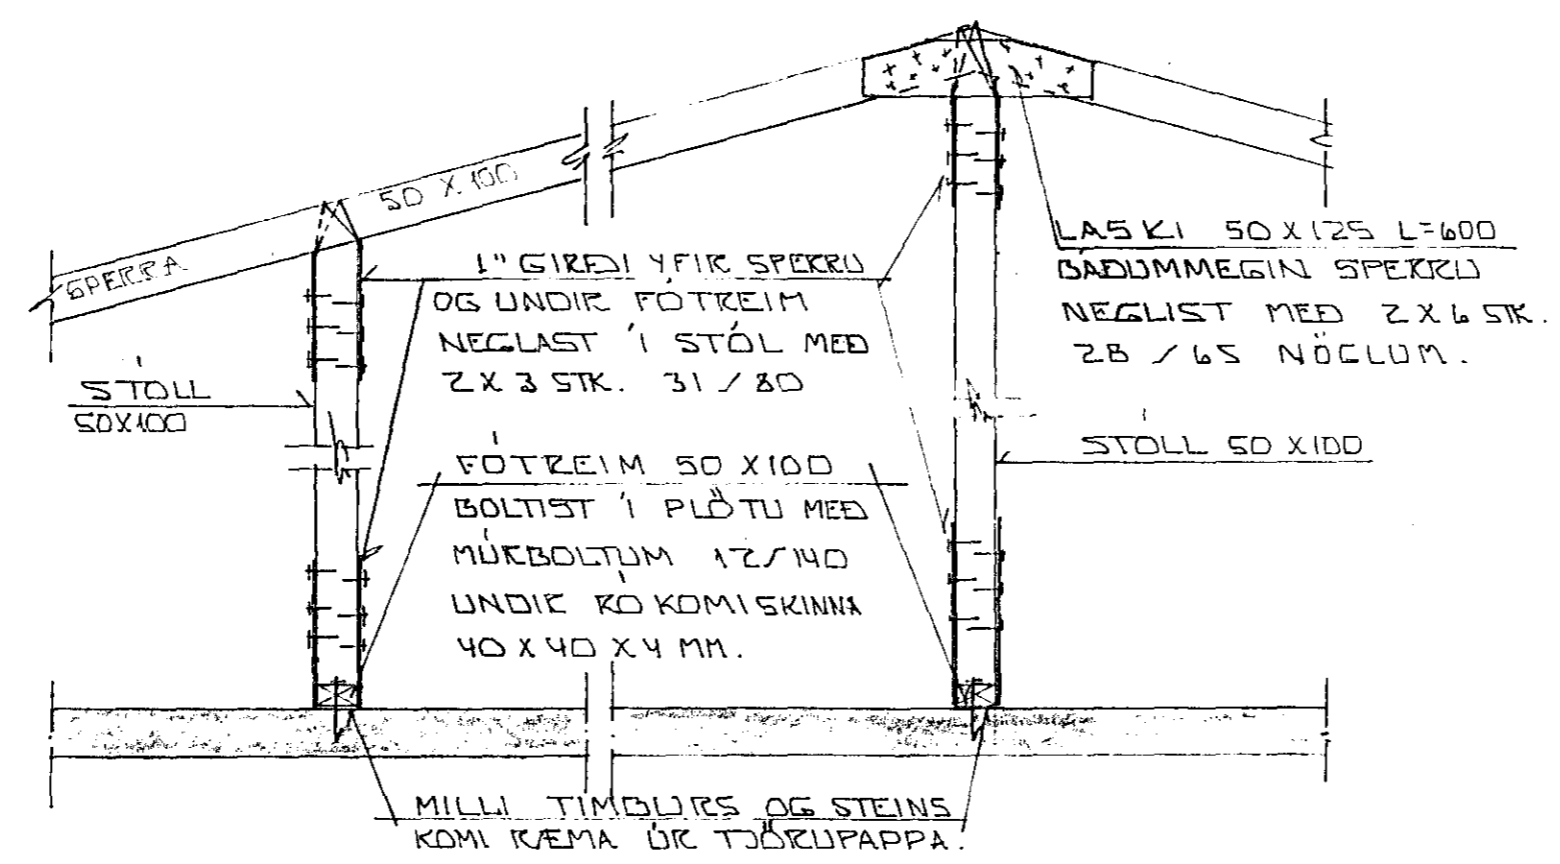

SNID 9 - 9 ~ 1:20

SKYRINGAR:

ALMENNAR SKYRINGAR SJÁ BL. NR. 1-01.
GRUNNMYND ÞAKS SJÁ BL. NR. 1-01.

26 OCT. 1992

BR. NR.	DAGS	EDLI BREVTINGAR	SIGN.
			DAGS 1 SEPT. 92
KLUKKUBERG 7 HAFNARFIRÐI			HANNAÐ 9/21
SERMYNDIR ÞAKS OG SNID.			TEIKNAD 30
MÆLIKV. 1:20			VERK NR. 9223
SIGURÐUR ÞORLEIFSSON TEKNIFRÆÐINGUR F.T.F.I.			BLAD NR. 1-07
STRANDGÖTU 11 HAFNARFIRÐI SIMI 54751/54255			