



GRUNNMYND 1:50

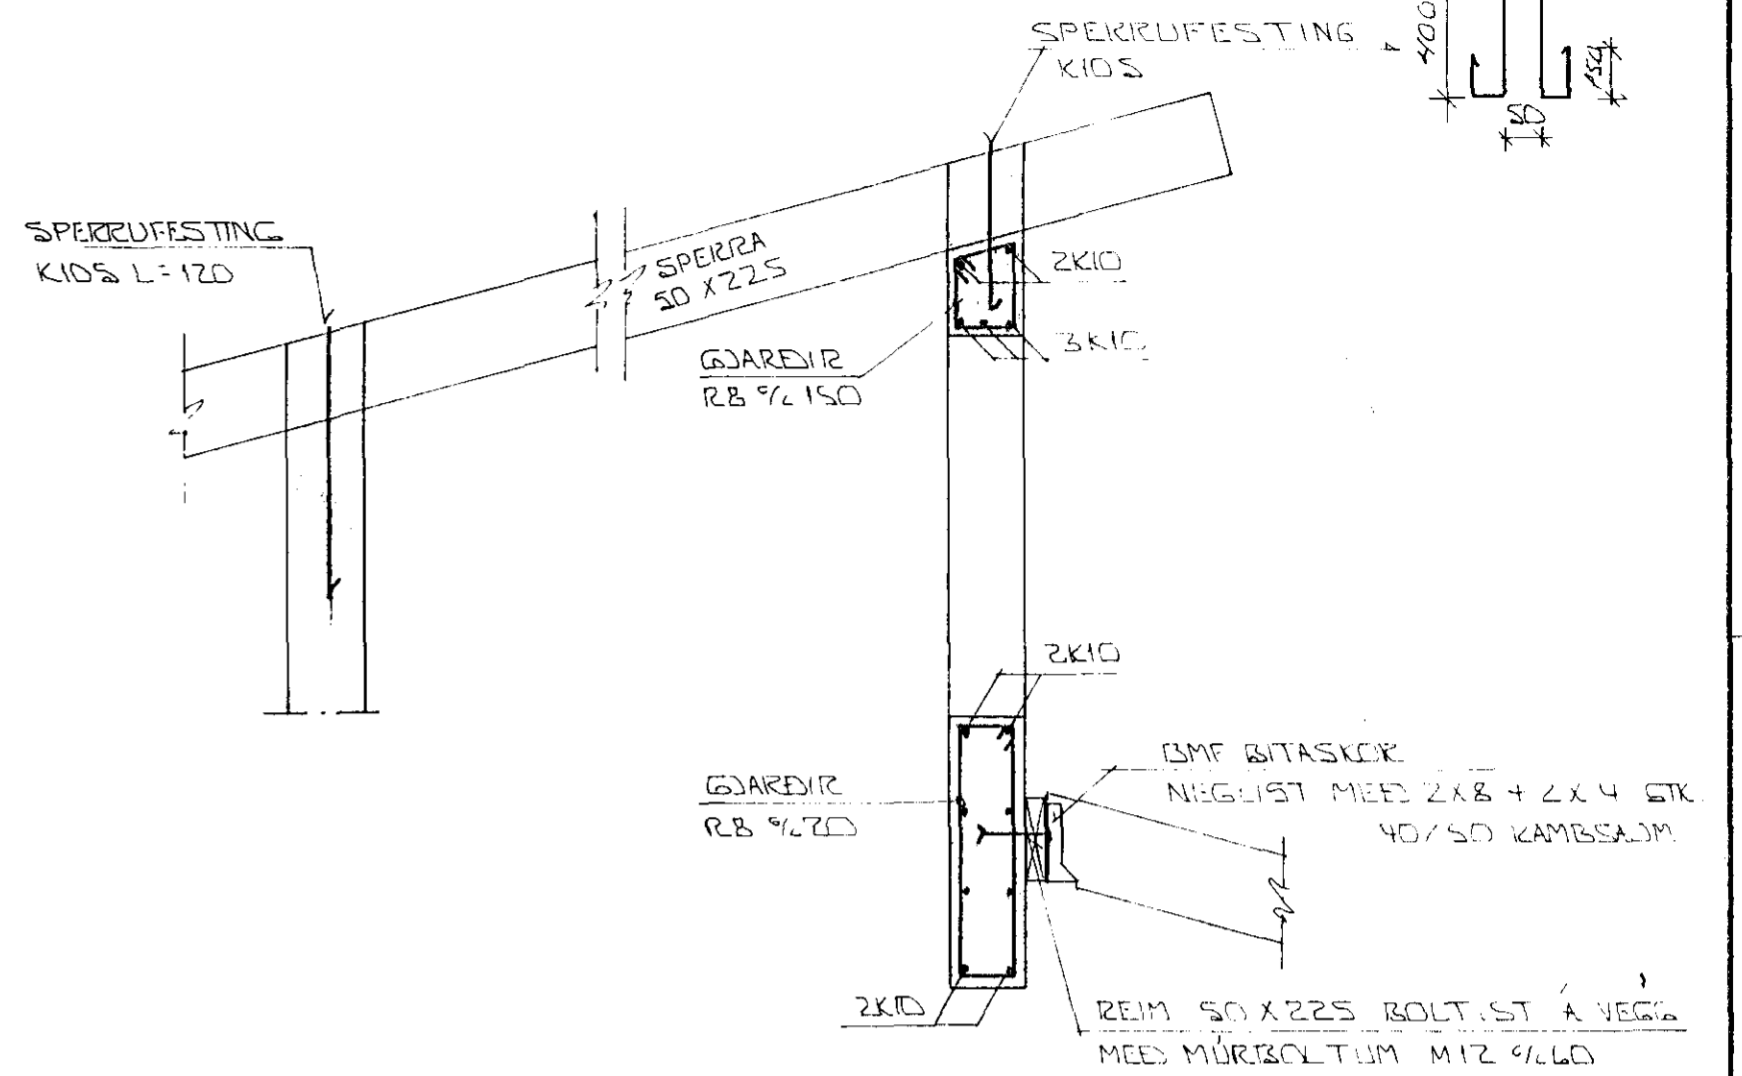


SNIED A - A 1:20

Í NYTTI BRUNN LITVEGGJA KOMI
K10 30 LÖÐRETT
K10 20 LÁRETT

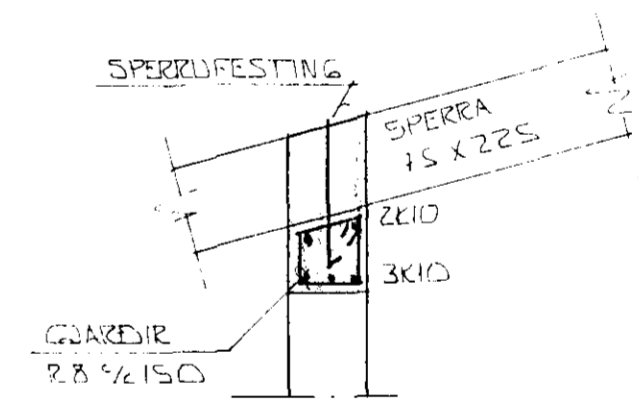

SNIED B 1:20

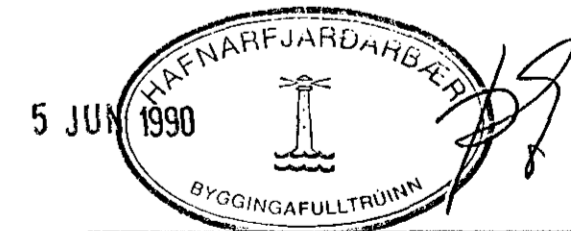

BR.NR	DAGS	EDLI BREVTINGAR	SIGN.
			DAGS MAI '90
KLUKKUBERG 8 HAFNARFJÖRÐI			HANNAÐ
GRUNNMYND FAKVIKIS.			TEIKNAD 30
MÆLIKV. 1:50			VERK NR 9002
SIGURÐUR ÞORLEIFSSON TEKNIFRÆÐINGUR F.T.F.I.			BLAD NR 1-05
STRANDGÖTU 11 HAFNARFJÖRÐI SÍMI 54751			