


14/12'89 Fullt.  
EJ

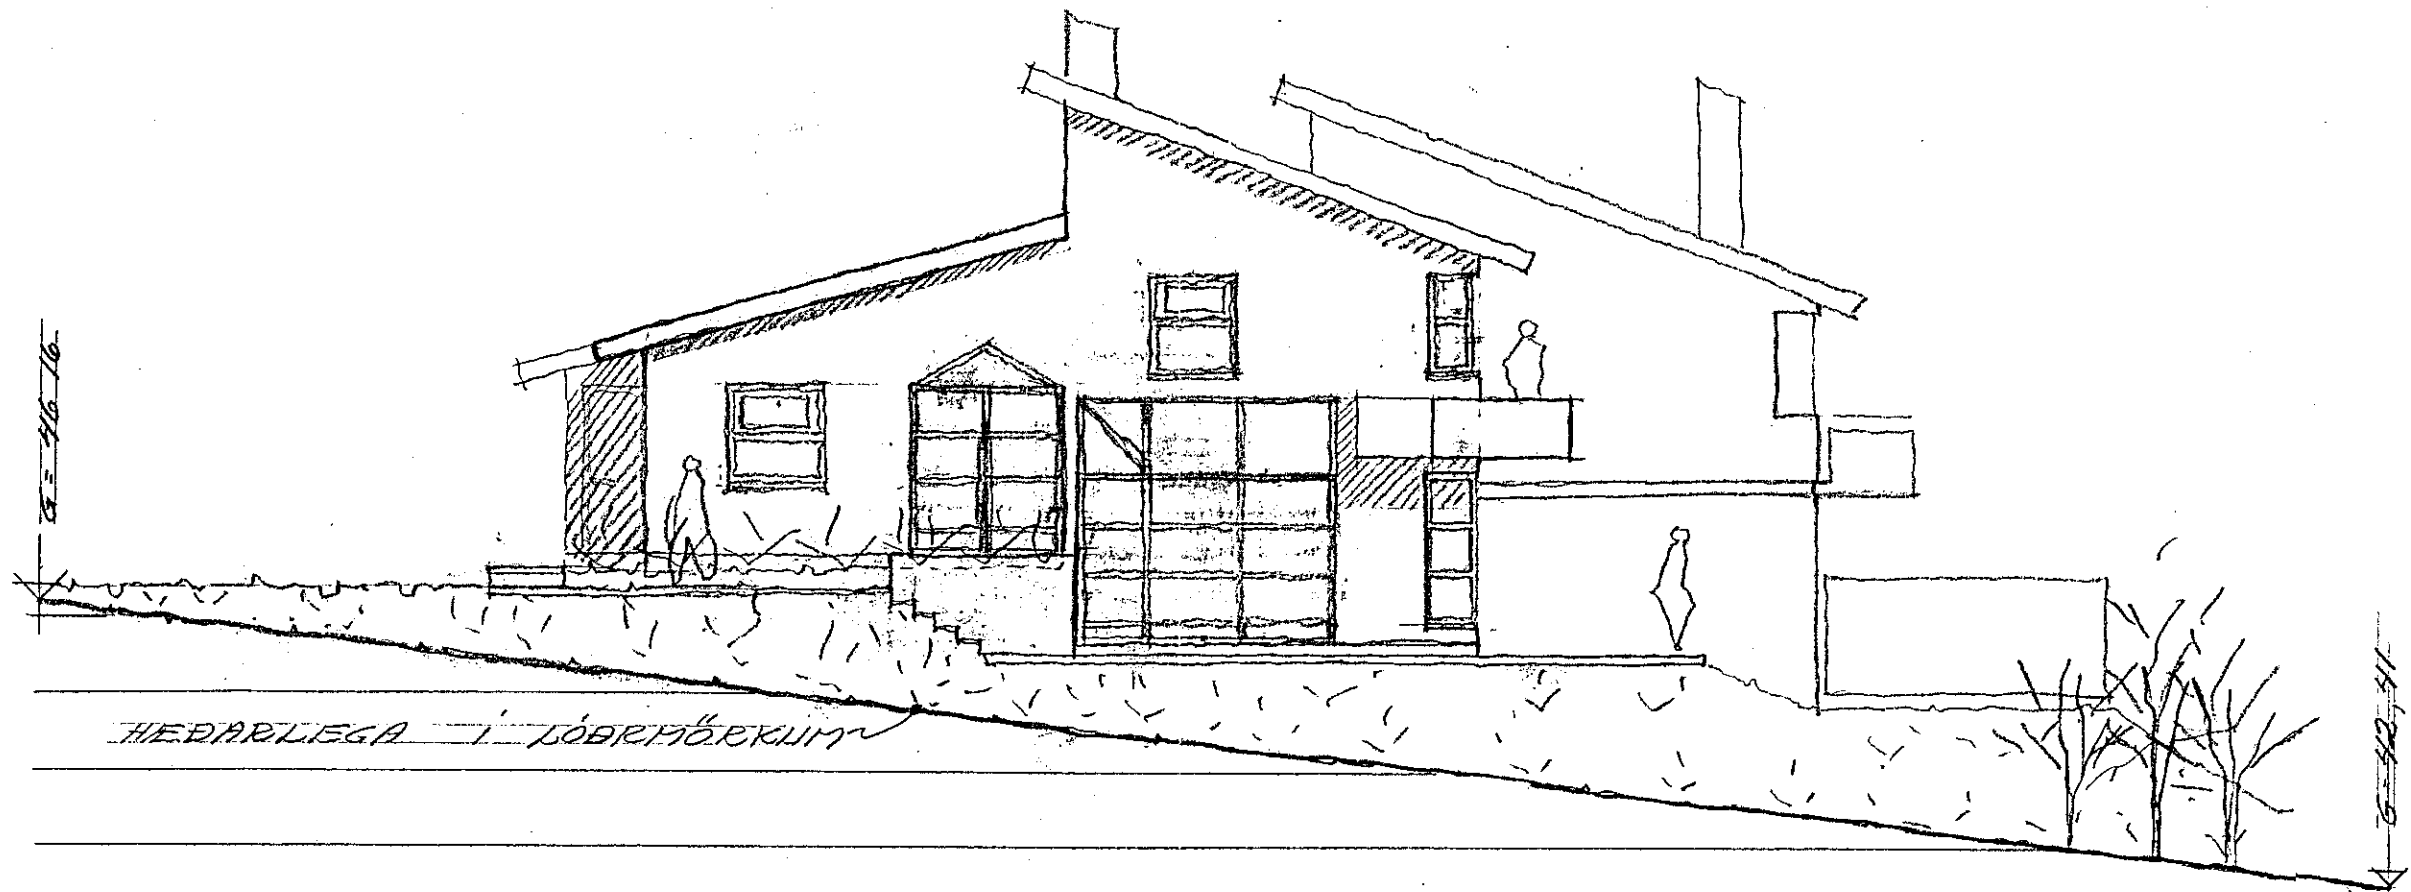

HEÐARLEGA - I LÖBROTÖRKLUM

KLIKKUBERG 8-10	FYRIRSPURJN
GAFFELVIND NORD-VESTUR.	MIÐ 1:100
INGI GUNNAR ÞORÐARSON BYGGINGAER.	5-7-33-23