


14/12 '89 Fella V.

GH

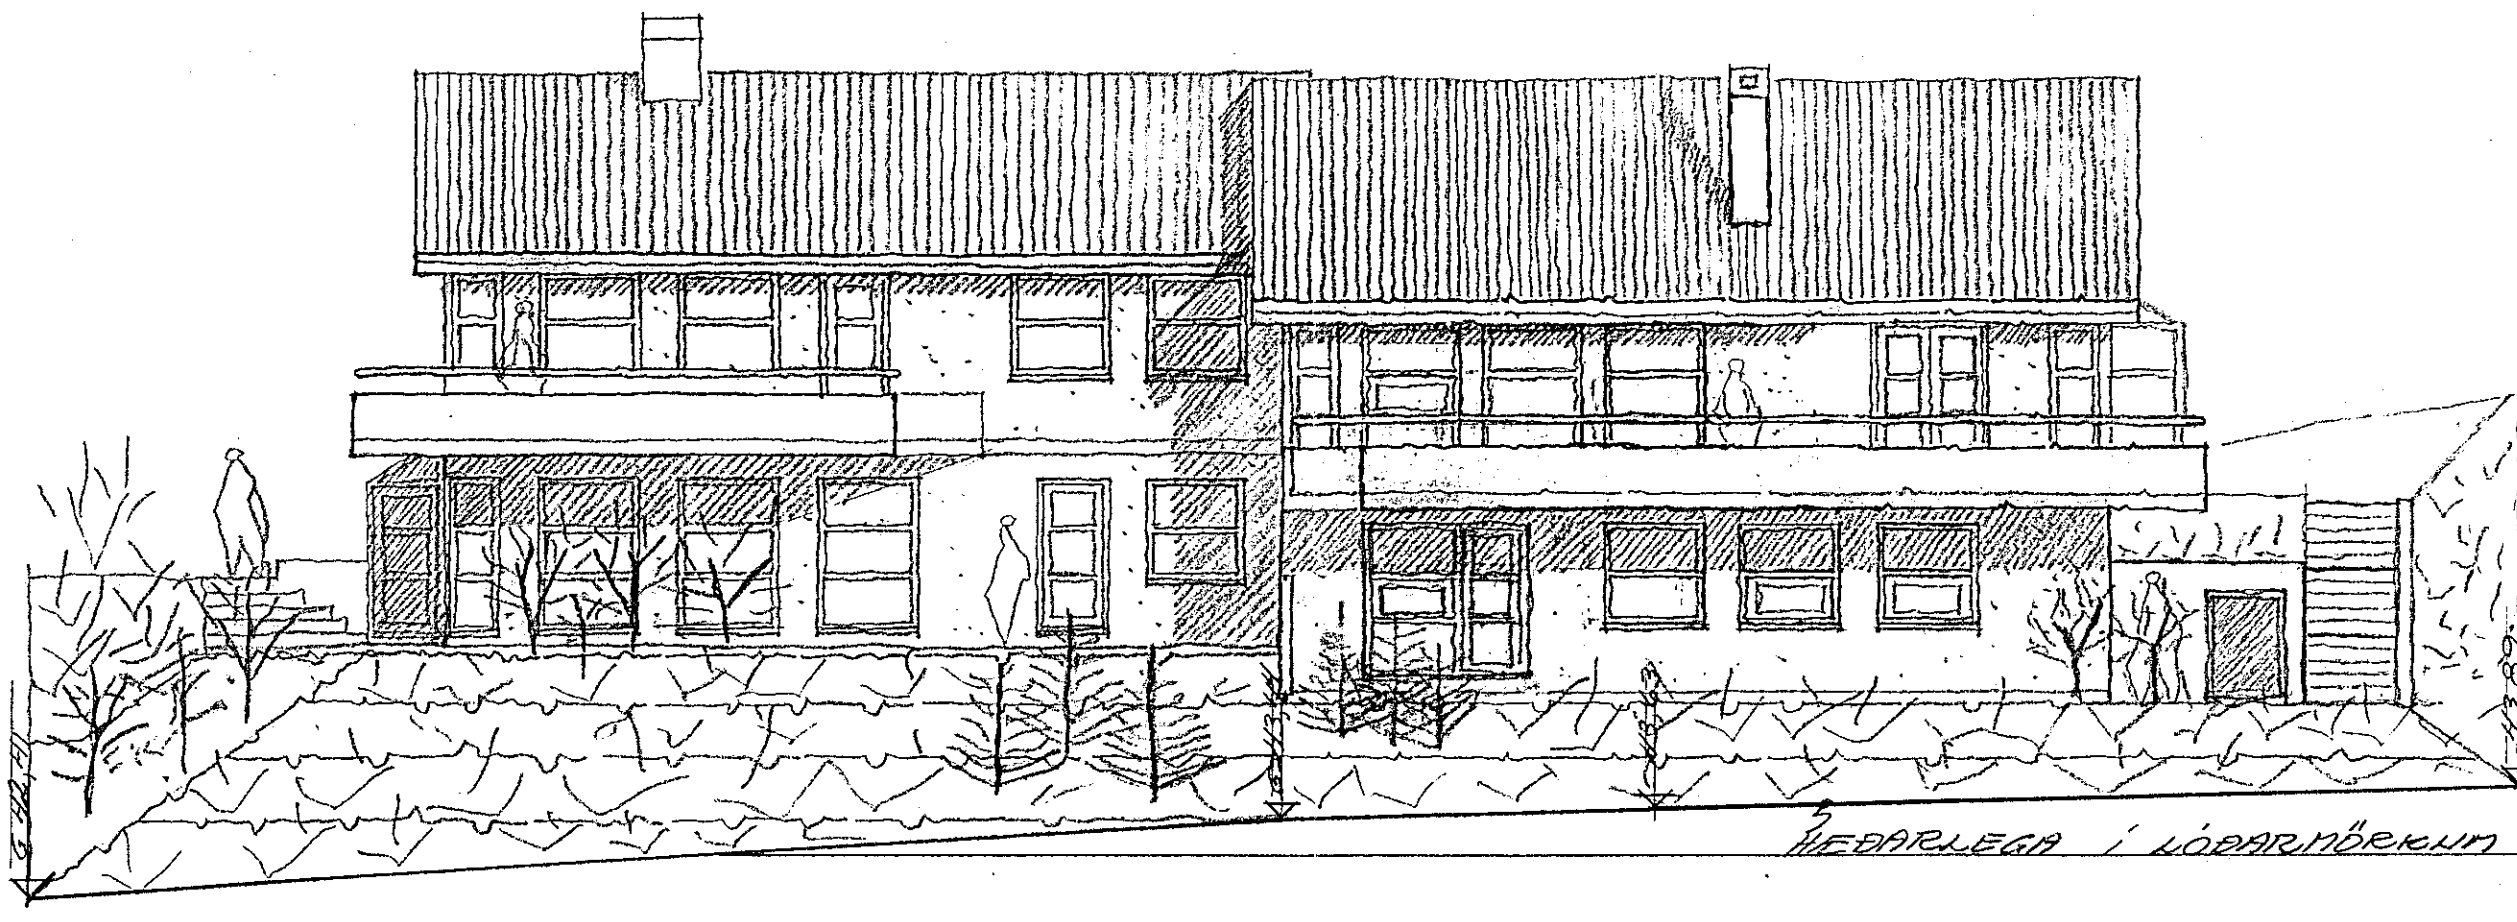

KLUKKUBERG 8-10	FIRISPUK
UTLIT 310-VESTUR.	MIK. 1:100
VINGI G. ÞÓRÐARSON	BYGGINGAFR.
ESTJABAKKA 1B	RS10
	5. 17. 33. 23