




Sérmynd 9 Mkv. 1:10

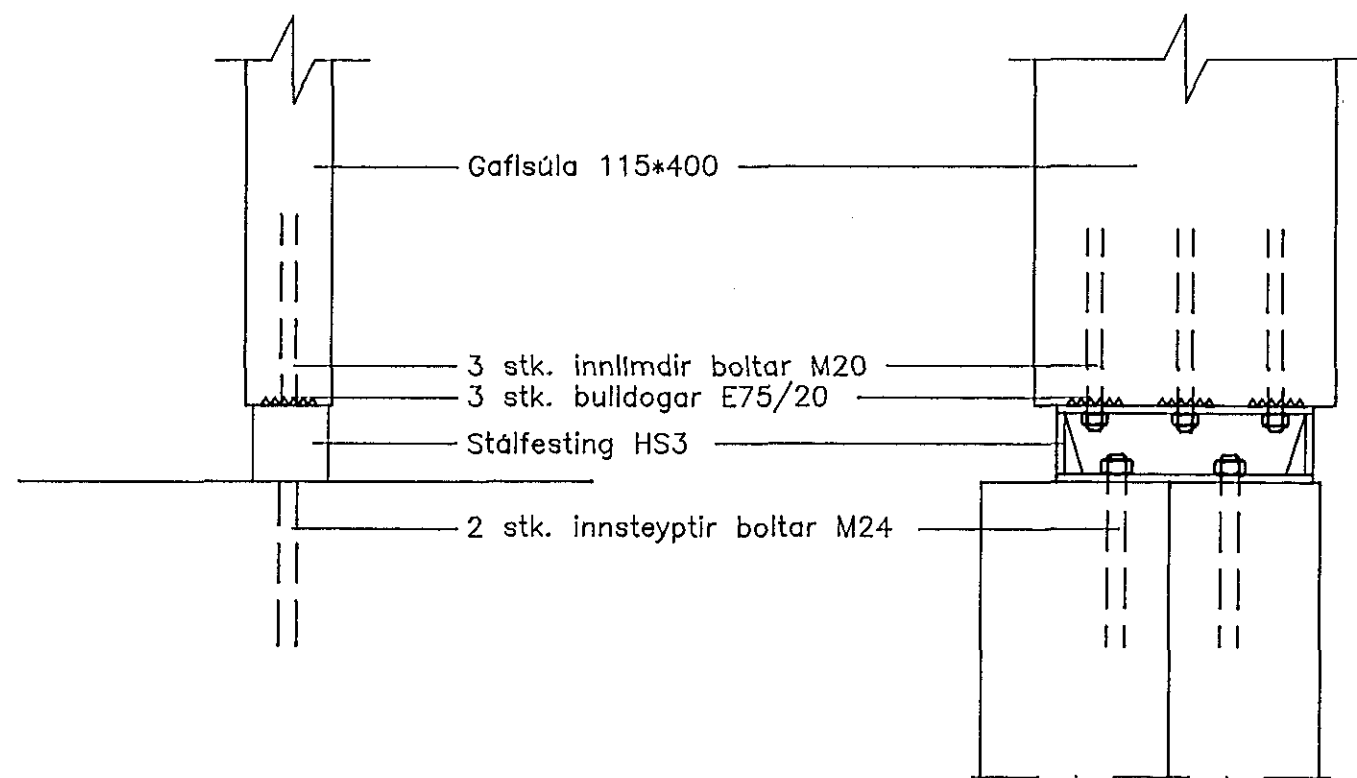

Sérmynd 10 Mkv. 1:10

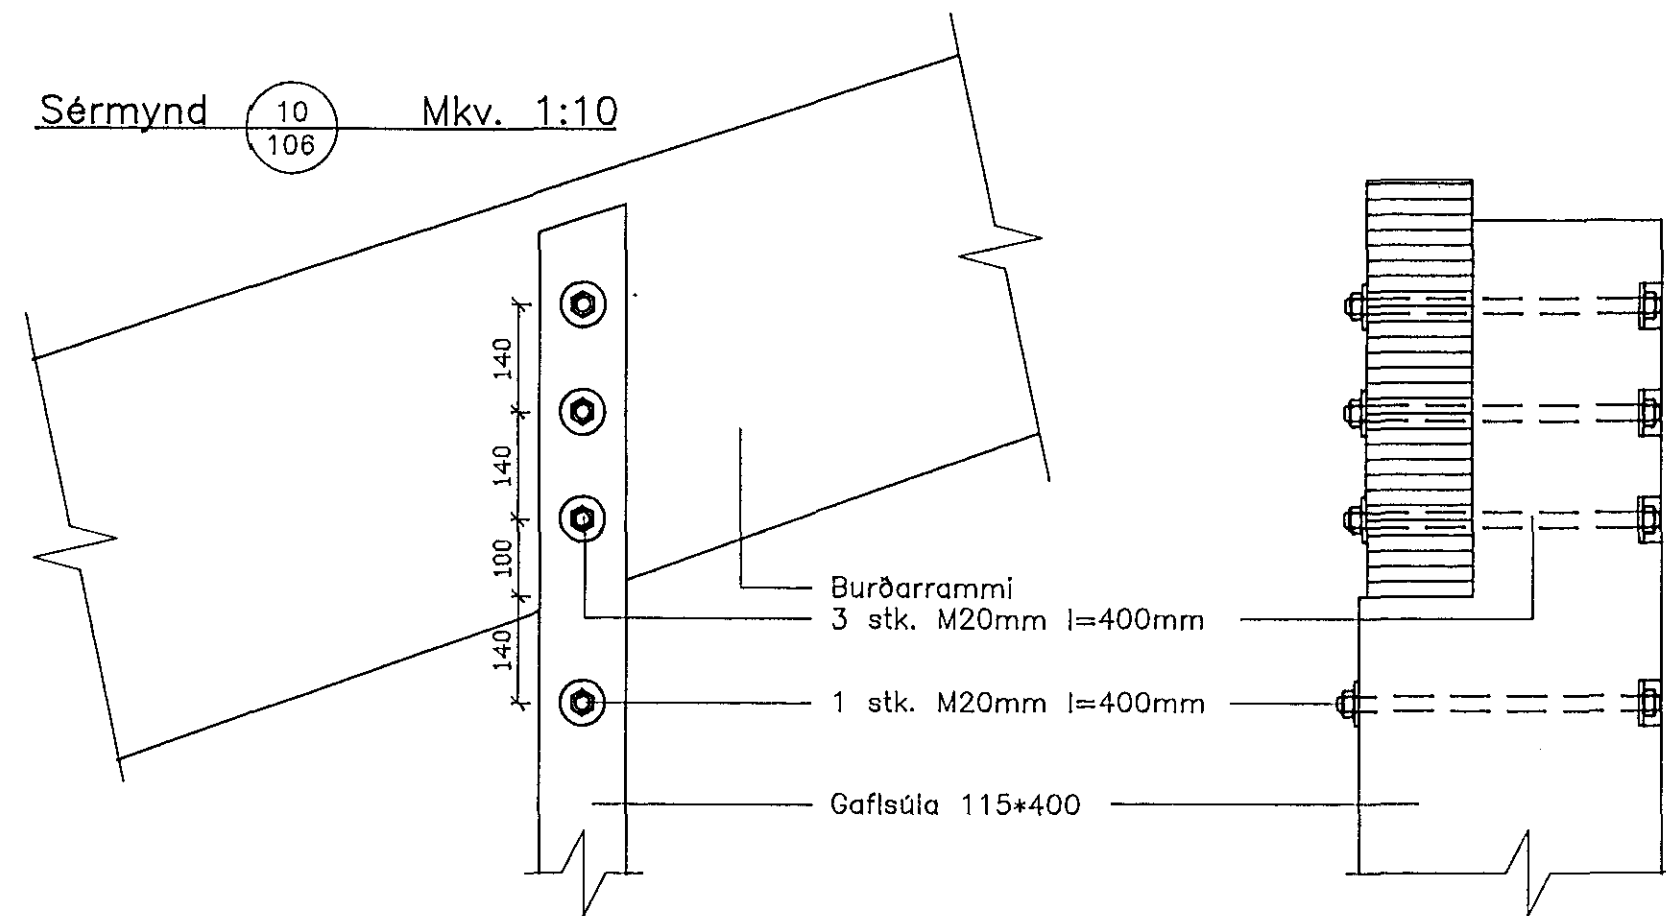

25 JUN 1992
 HAFNARFJARDARBA
 BYGGINGAFULLTRÚM
 SORL-106.DWG

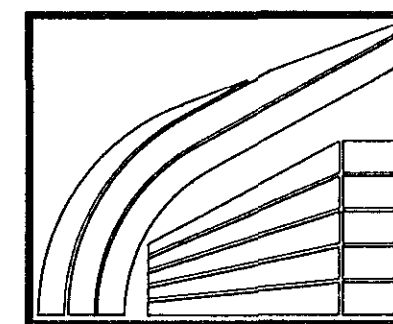

LÍMTRÉ HF. FLÚÐUM S: 98-66750
 REYKJAVÍK S: 91-687202

Reiðskemma Sörla, Hafnarfirði
 Gaflmýnd - sérmyndir

TEIKN.	DAGS.
REIKN.	VERK
YFIRF.	BLAD
MKV.	1:50, 1:10
106	

Björninn Óngibson

Breyting	Dags.	Skýring	Br.