




Sérmynd 11 Mkv. 1:10

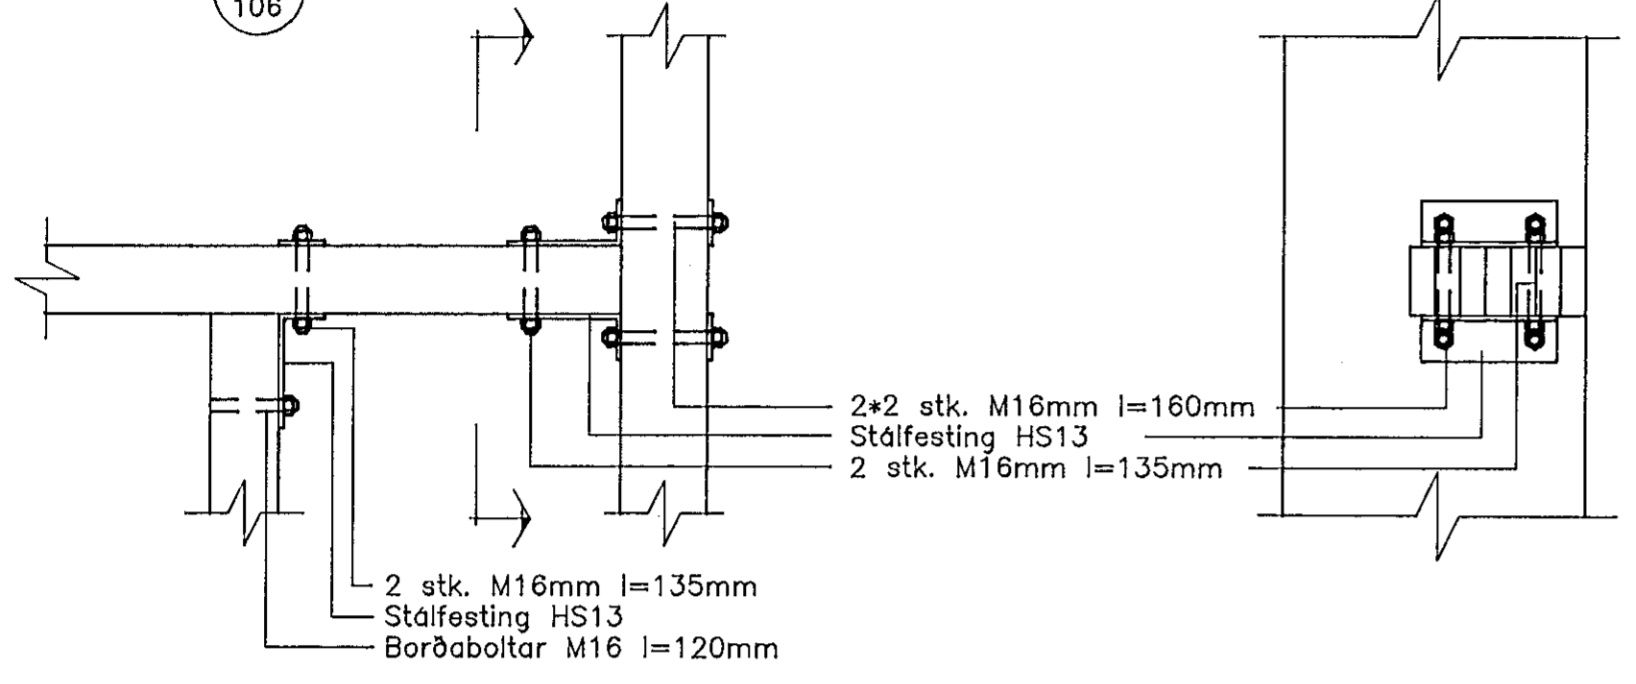


Sérmynd 15 Mkv. 1:10

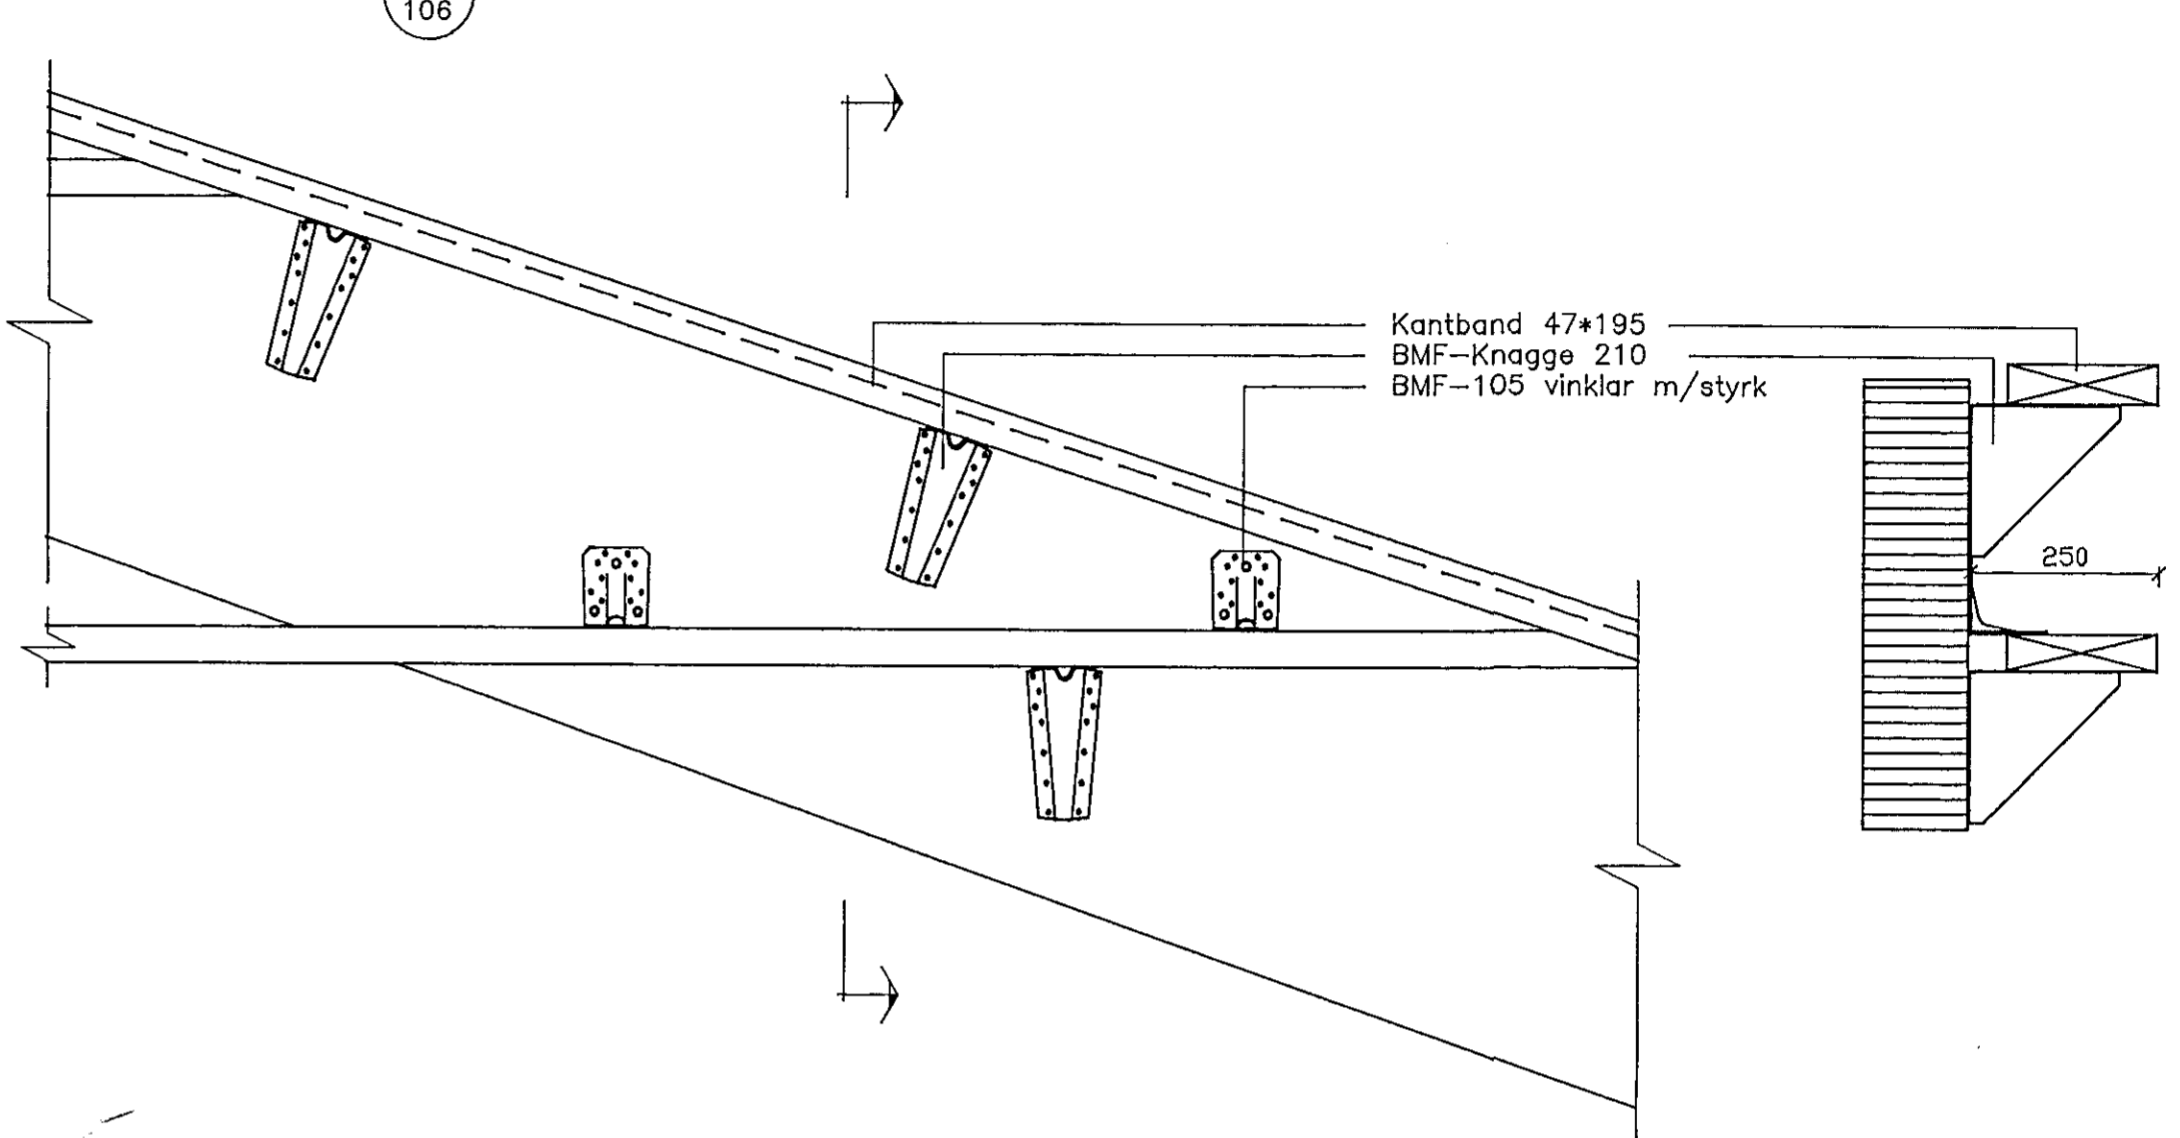


Sérmynd 12 Mkv. 1:10

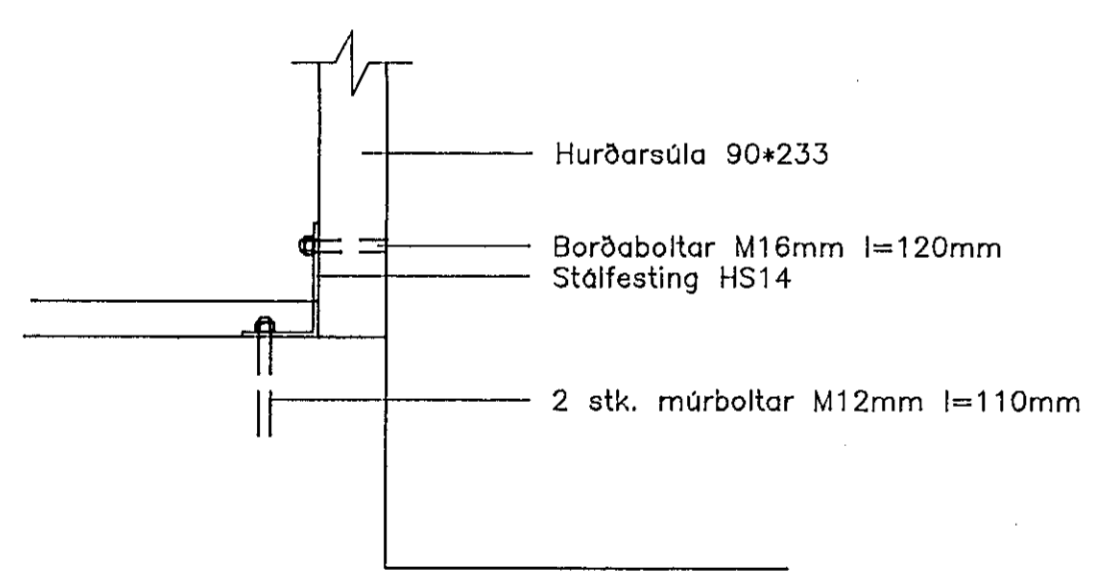


Sérmynd 14 Mkv. 1:10

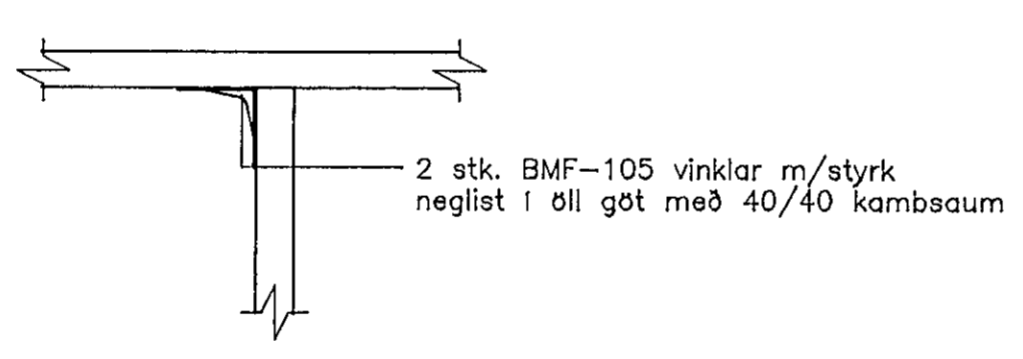


Sérmynd 16 Mkv. 1:10

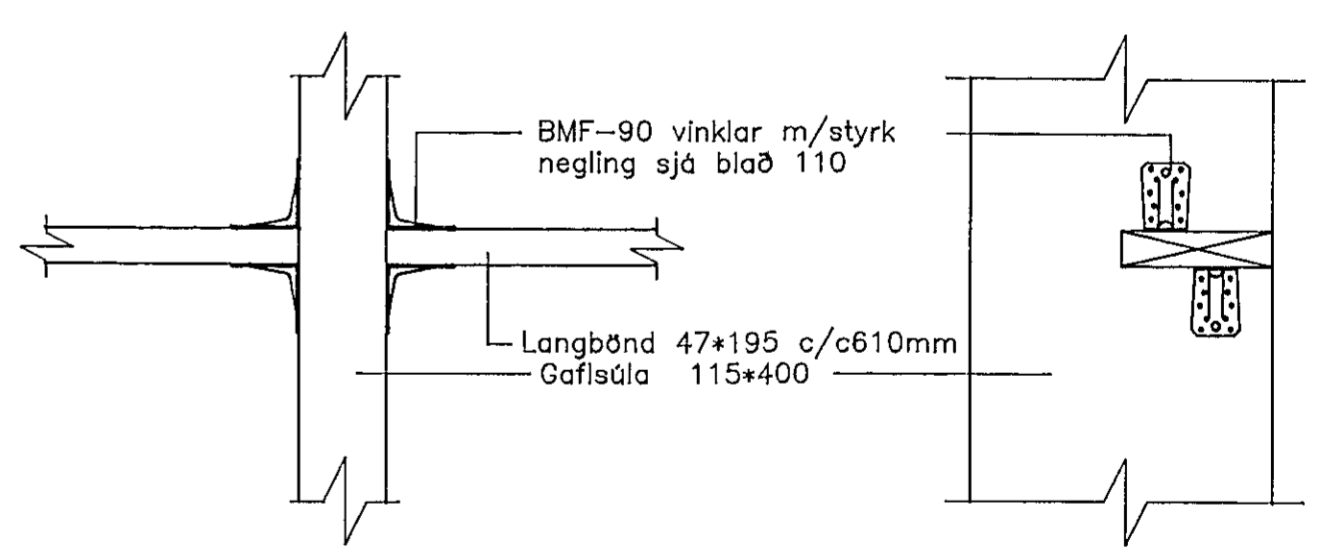

Sérmynd 13 Mkv. 1:10

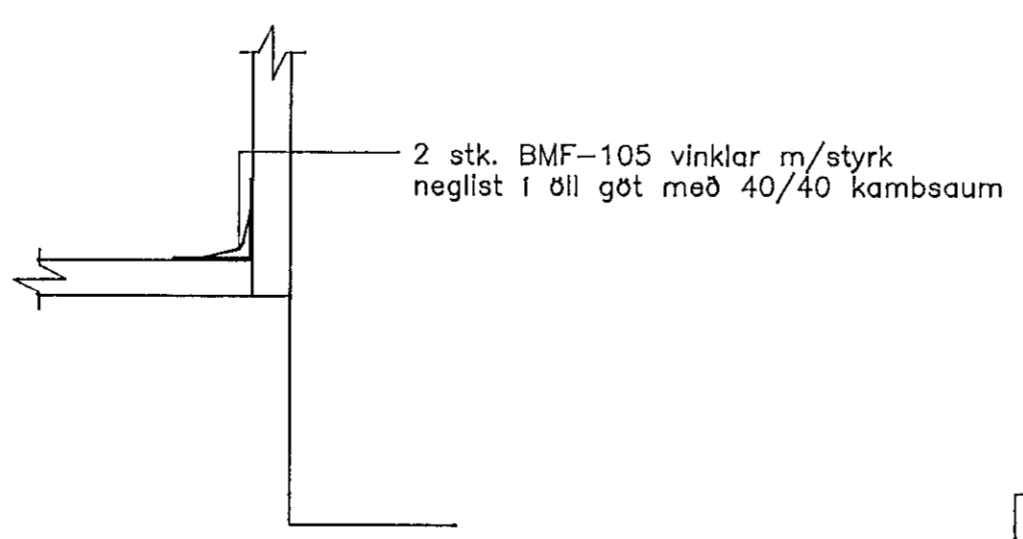

25 JUN 1992
HAFNARFJÁRDARBAE
BYGGINGAFULLTRUINN
SORL-107.DWG

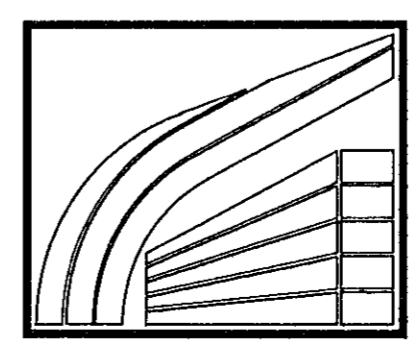

LÍMTRÉ HF. FLÚÐUM S: 98-66750
REYKJAVÍK S: 91-687202

Reiðskemma Sörla, Hafnarfirði

Sérmyndir í gaffli

TEIKN.	DAGS.
REIKN.	VERK
YFIRF.	BLAD
MKV.	107
1:10	
<i>Bruni Öryberg</i>	

Breyting	Dags.	Skýring	Br.