




Sérmynd 19a MKv. 1:10
108

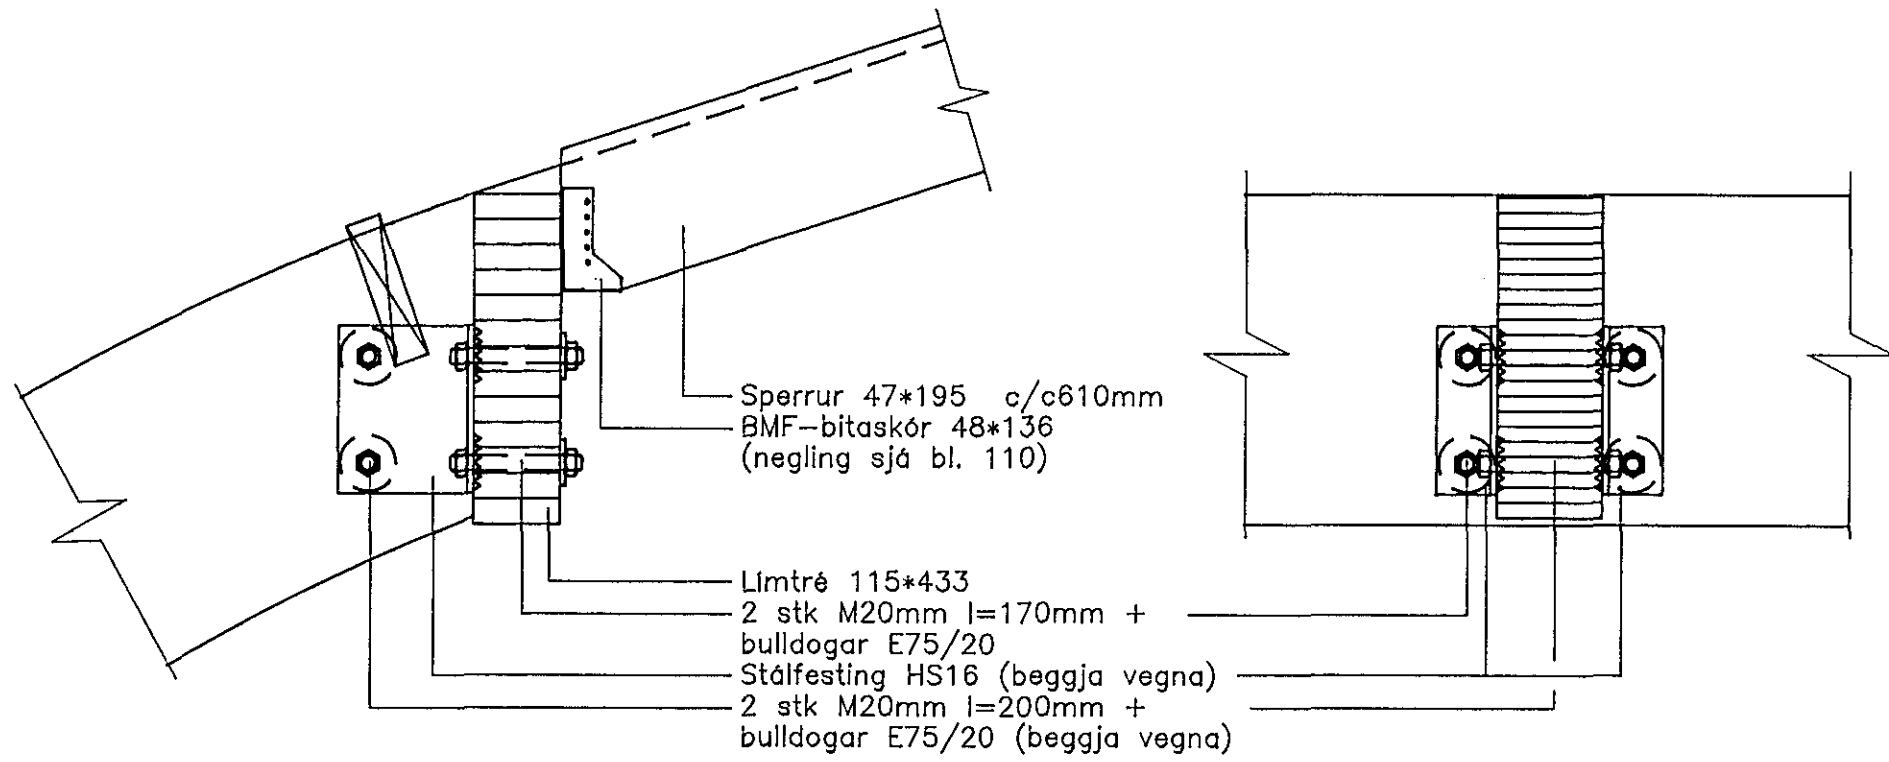


Sérmynd 20a MKv. 1:10
108

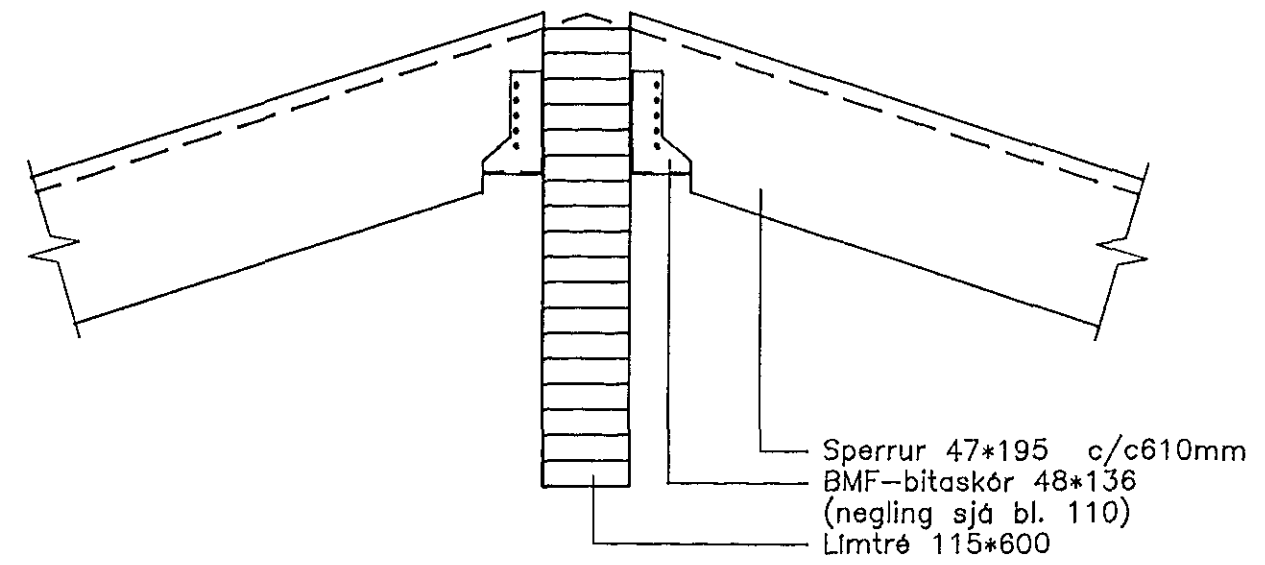


Sérmynd 19b MKv. 1:10
108

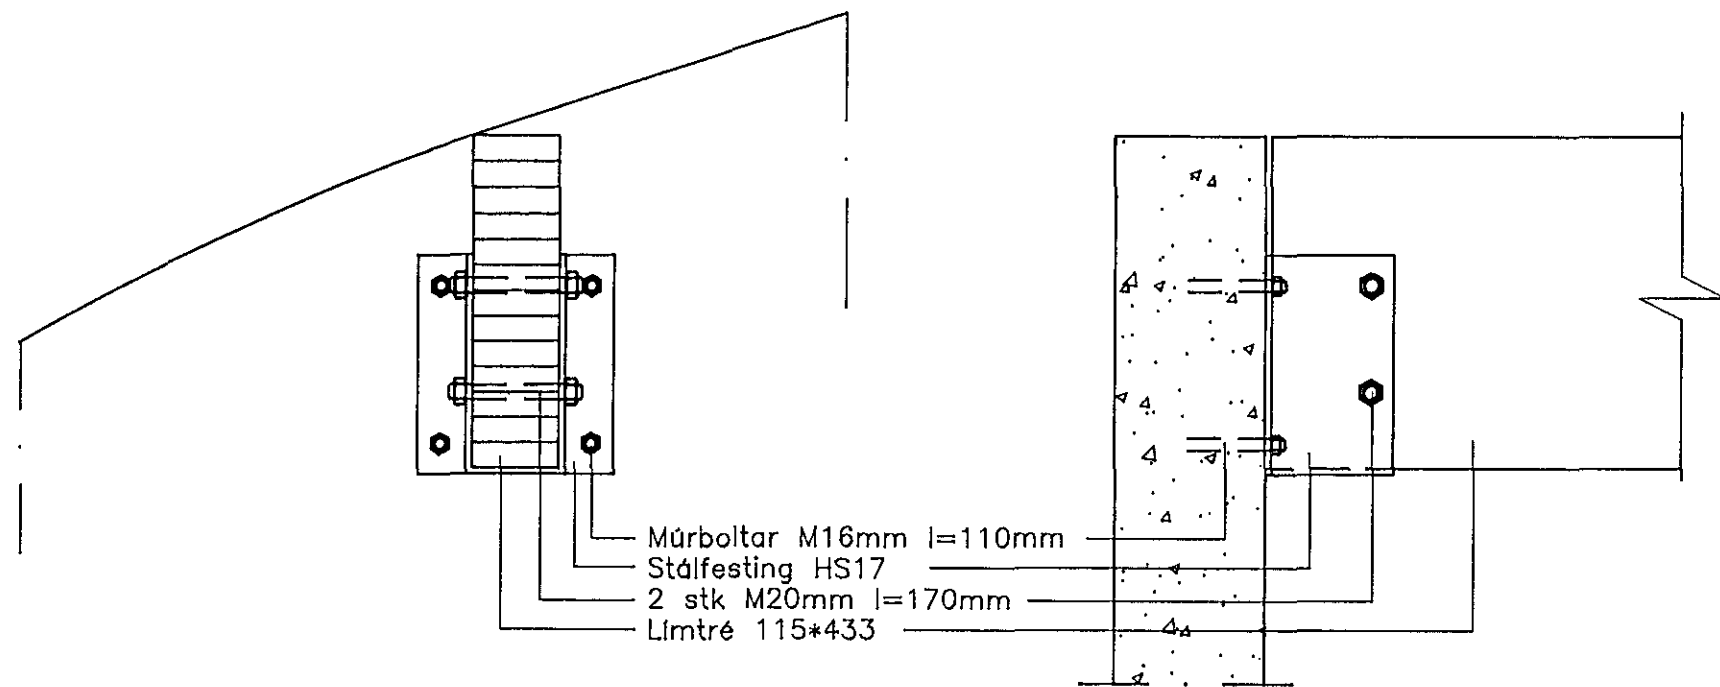

Sérmynd 20b MKv. 1:10
108

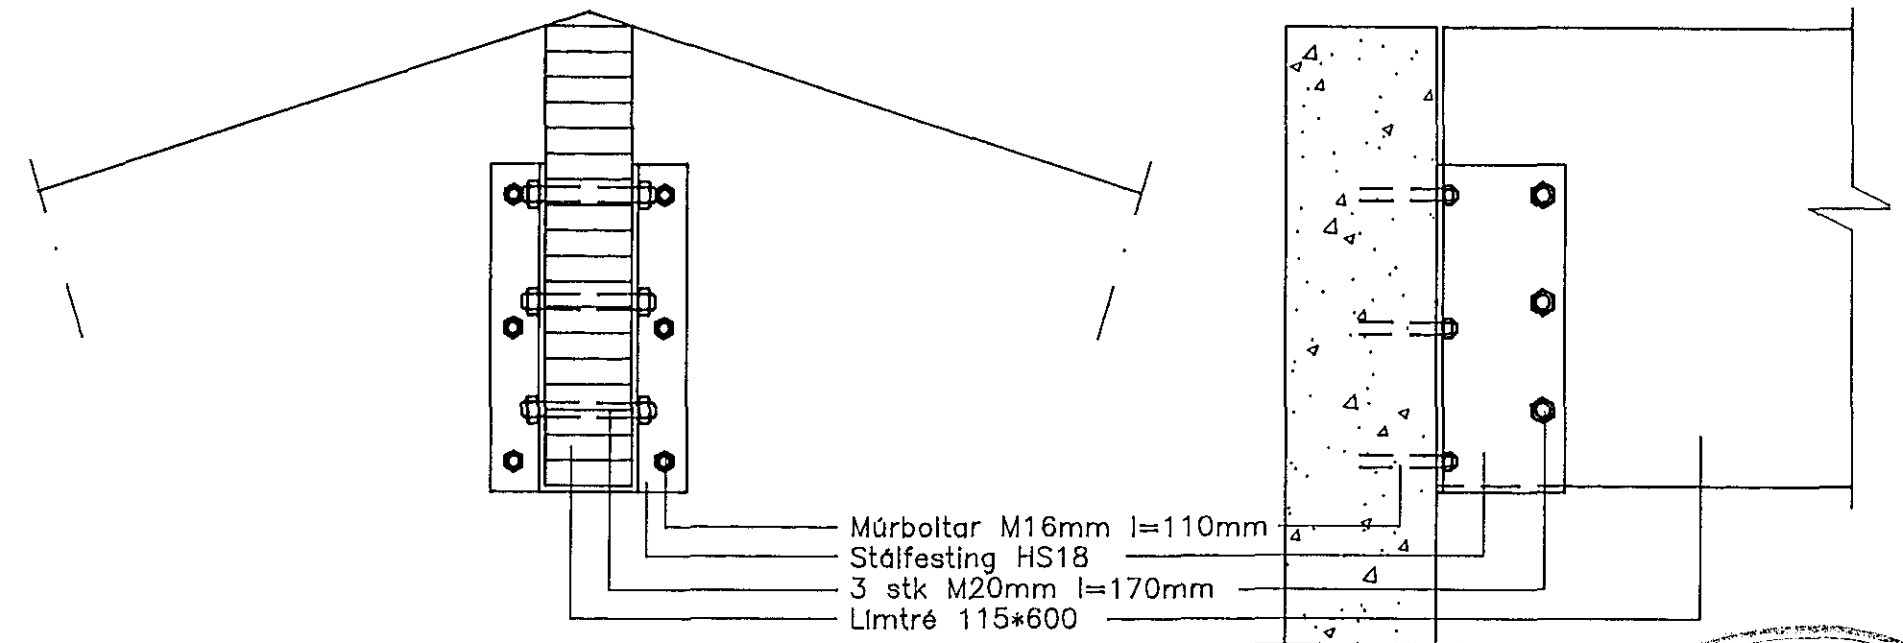

25 JUN 1992
HAFNARFJÁRDARBEIÐ
BYGGINGAÐIÞRÚNN
SÖR-109.DWG

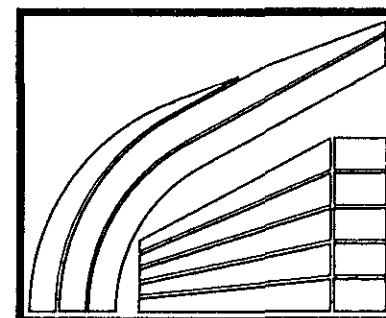

LÍMTRÉ HF. FLÚÐUM S: 98-66750
REYKJAVÍK S: 91-687202

Reiðskemma Sörla, Hafnarfirði
Sérmyndir

TEIKN.	DAGS.
REIKN.	VERK
YFIRF.	BLAD
MKV.	109
	1:10

Bruni Östberg

Breyting	Dags.	Skýring	Br.